
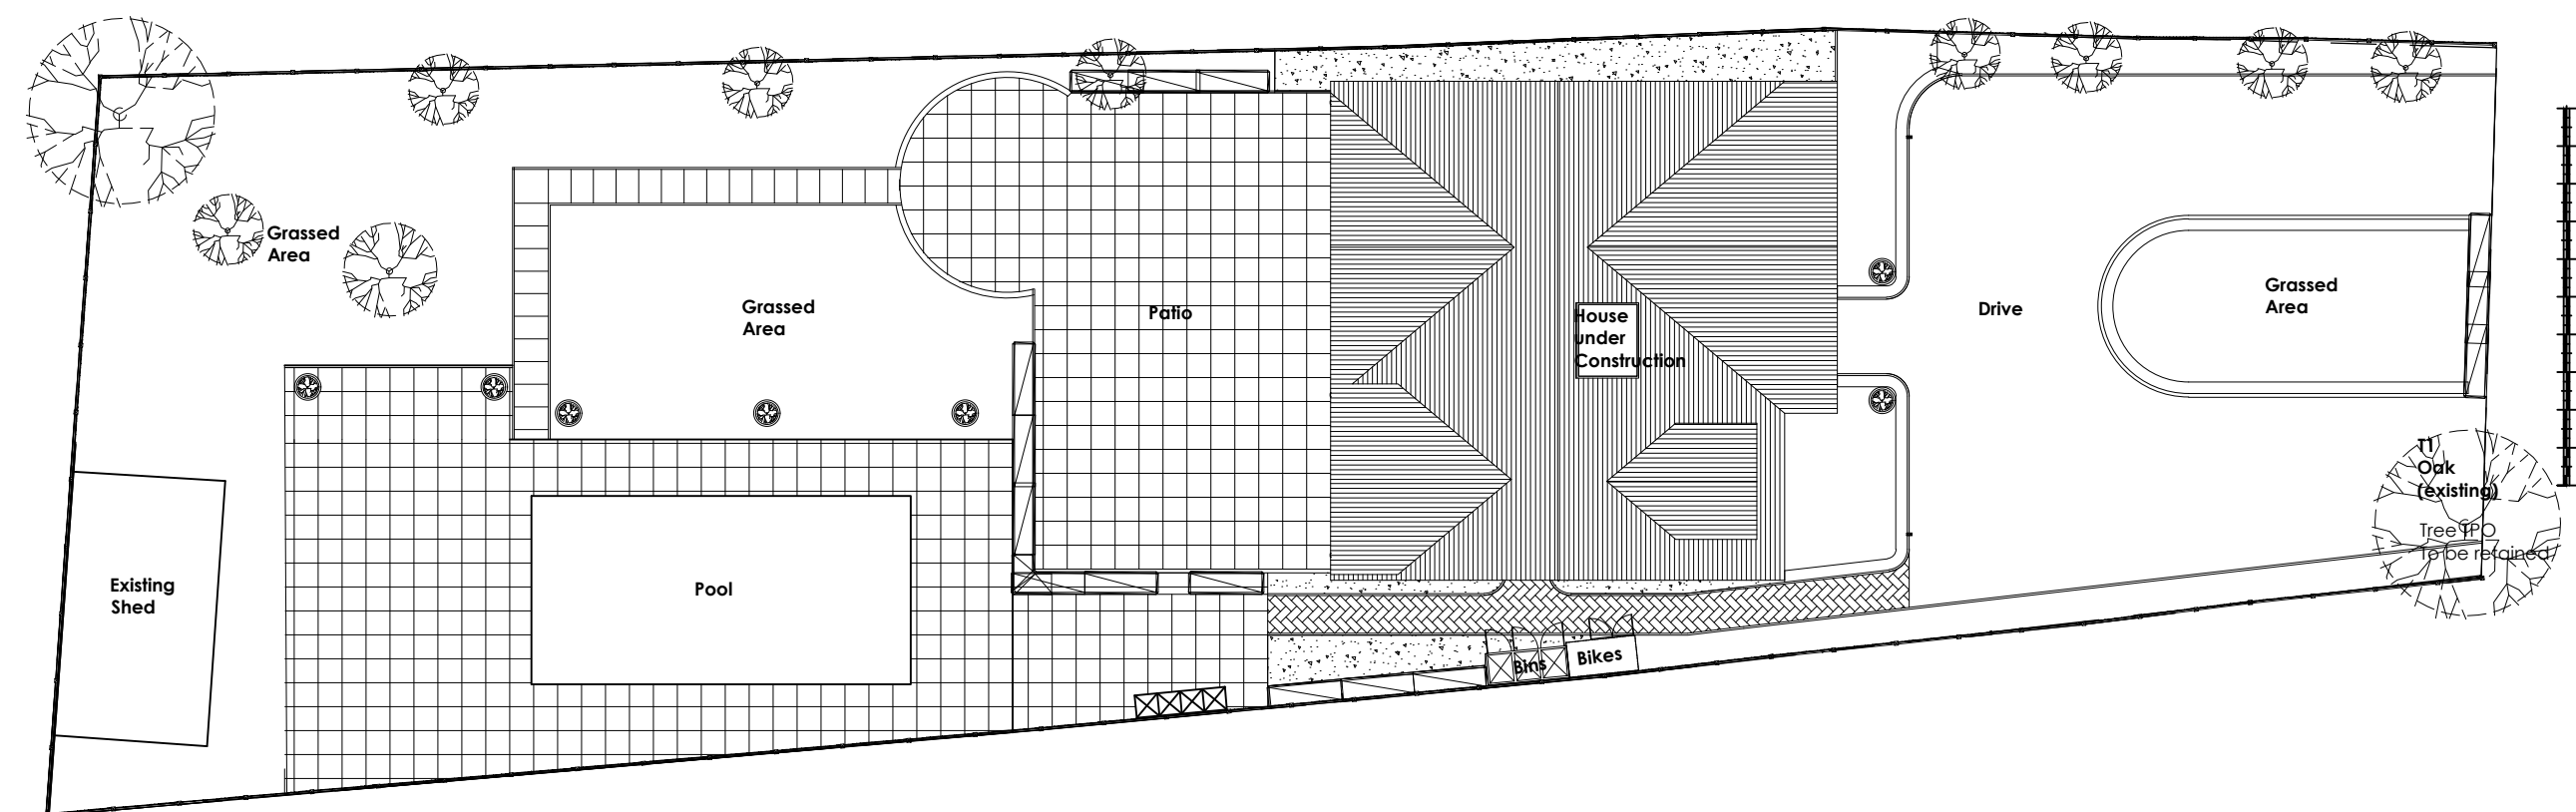


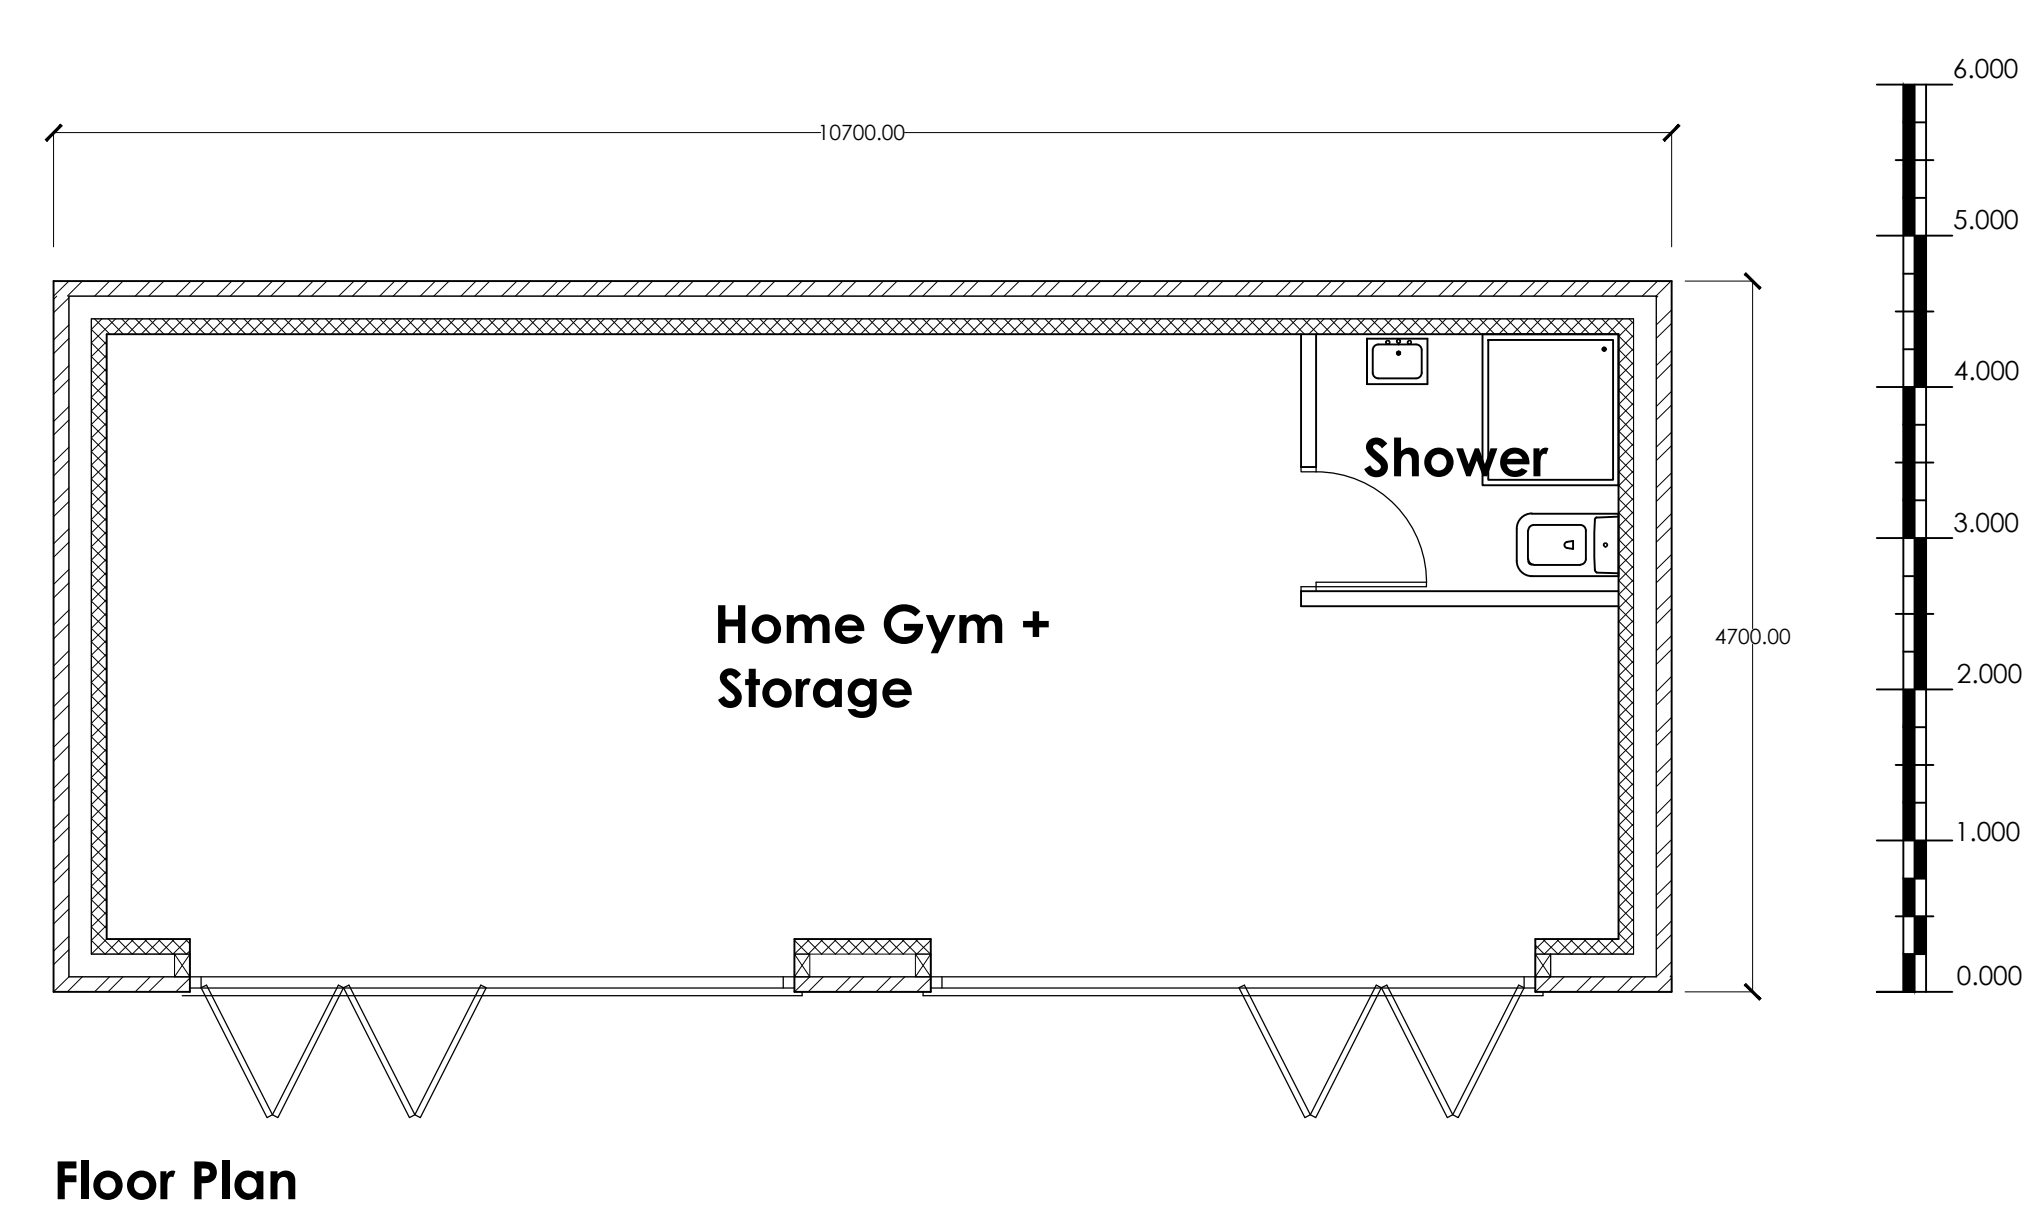

Designed Images architectural • interior design • planning London 23 Little Common, Stanmore, HAY 3BZ Tel: 0208 861 1111 www.designedimages.co.uk	Nawab Karimyy Esq			Job No.	119 CHAR	Notes: Copyright of this drawing is retained by Designed Images. All drawings are to be submitted by the Contractor and all discrepancies and/or omissions to be reported to Designed Images immediately upon discovery. Surveys have been computed on an arbitrary grid. All dimensions and levels relate to Station A.1. All direction arrows indicate UP unless otherwise stated. All dimensions are given in metres and rounded to the nearest shown on this survey, may not represent the extent of legally conveyed ownership.
		119 Charville Lane Hayes	Sheet	1 of 1		
			Draw No.	119CHAR-PP- Rev 01		
			Rev.	00		
			Date	April 2023		
		Proposed Garden Room	Scale	1: 50 + 1:200 @ A1		
			Author	BJS		
	Plan + Elevations	Checked	RMK			