


SIDE & REAR DOUBLE STOREY EXTENSION SCHEME

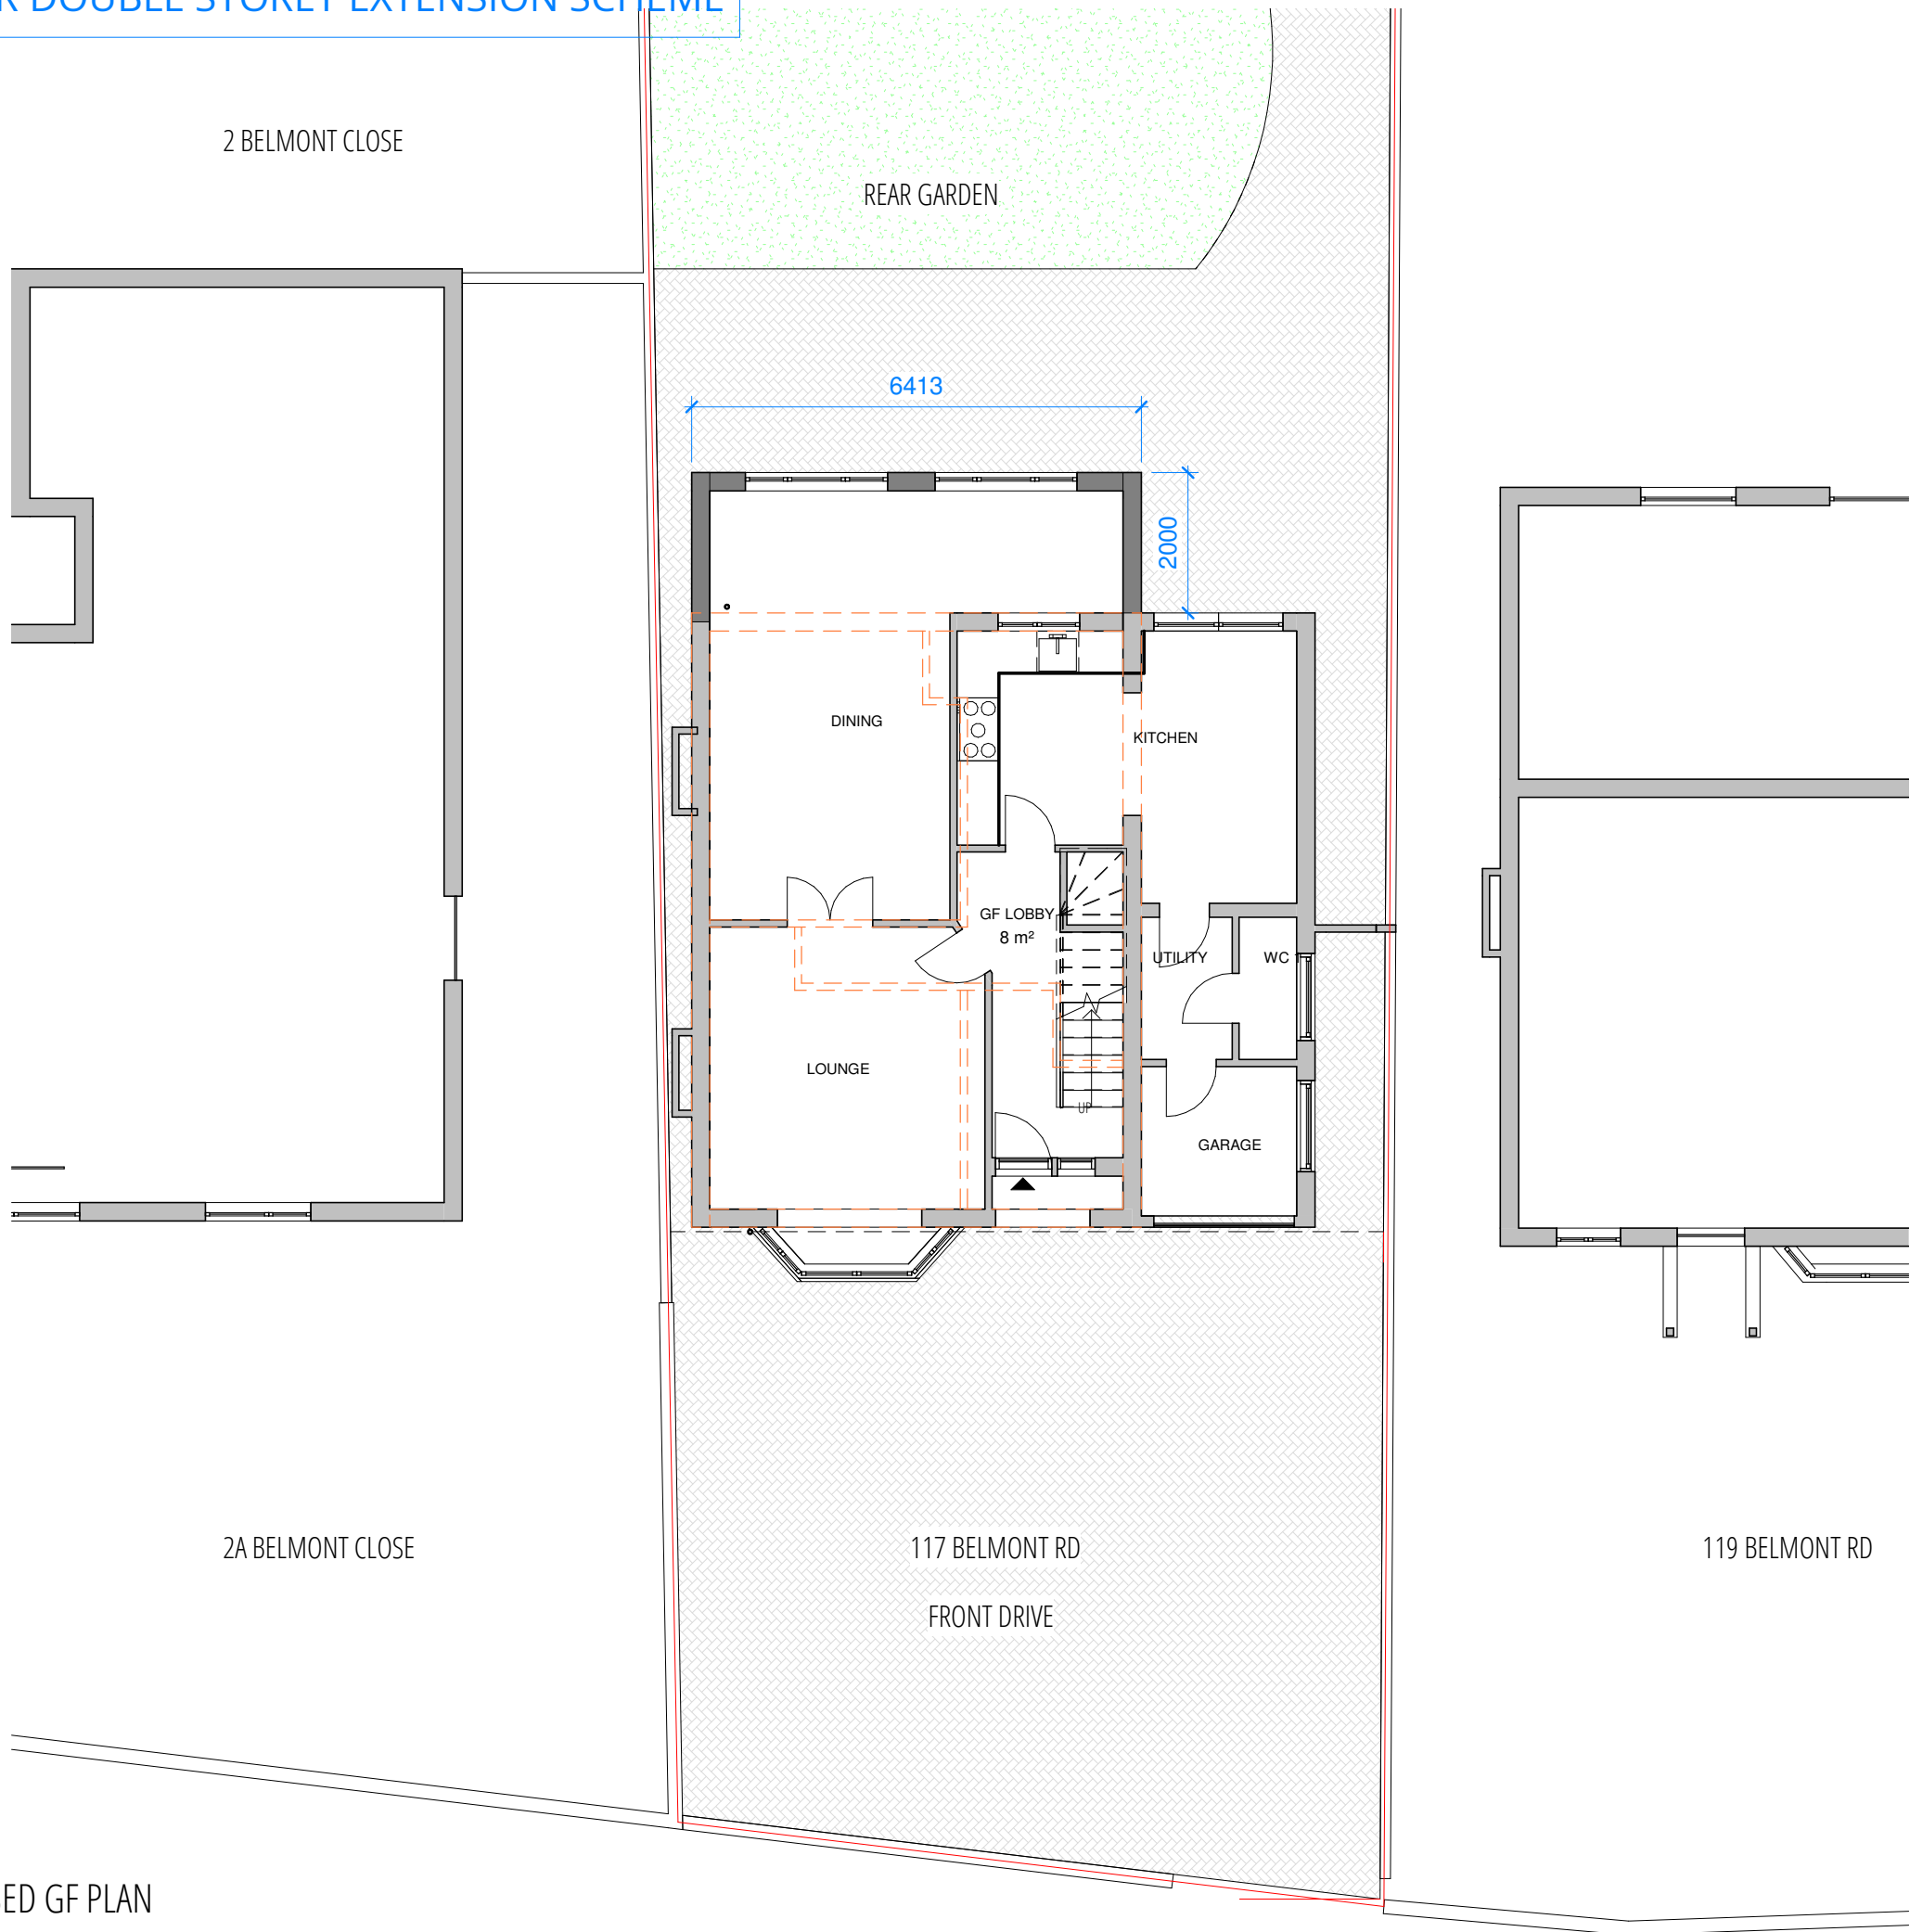

| PLAN KEY | |
|----------|-------------------|
| | SITE BOUNDARY |
| | PROPERTY ENTRANCE |



PLANNING ISSUE 1

1:100@A3



J79 STUDIO

T: +44 (0)7742 071 052
W: info@j79studio.co.uk

Unit 312
Wey House
15 Church Street
Weybridge
KT13 8NA

FOR
ALL DIMENSIONS TO BE CHECKED ON SITE
OBTAINED BUILDING CONTROL /PLANNING
APPROVAL BEFORE WORK COMMENCE

This drawing is the property of J79 Studio. Copyright is reserved & this drawing is issued on the condition that it is not copied, reproduced, retained or disclosed to any unauthorised person, either wholly or in part, without our consent. Do not scale from this drawing, check all dimensions on site. Any errors please notify architect in the first instance.

| Rev | Date | Note |
|---|----------|------------------|
| P1 | 28-04-22 | Planning issue 1 |
| PROJECT | | |
| 117 Belmont Rd, Uxbridge UB8 1QZ | | |
| DRAWING TITLE | | |
| PROPOSED GF PLAN | | |
| PROPOSED DEVELOPMENT / STATUS | | |
| Rear Extension / Front porch + front bay window | | |
| DRAWN BY | | CHECKED BY |
| JW | | KM |

| PROJECT NO. | DATE | SCALE |
|-------------|----------|------------|
| 1900 | APR 2022 | 1:100 @ A3 |
| DRAWING NO. | | REVISION |
| A100 | | P1 |