

01 KEY PLAN
1:500 @ A3

PLANNING ISSUE 1


1:100 @ A3
0 1 5M
J 79 STUDIO
T: +44 (0)742 071 052
W: info@j79studio.co.uk
Unit 312,
Wey House
15 Church Street
Weybridge
KT13 8NA

FOR
ALL DIMENSIONS TO BE CHECKED ON SITE
OBTAINED BUILDING CONTROL / PLANNING
APPROVAL BEFORE WORK COMMENCE

This drawing is the property of J 79 Studio. Copyright is reserved & this drawing is issued on the condition that it is not copied, reproduced, retained or disclosed to any unauthorised person, either wholly or in part, without our consent. Do not scale from this drawing, check all dimensions on site. Any errors please notify architect in the first instance.

Rev	Date	Note
P1	28-04-22	Planning issue 1
PROJECT		
117 Belmont Rd, Uxbridge UB8 1QZ		
DRAWING TITLE	PROPOSED SECTION	
PROPOSED DEVELOPMENT / STATUS	Rear Extension / Front porch + front bay window	
DRAWN BY	Author	CHECKED BY
		Checker

01 PROPOSED SECTION AA
1:150 @ A3

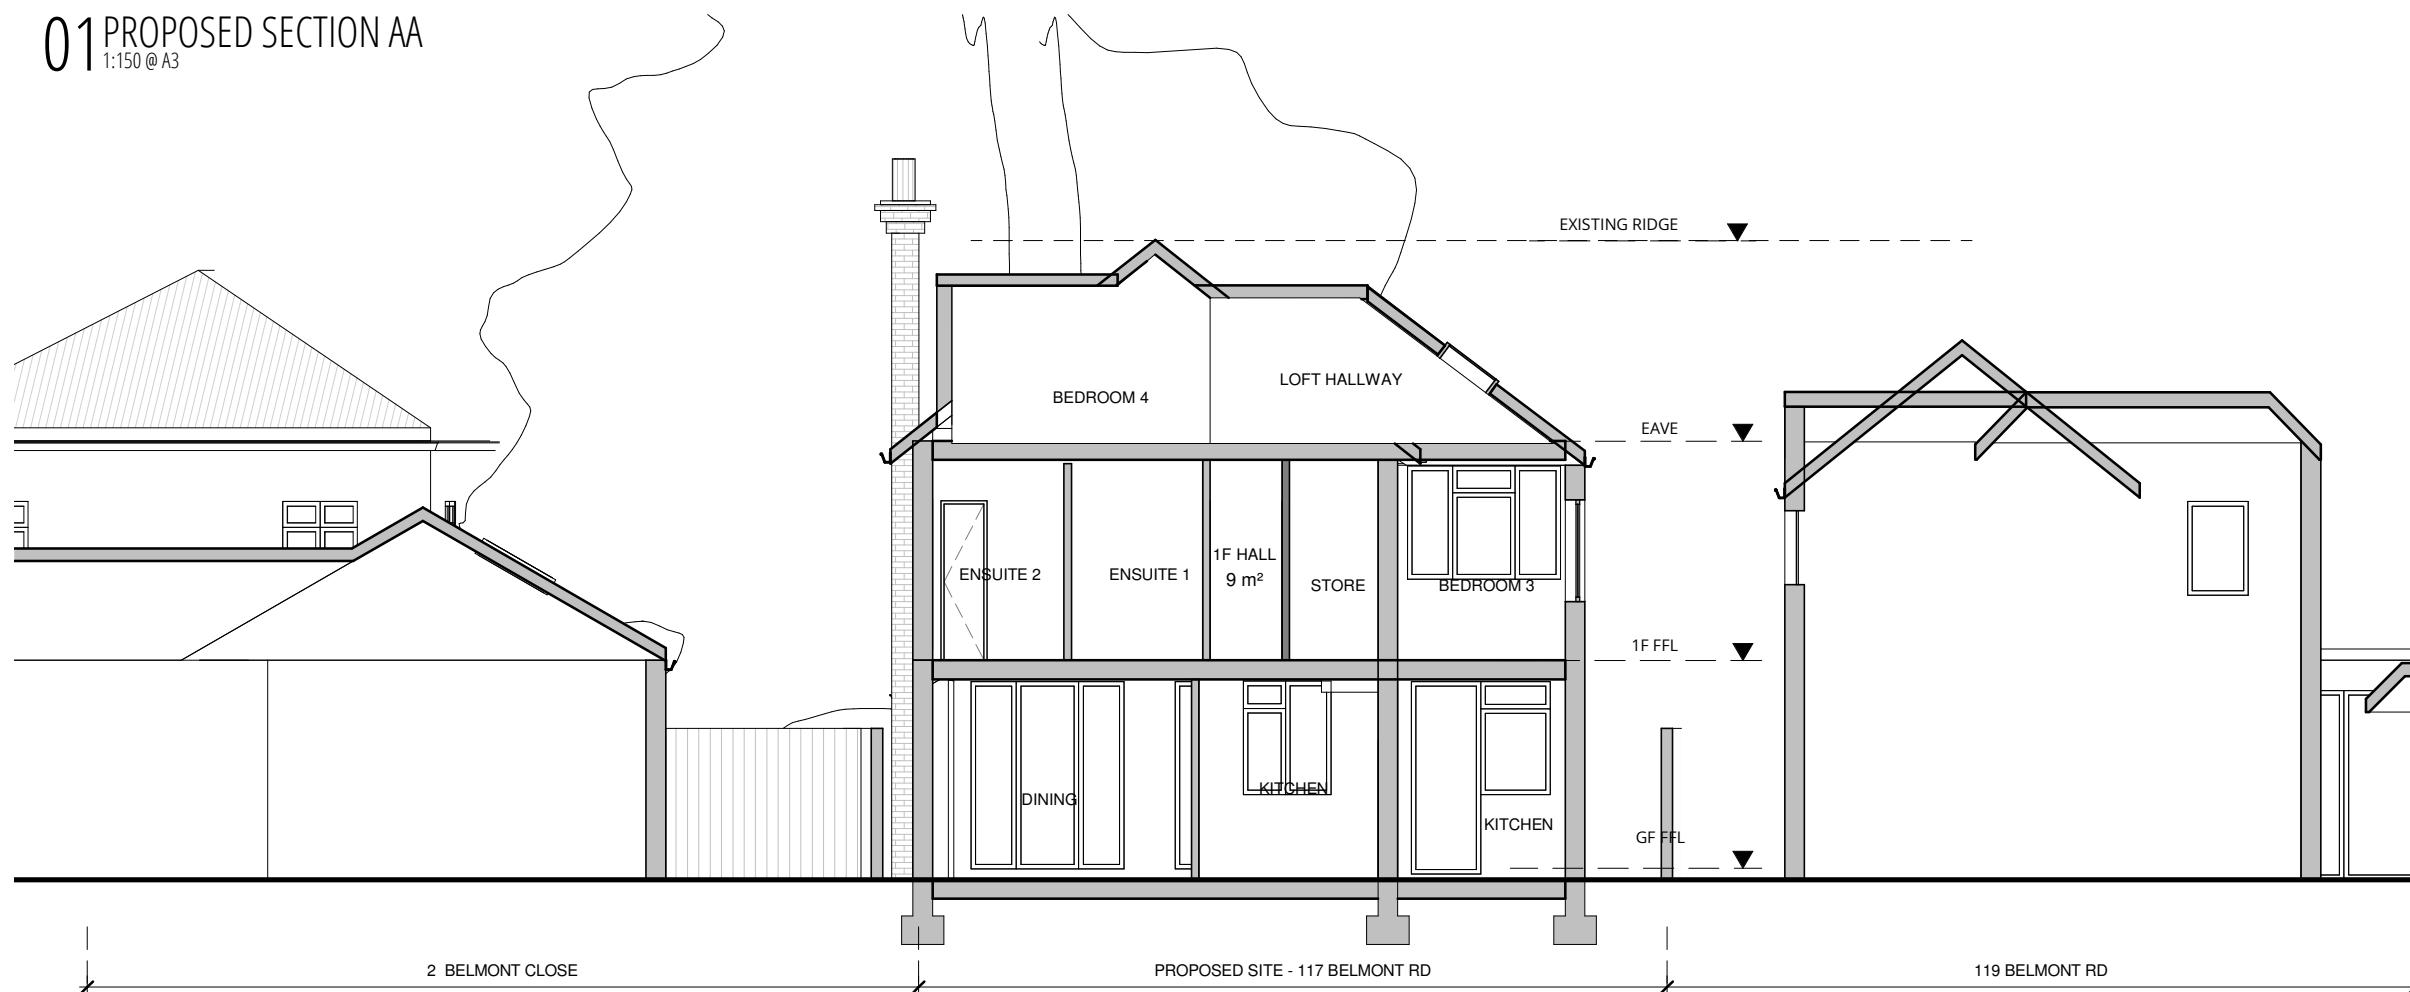

02 PROPOSED SECTION BB
1:150 @ A3

SIDE & REAR DOUBLE STOREY EXTENSION SCHEME

PROJECT NO. DATE SCALE
1900 APR 2022 1:100 @ A3
DRAWING NO. REVISION
A130 P1