


SIDE & REAR DOUBLE STOREY EXTENSION SCHEME

2 BELMONT CLOSE

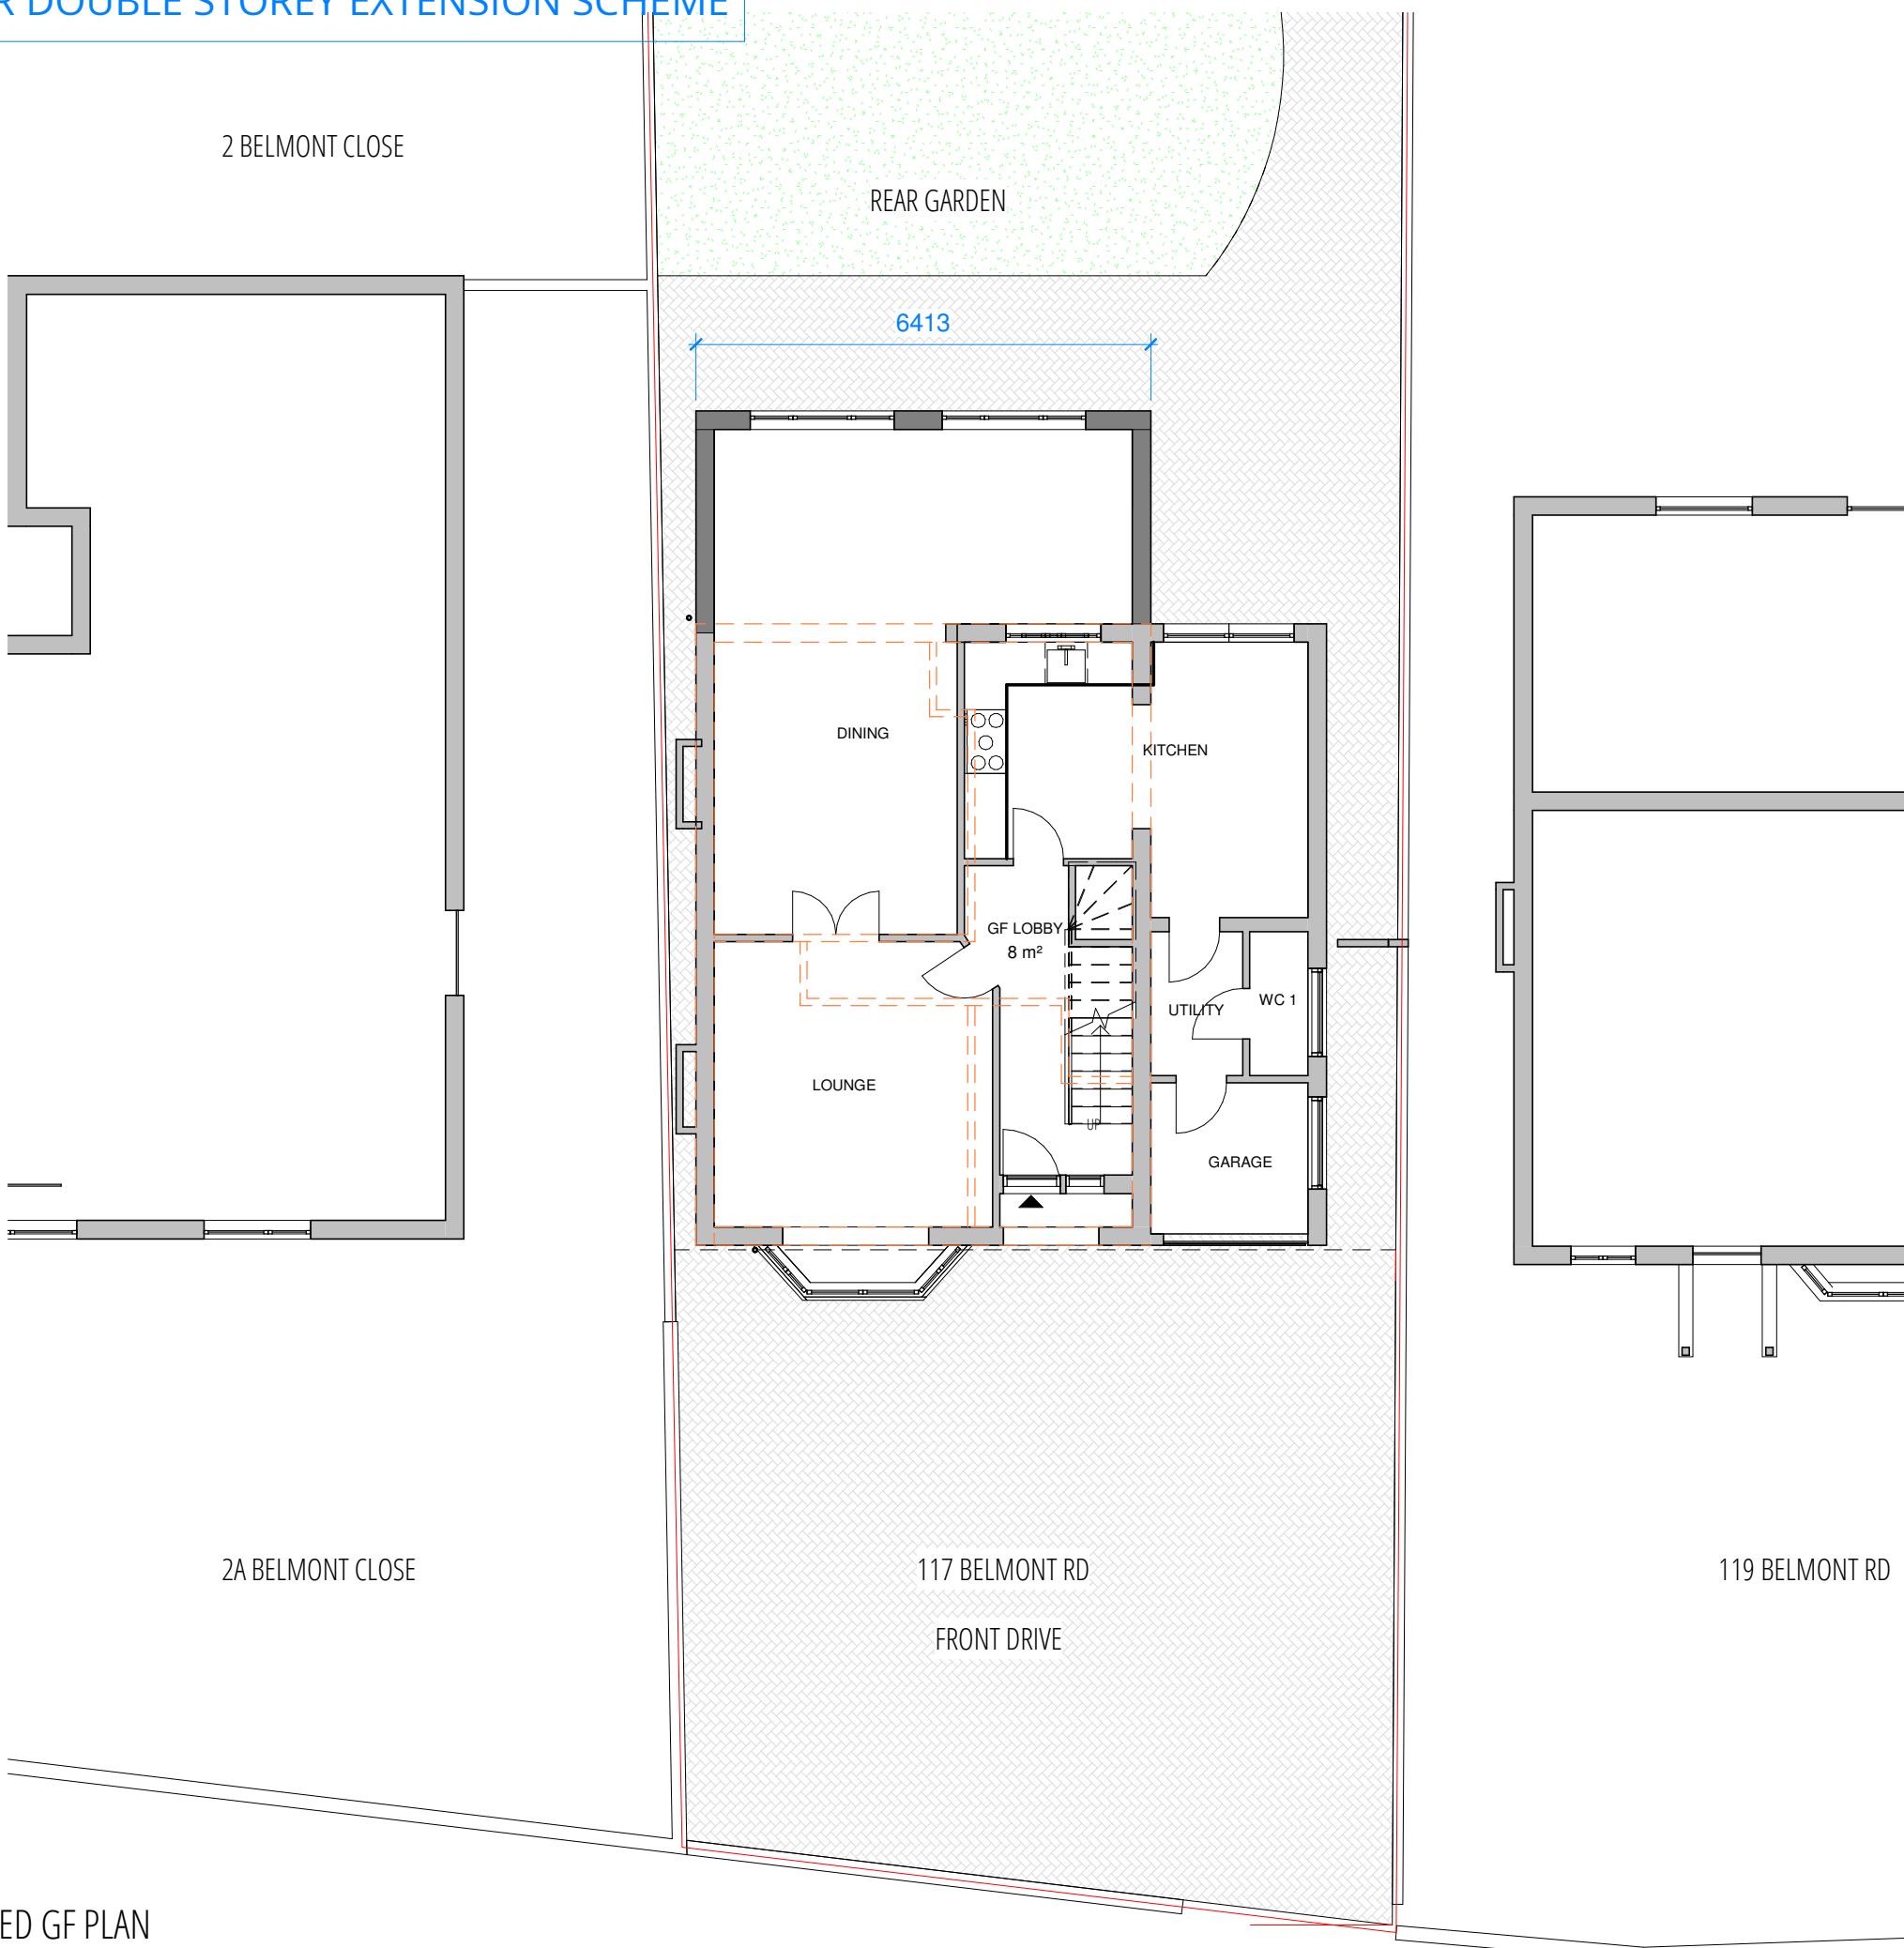

01 PROPOSED GF PLAN
1:100 @ A3

PLAN KEY	
	SITE BOUNDARY
	PROPERTY ENTRANCE

PLANNING ISSUE 1

1:100@A3
0 1 5M

J 79 STUDIO

T: +44 (0)7742 071 052
W: info@j79studio.co.uk

Unit 312,
Wey House,
15 Church Street,
Weybridge,
KT13 8NA

FOR
ALL DIMENSIONS TO BE CHECKED ON SITE
OBTAINED BUILDING CONTROL /PLANNING
APPROVAL BEFORE WORK COMMENCE

This drawing is the property of J 79 Studio. Copyright is reserved & this drawing is issued on the condition that it is not copied, reproduced, retained or disclosed to any unauthorised person, either wholly or in part, without our consent. Do not scale from this drawing, check all dimensions on site. Any errors please notify architect in the first instance.

Rev	Date	Note
P1	05-07-22	Planning issue 1

PROJECT

117 Belmont Rd, Uxbridge UB8 1QZ

DRAWING TITLE

PROPOSED GF PLAN

PROPOSED
DEVELOPMENT
/ STATUS

Rear Extension / Front porch
+ front bay window

DRAWN BY

JW

CHECKED BY

KM

PROJECT NO. DATE SCALE
1900 JULY 2022 1:100 @ A3

DRAWING NO. REVISION
A100 P1