


SIDE & REAR DOUBLE STOREY EXTENSION SCHEME

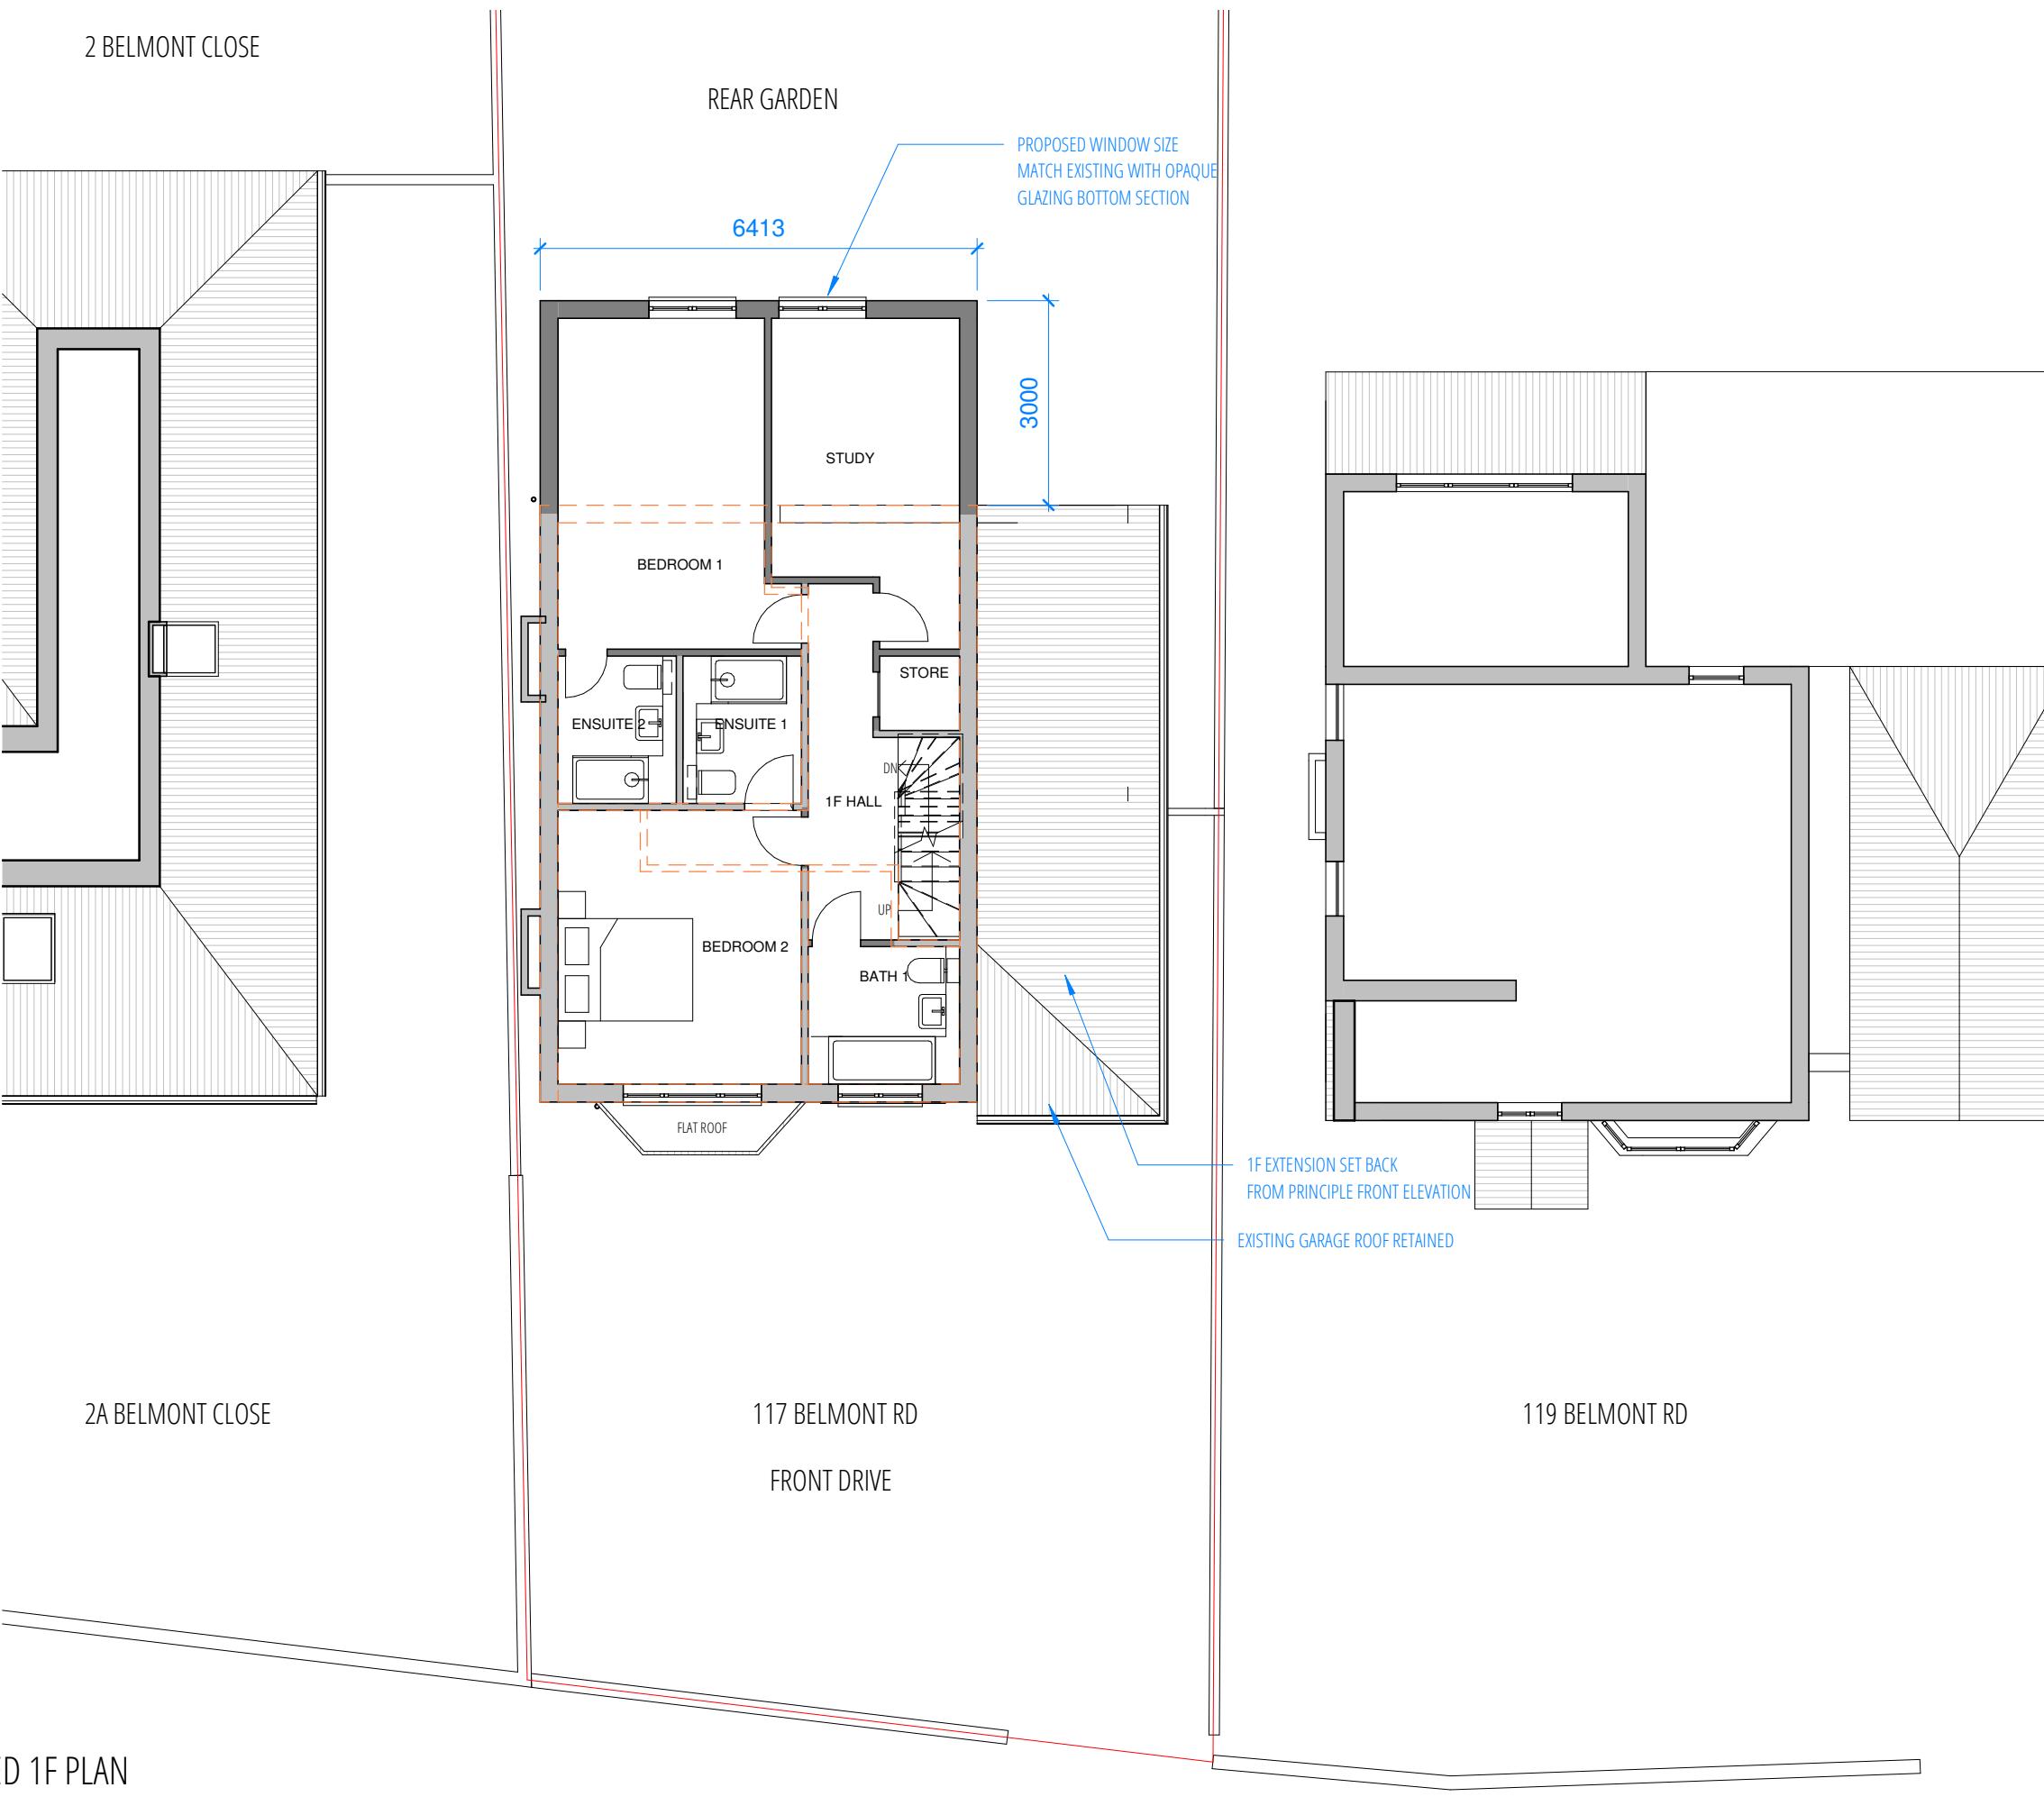

KEY	
■	EXISTING STRUCTURE
■	PROPOSED STRUCTURE
—	SITE BOUNDARY
—	STEEL BEAM TO SE DESIGN
—	ROOFLIGHT
—	NEW WINDOW
—	BRICKWORK TO MATCH EXISTING
—	BRICK SOLIDER COURSE
—	OPAQUE GLAZING
—	SLIDING DOOR IN DARK GREY
—	OPAQUE GLAZING
—	BUILT IN SHELVING
—	RAINWATER PIPE
—	EXTERNAL DOOR IN DARK GREY
—	HOUSE ENTRANCE
—	EXISTING STRUCTURE
—	DORMER IN ROOF TILE CLADDING
—	ROOF TILE MATCH EXISTING
—	BOUNDARY PRIVACY TREE PLANTING



1:100@A3
0 1 5M
J 79 STUDIO

T: +44 (0)742 071 052

W: info@j79studio.co.uk

Unit 312
Wey House
15 Church Street
Weybridge
KT13 8NA

FOR
ALL DIMENSIONS TO BE CHECKED ON SITE
OBTAINED BUILDING CONTROL /PLANNING
APPROVAL BEFORE WORK COMMENCE

This drawing is the property of J79 Studio. Copyright is reserved & this drawing is issued on the condition that it is not copied, reproduced, retained or disclosed to any unauthorised person, either wholly or in part, without our consent. Do not scale from this drawing, check all dimensions on site. Any errors please notify architect in the first instance.

Rev	Date	Note
P1	05-07-22	Planning issue 1
PROJECT		
117 Belmont Rd, Uxbridge UB8 1QZ		
DRAWING TITLE PROPOSED 1F PLAN		
PROPOSED DEVELOPMENT / STATUS Rear Extension / Front porch + front bay window		
DRAWN BY	Author	CHECKED BY

PROJECT NO.	DATE	SCALE
1900	JULY 2022	1:100 @ A3
DRAWING NO.	A101	REVISION P1