



01 PROPOSED SECTION AA 1:150 @ A3

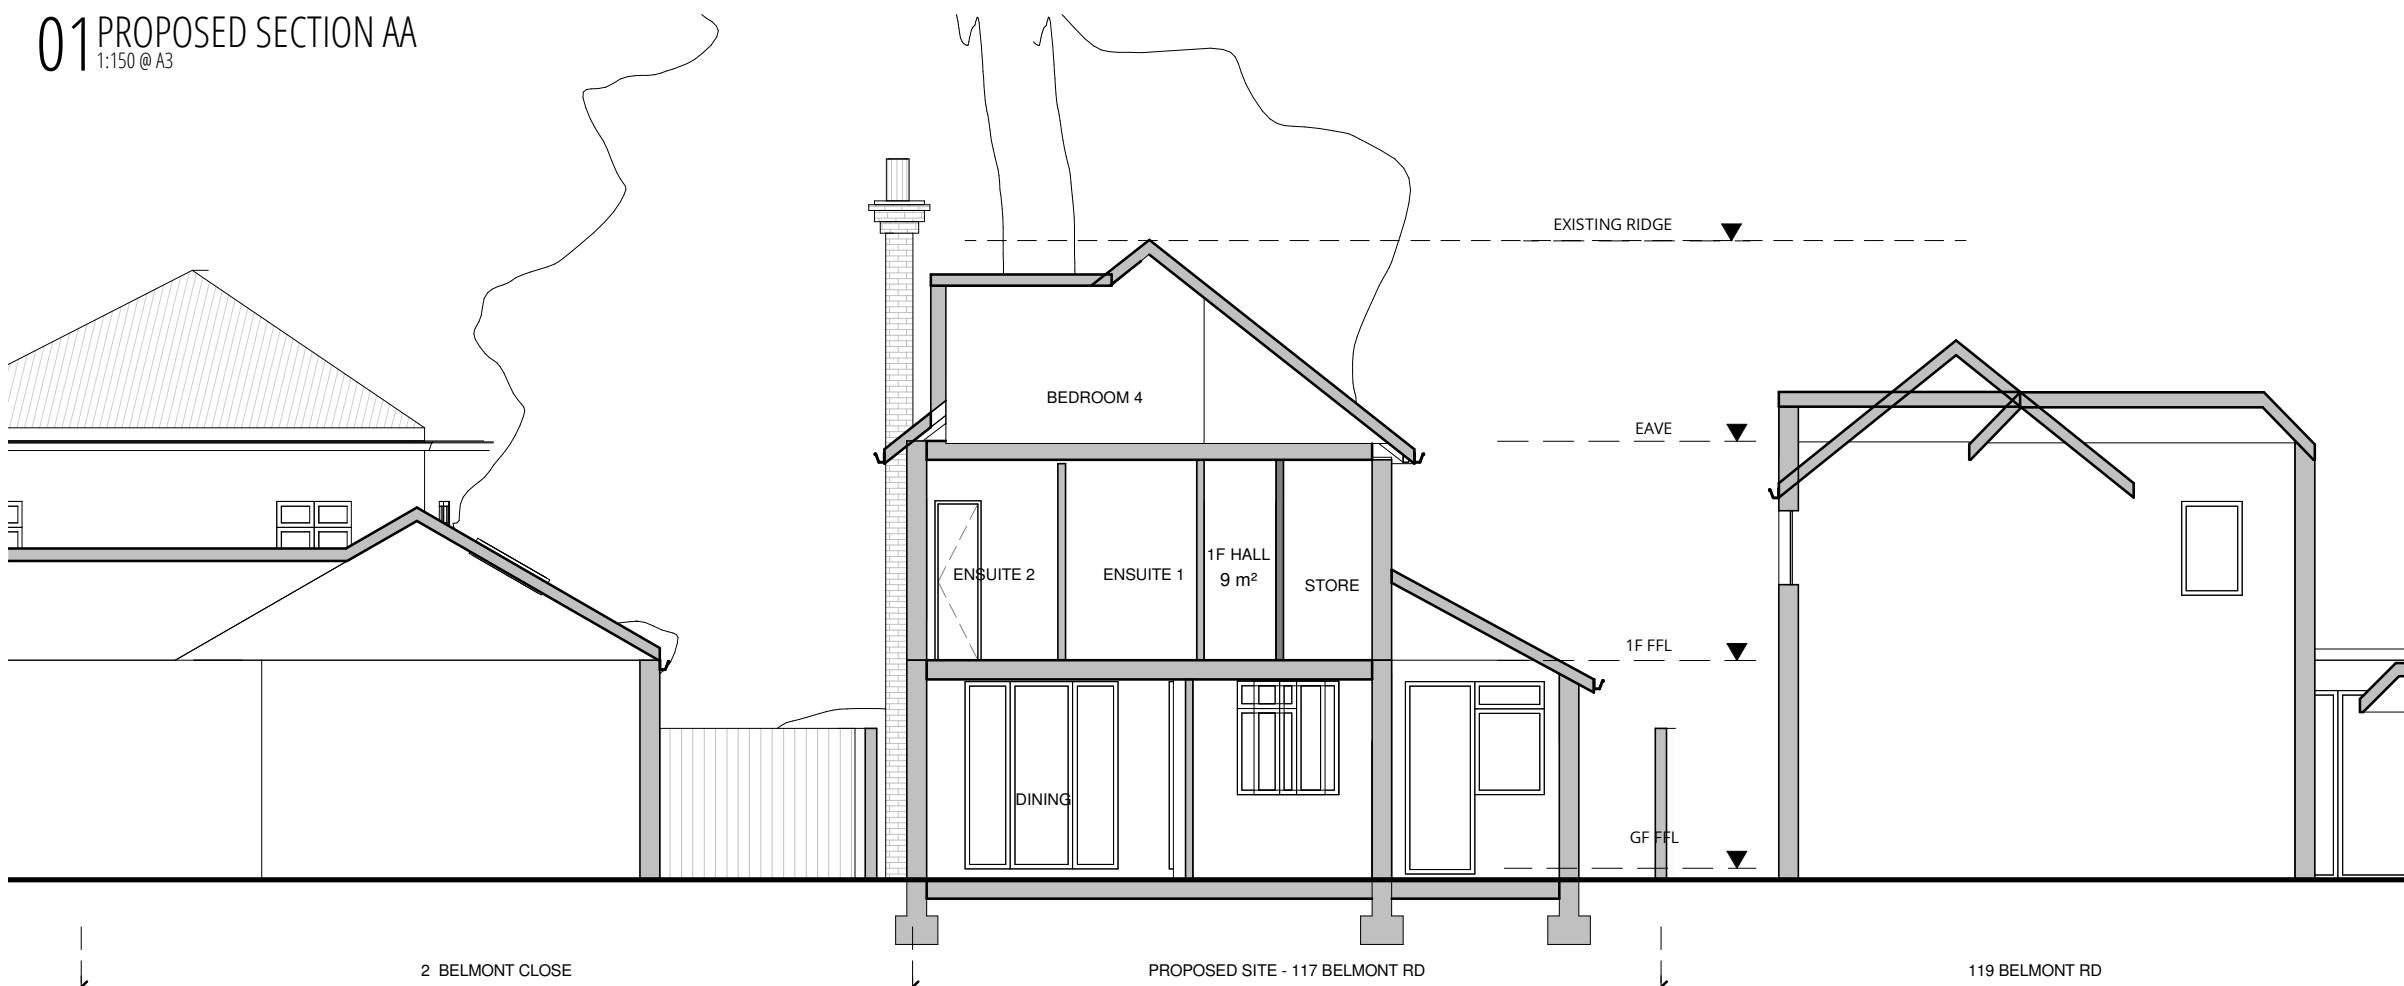

SIDE & REAR DOUBLE STOREY EXTENSION SCHEME

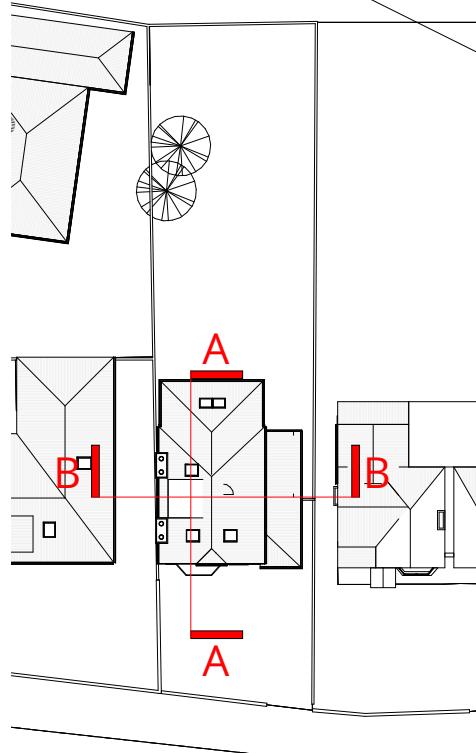

PLANNING ISSUE 1

1:100 @ A3
0 1 5M
J 79 STUDIO
T: +44 (0)742 071 052
W: info@j79studio.co.uk
Unit 312
Wey House
15 Church Street
Weybridge
KT13 8NA

FOR
ALL DIMENSIONS TO BE CHECKED ON SITE
OBTAINED BUILDING CONTROL / PLANNING
APPROVAL BEFORE WORK COMMENCE

This drawing is the property of J 79 Studio. Copyright is reserved & this drawing is issued on the condition that it is not copied, reproduced, retained or disclosed to any unauthorised person, either wholly or in part, without our consent. Do not scale from this drawing, check all dimensions on site. Any errors please notify architect in the first instance.

Rev	Date	Note
P1	05-07-22	Planning issue 1
PROJECT		
		117 Belmont Rd, Uxbridge UB8 1QZ
DRAWING TITLE		PROPOSED SECTION
PROPOSED DEVELOPMENT / STATUS		Rear Extension / Front porch + front bay window
DRAWN BY	Author	CHECKED BY Checker

PROJECT NO.	DATE	SCALE
1900	JULY 2022	1:100 @ A3
DRAWING NO.		REVISION

A130 P1