


PLAN KEY	
—	SITE BOUNDARY
▲	PROPERTY ENTRANCE

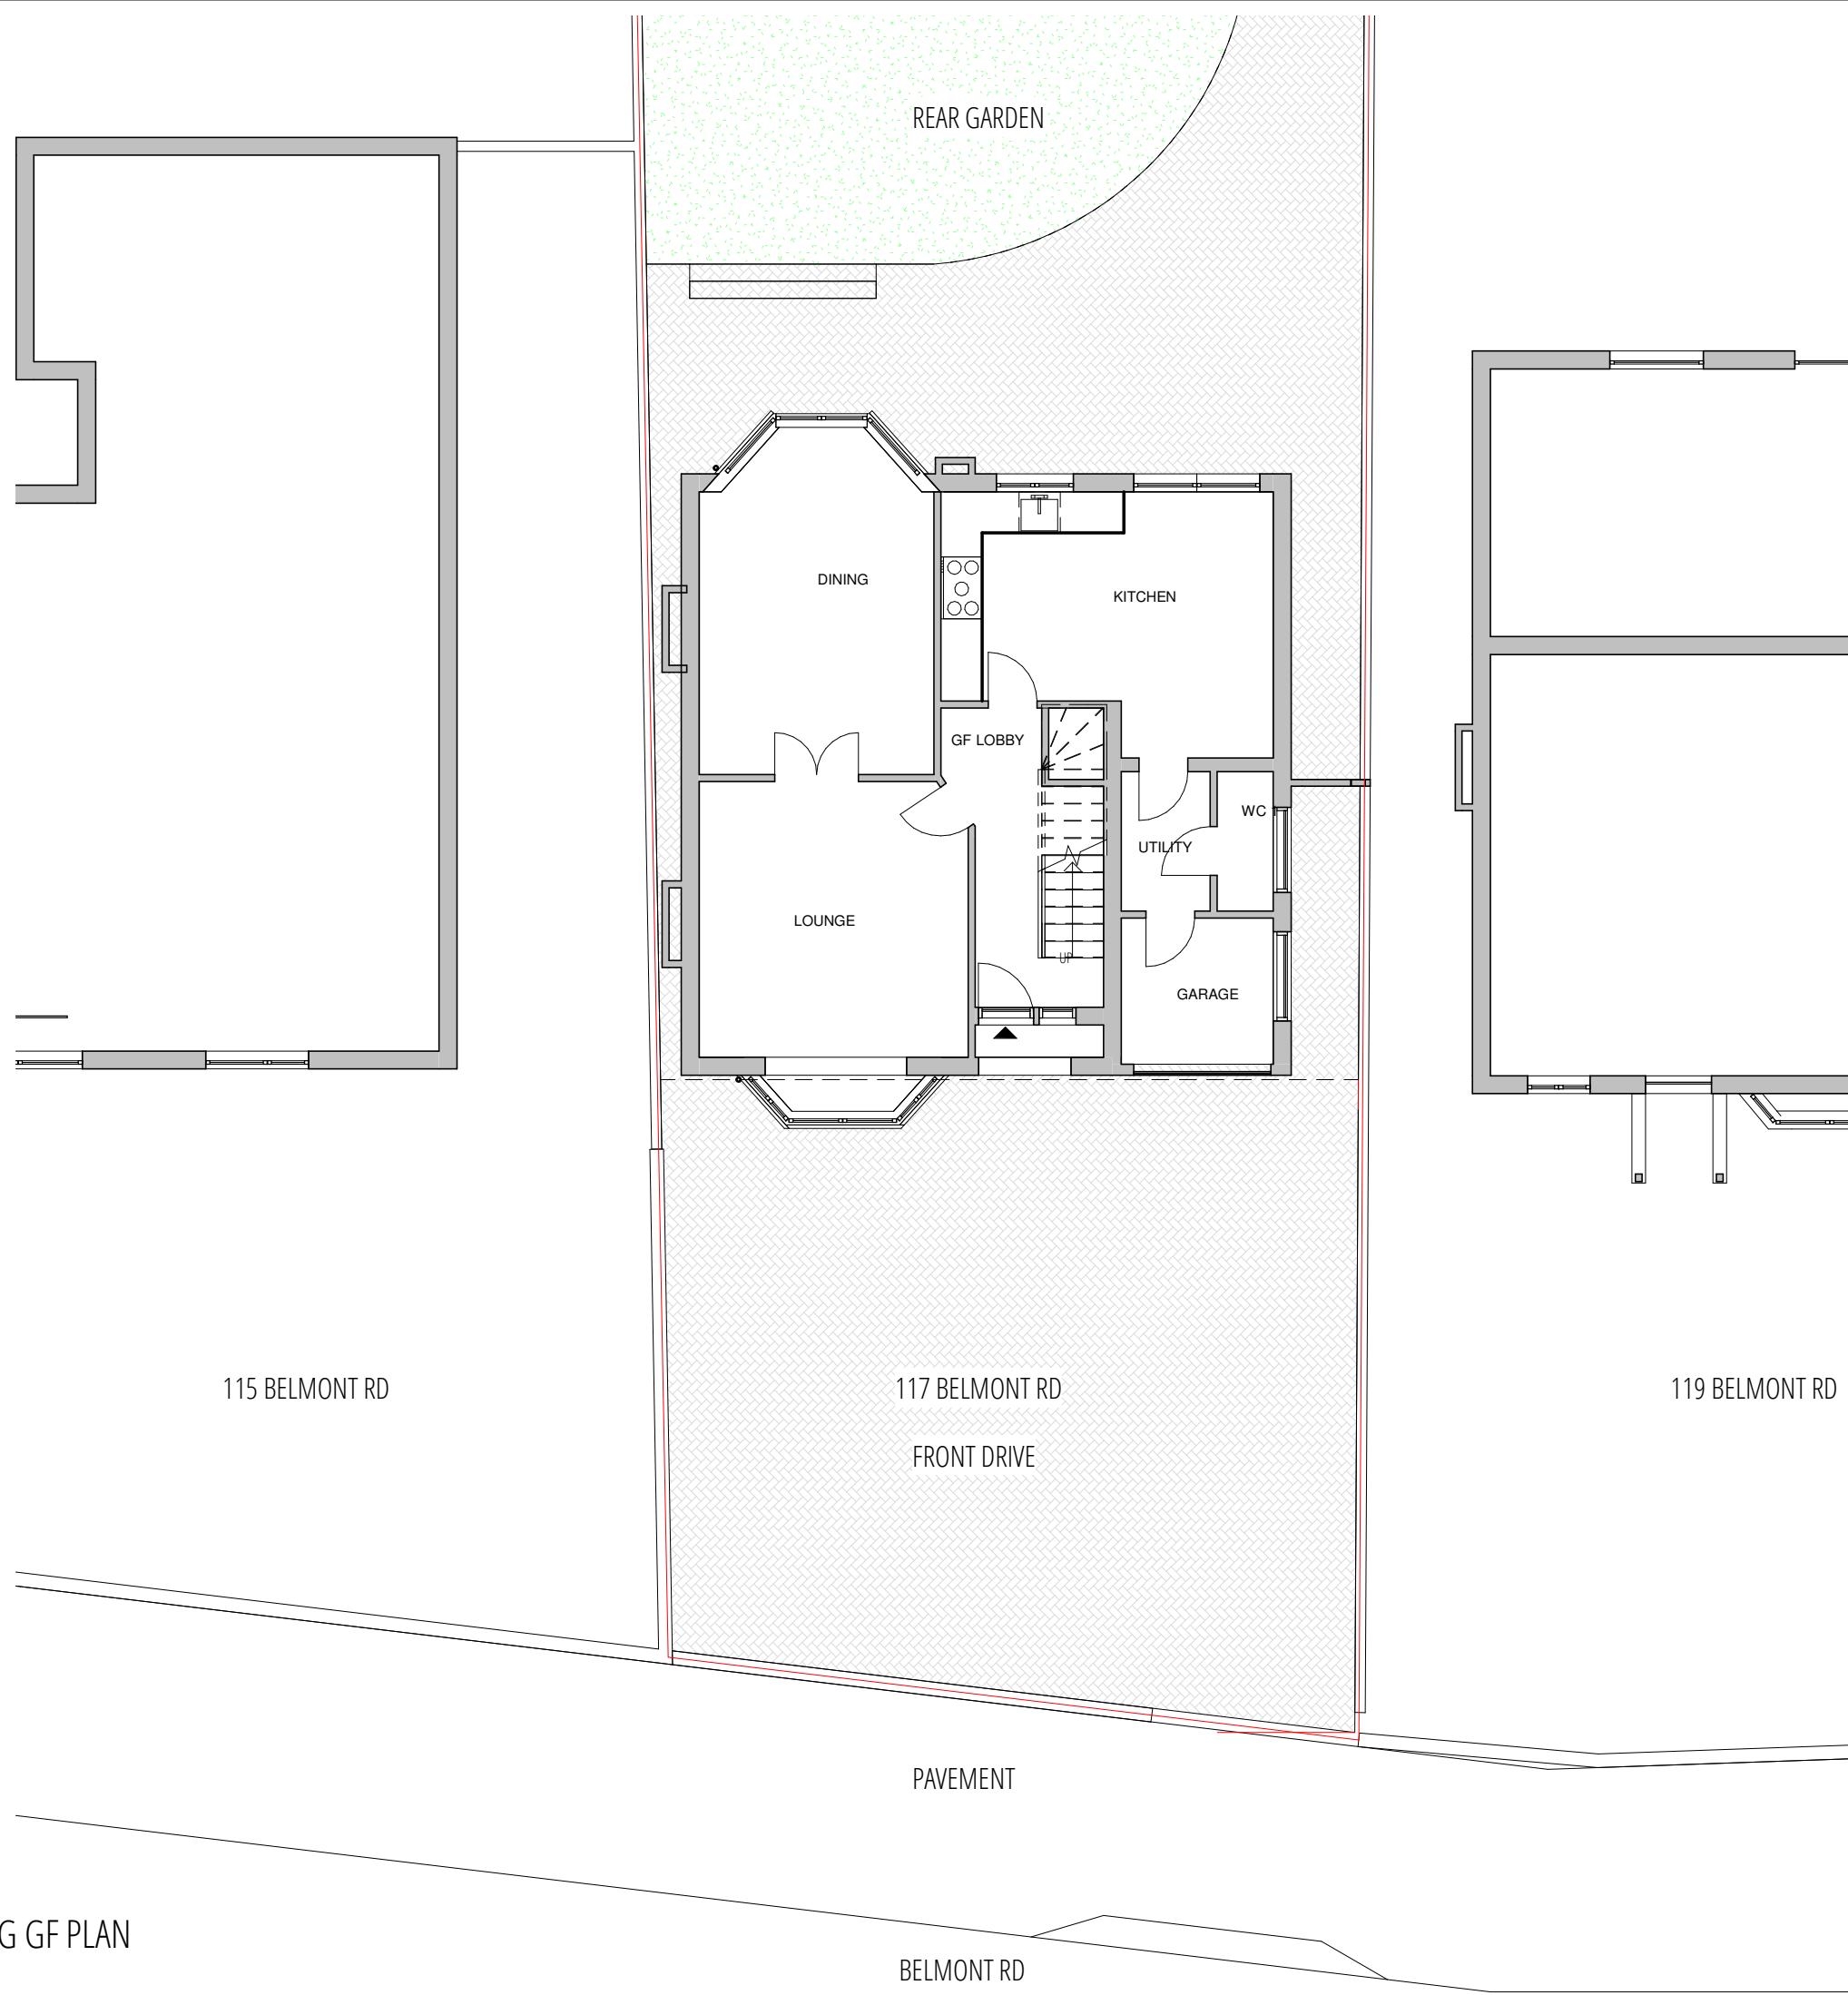

1:100@A3
0 1 5M

J 79 STUDIO

T: +44 (0)7742 071 052
W: info@j79studio.co.uk

Unit 312
Wey House
15 Church Street
Weybridge
KT13 8NA



FOR
ALL DIMENSIONS TO BE CHECKED ON SITE
OBTAINED BUILDING CONTROL /PLANNING
APPROVAL BEFORE WORK COMMENCE

This drawing is the property of J79 Studio. Copyright is reserved & this drawing is issued on the condition that it is not copied, reproduced, retained or disclosed to any unauthorised person, either wholly or in part, without our consent. Do not scale from this drawing, check all dimensions on site. Any errors please notify architect in the first instance.

Rev	Date	Note
P1	04-05-22	Planning issue
PROJECT		
117 Belmont Rd, Uxbridge UB8 1QZ		
DRAWING TITLE		
EXISTING GF PLAN		
PROPOSED DEVELOPMENT / STATUS		
Side / Rear Extension		
DRAWN BY		
JW		
CHECKED BY		
KM		

PROJECT NO.	DATE	SCALE
1900	May 2022	1:100 @ A3
DRAWING NO.		
A010		
REVISION		
P1		