


SIDE EXTENSION SCHEME

2 BELMONT CLOSE

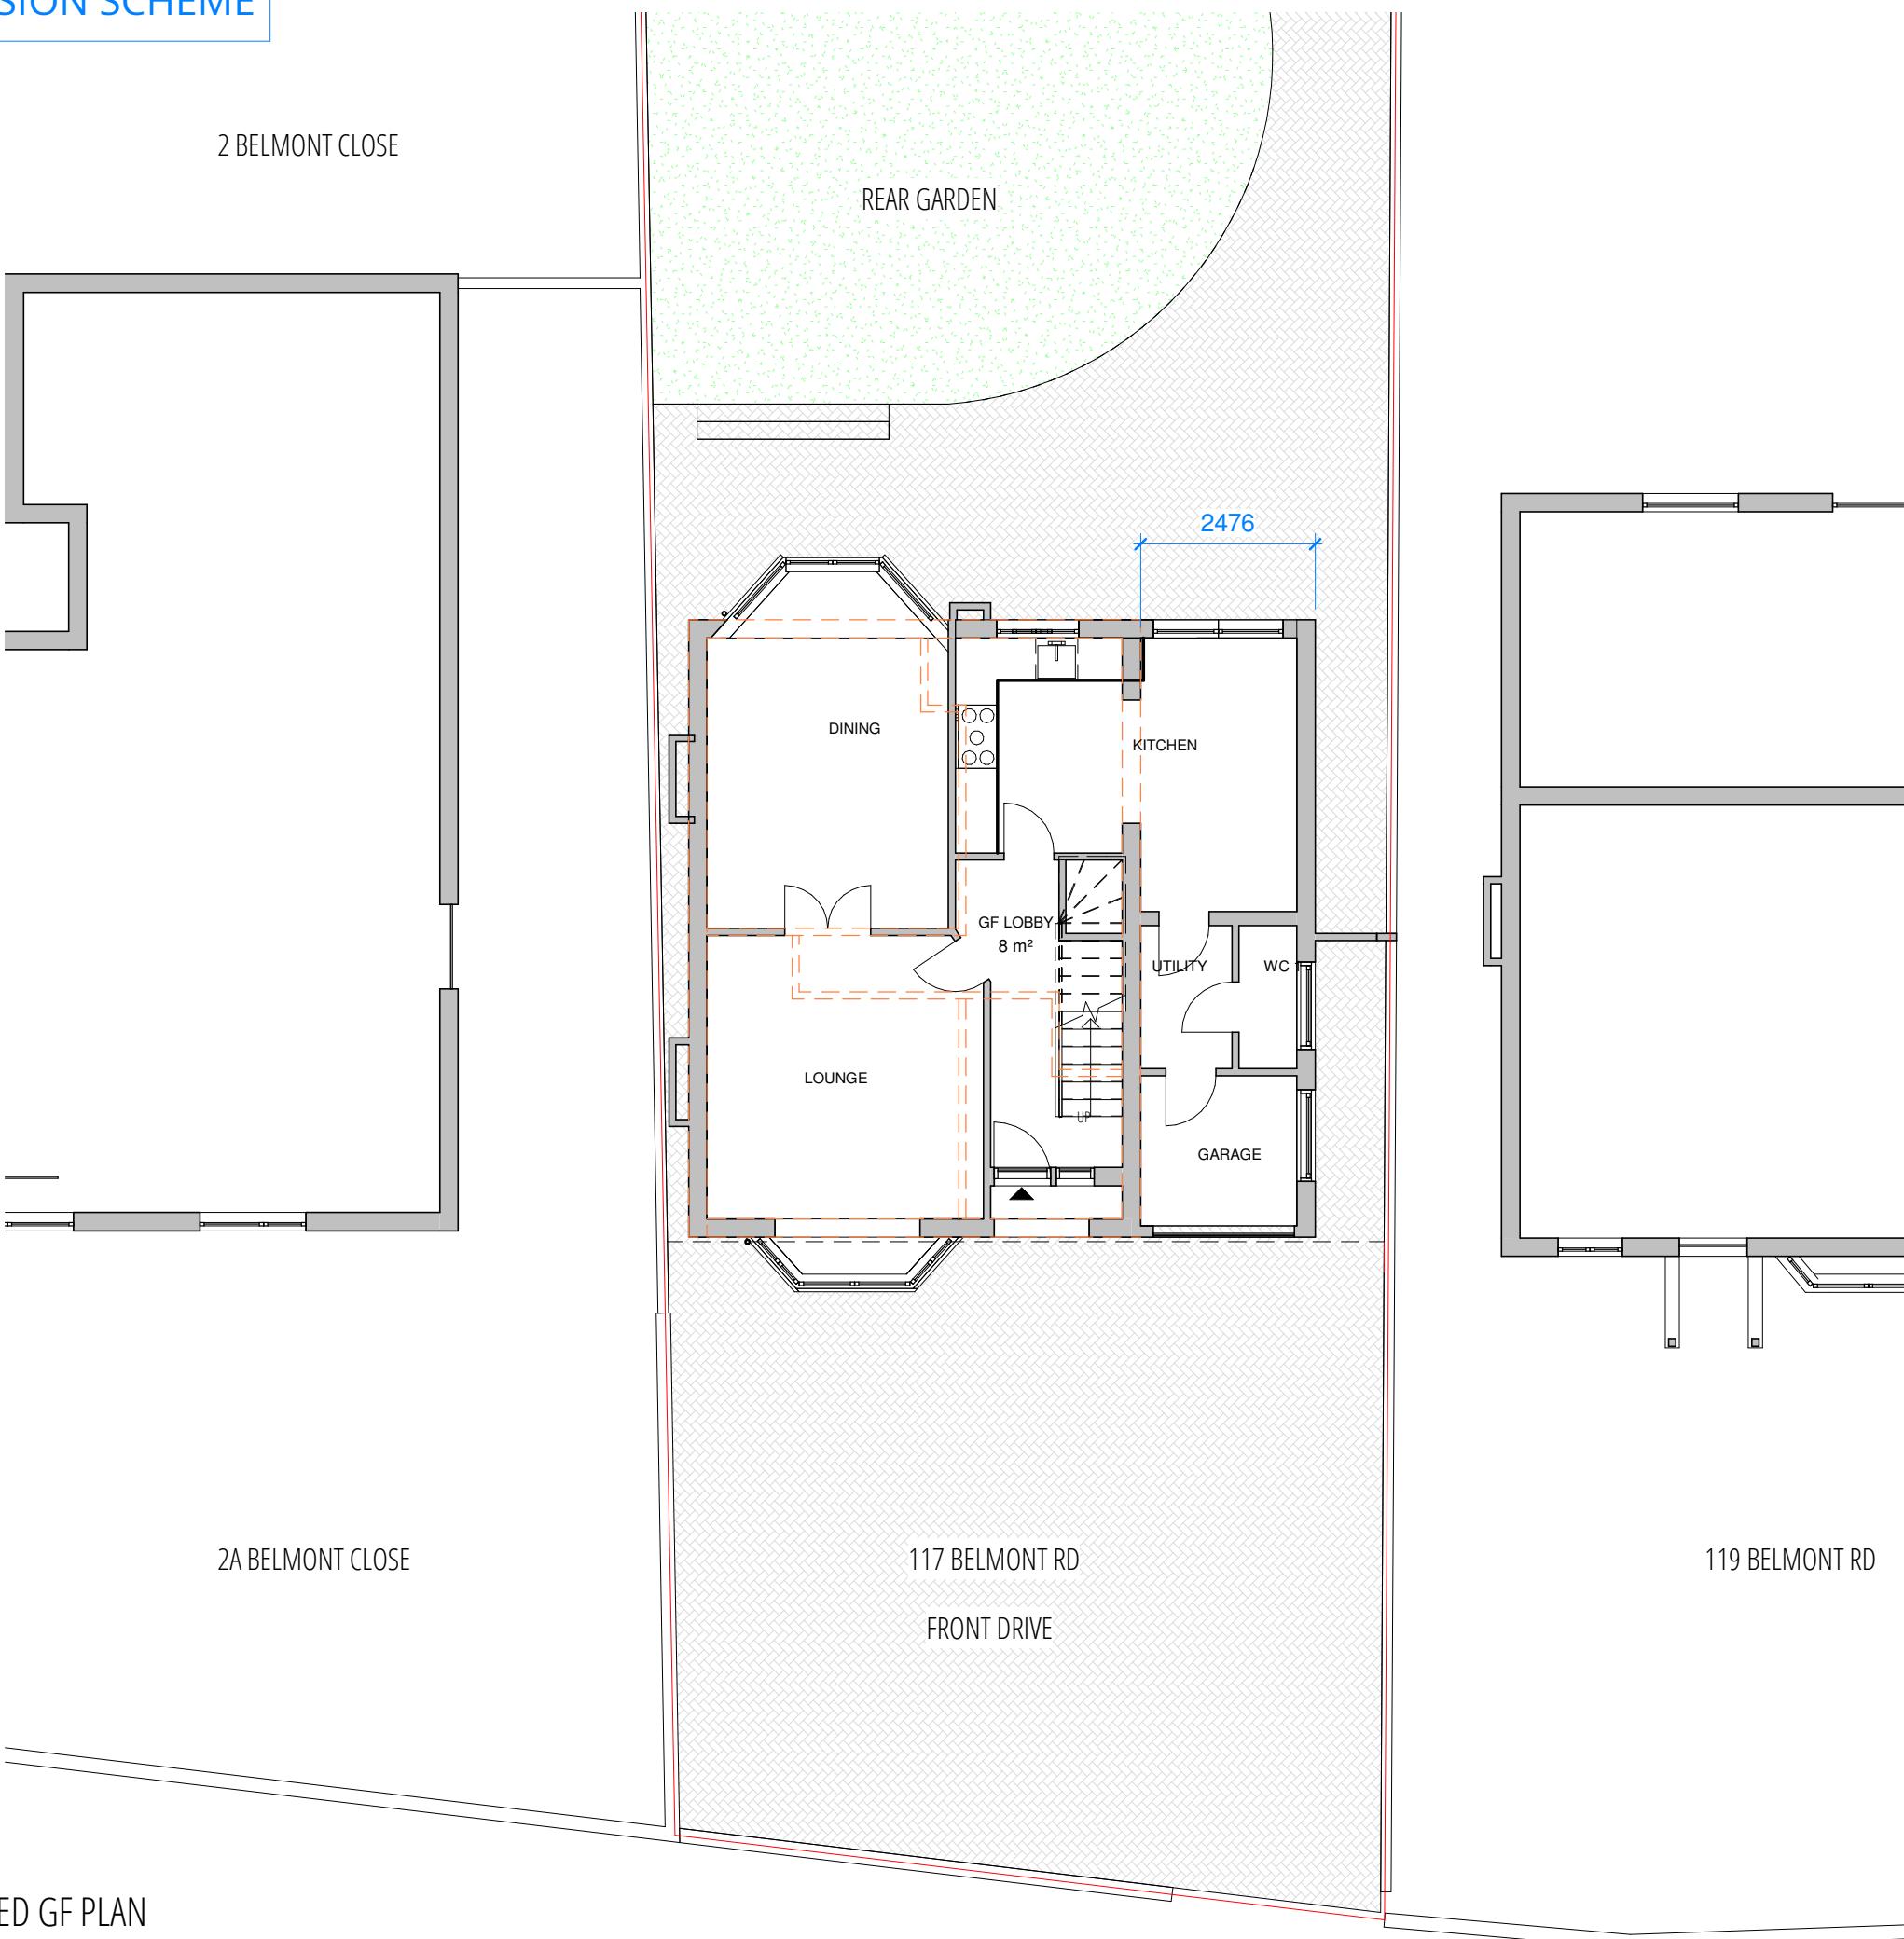

PLANNING ISSUE 1

1:100@A3
0 1 5M

J 79 STUDIO

T: +44 (0)7742 071 052
W: info@j79studio.co.uk

Unit 312,
Wey House,
15 Church Street,
Weybridge,
KT13 8NA

FOR
ALL DIMENSIONS TO BE CHECKED ON SITE
OBTAINED BUILDING CONTROL /PLANNING
APPROVAL BEFORE WORK COMMENCE

This drawing is the property of J 79 Studio. Copyright is reserved & this drawing is issued on the condition that it is not copied, reproduced, retained or disclosed to any unauthorised person, either wholly or in part, without our consent. Do not scale from this drawing, check all dimensions on site. Any errors please notify architect in the first instance.

Rev	Date	Note
P1	04-07-22	Planning issue 1

PROJECT
117 Belmont Rd, Uxbridge UB8 1QZ

DRAWING TITLE
PROPOSED GF PLAN

PROPOSED
DEVELOPMENT
/ STATUS
Rear & side Extension

DRAWN BY
JW
CHECKED BY
KM

PROJECT NO.	DATE	SCALE
1900	JULY 2022	1:100 @ A3
DRAWING NO.	REVISION	
A100	P1	