


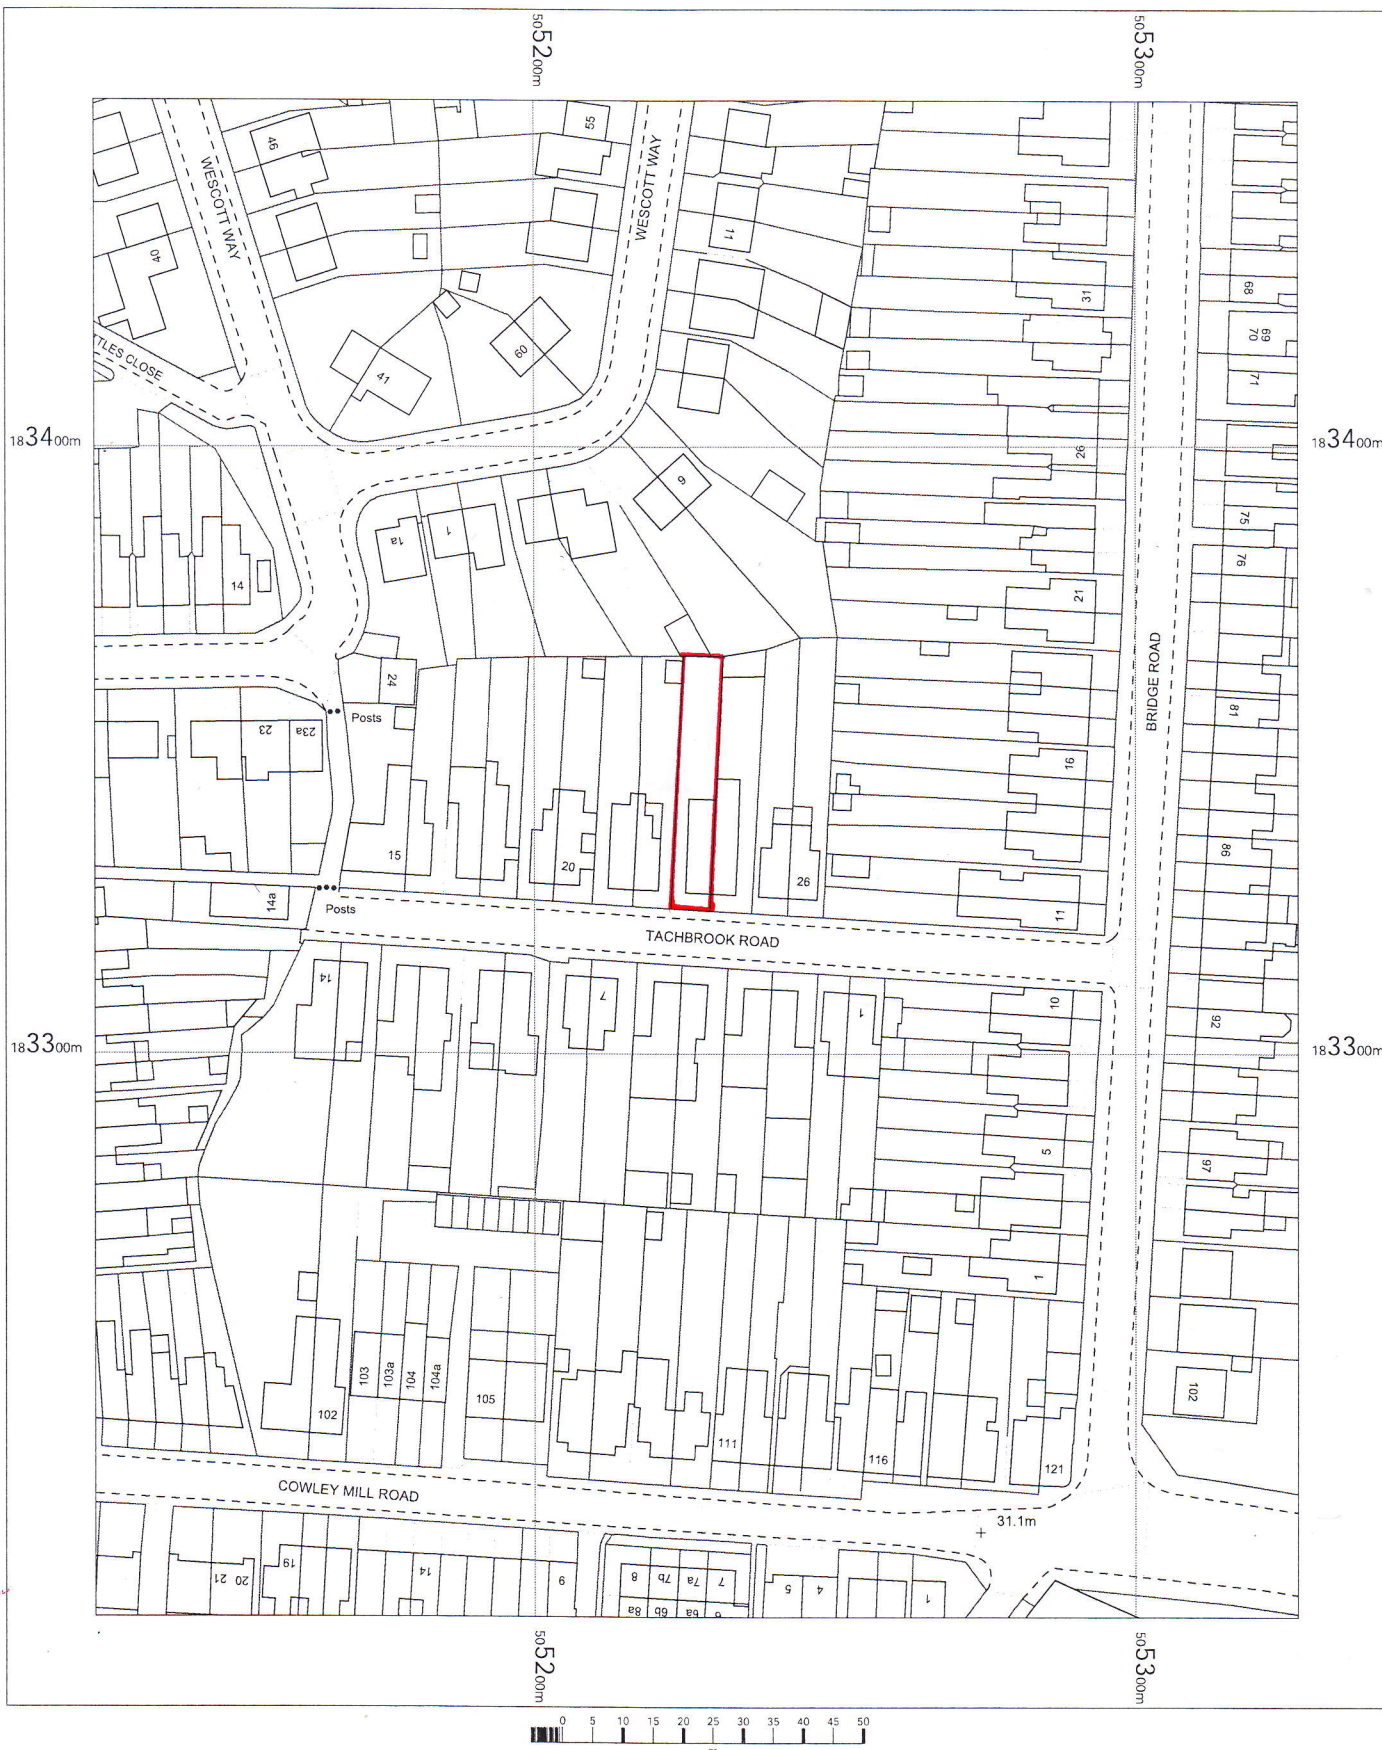

OS MasterMap 1250/2500/10000 scale
 Wednesday, February 15, 2023, ID: CM-01086825
www.centremapslive.co.uk

1:1250 scale print at A4, Centre: 505227 E, 183332 N

©Crown Copyright Ordnance Survey. Licence no. AC0000849896

