



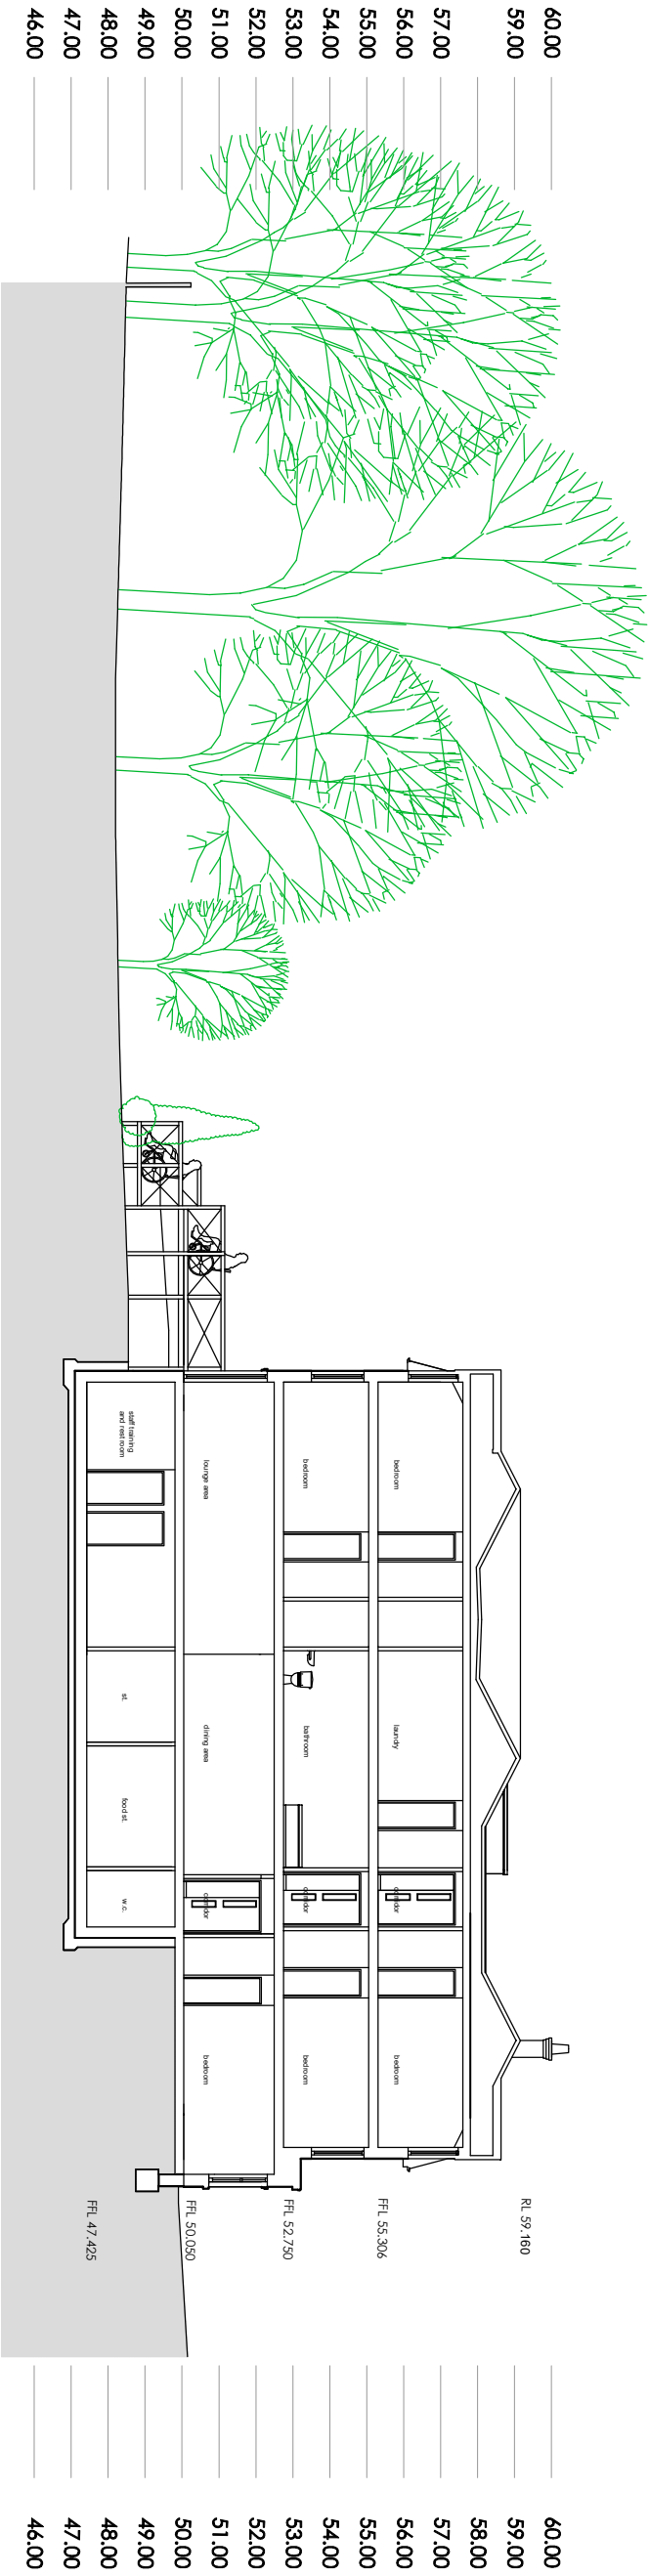

Cross-section A-A

Proposed development 32-30 Chester road

S C A L E

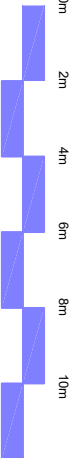

1/200 A3
CROSS-SECTION A-A

LF DESIGN ENTERPRISES URBAN DESIGN & ARCHITECTURAL SERVICES 37 Douglas Ave, S14 5JY Stoke-on-Trent Tel: 01782 411 847 Email: info@lfdesign.co.uk www.lfdesign.co.uk	CLIENT Seymour House Residential Care Homes LTD		PROJECT NUMBER PROJECT TITLE Proposed development, 32-30 Chester Road, Northwood London	DRAWING TITLE CROSS-SECTION A-A 32-30 Chester Road, Northwood DRAWING NO. SC00718-14	DATE February 2020 SCALE A3(1):200 REV.