



KEY:

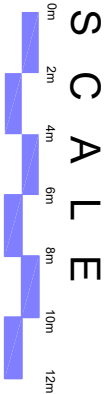

1/250 A3
BLOCK PLAN

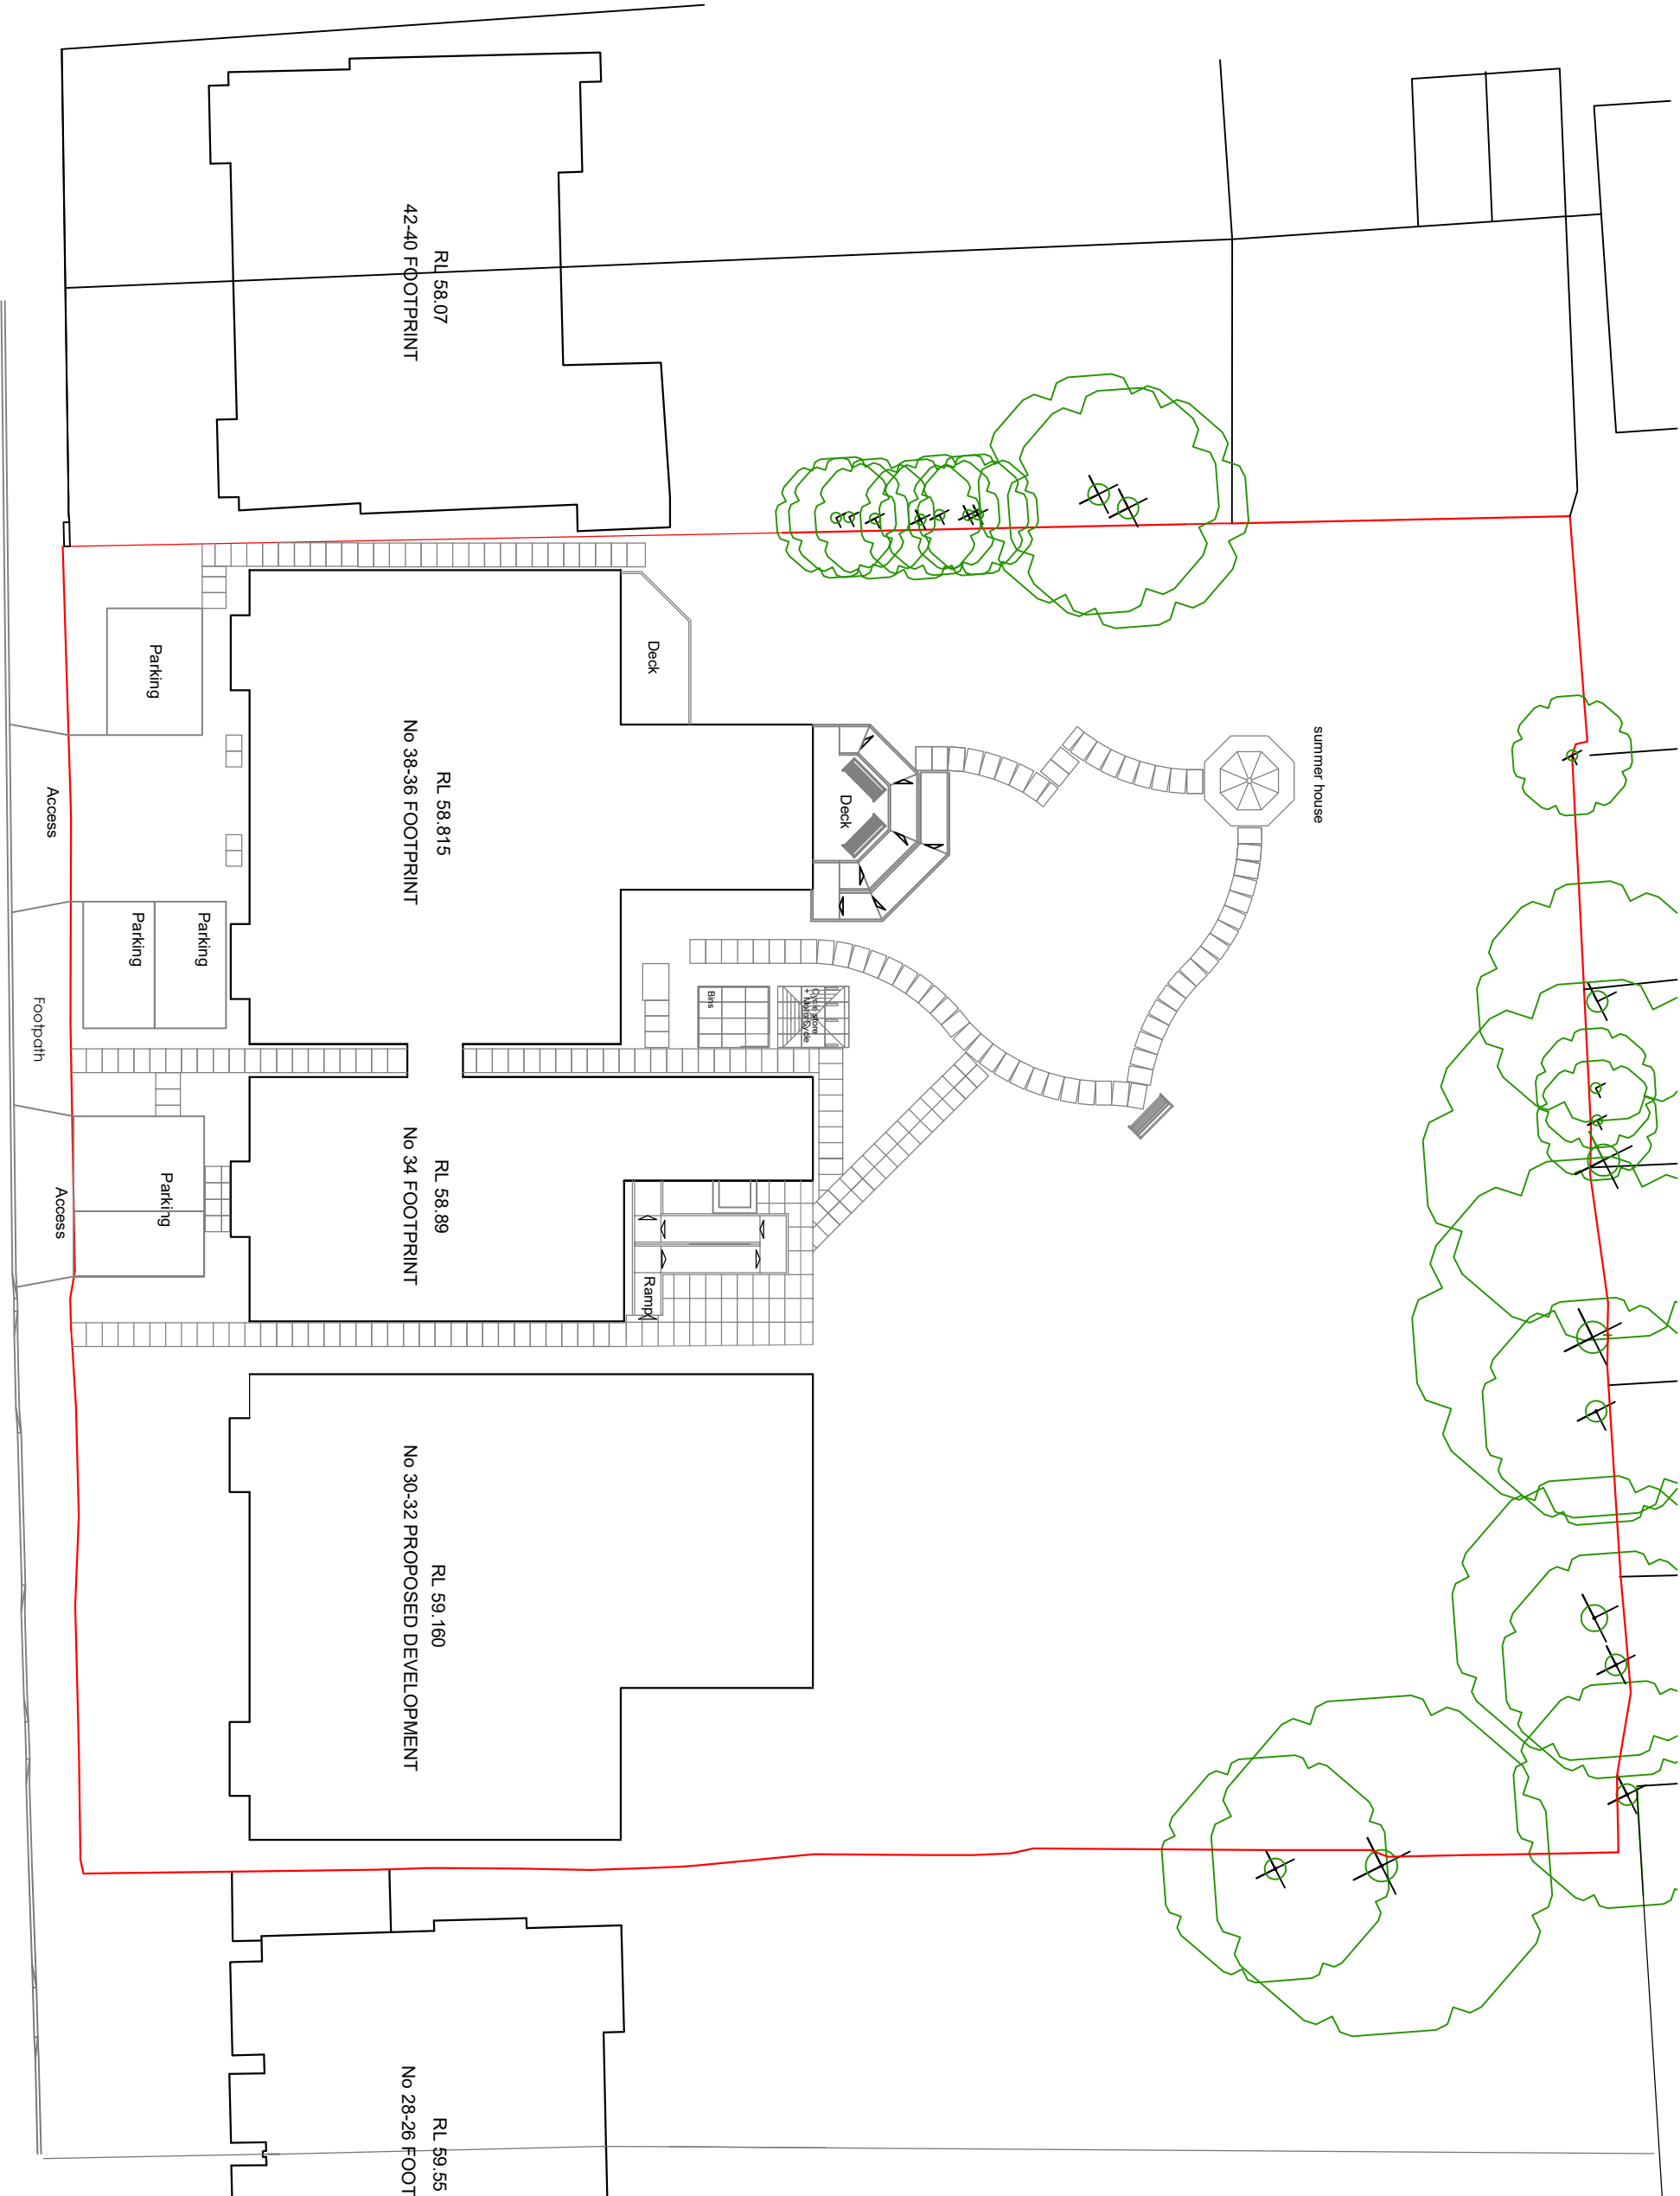

LF DESIGN ENTERPRISES		CLIENT	PROJECT NUMBER	DATE
URBAN DESIGN & ARCHITECTURAL SERVICES		Savoy House Residential Care Home LTD		February 2020
		PROJECT TITLE	DRAWING TITLE	SCALE
		Proposed development, Residential Care Home, 32-30 Chester Road, London	32-30 Chester road DRAWING No. SCD1/20-05	A3B1/250
		Tel: 01753 411 847 Mob: 07914 553543 Email: info@lfdesign.co.uk www.ledesign.co.uk		REV: A, Oct 2020