



STREET ELEVATION EXISTING

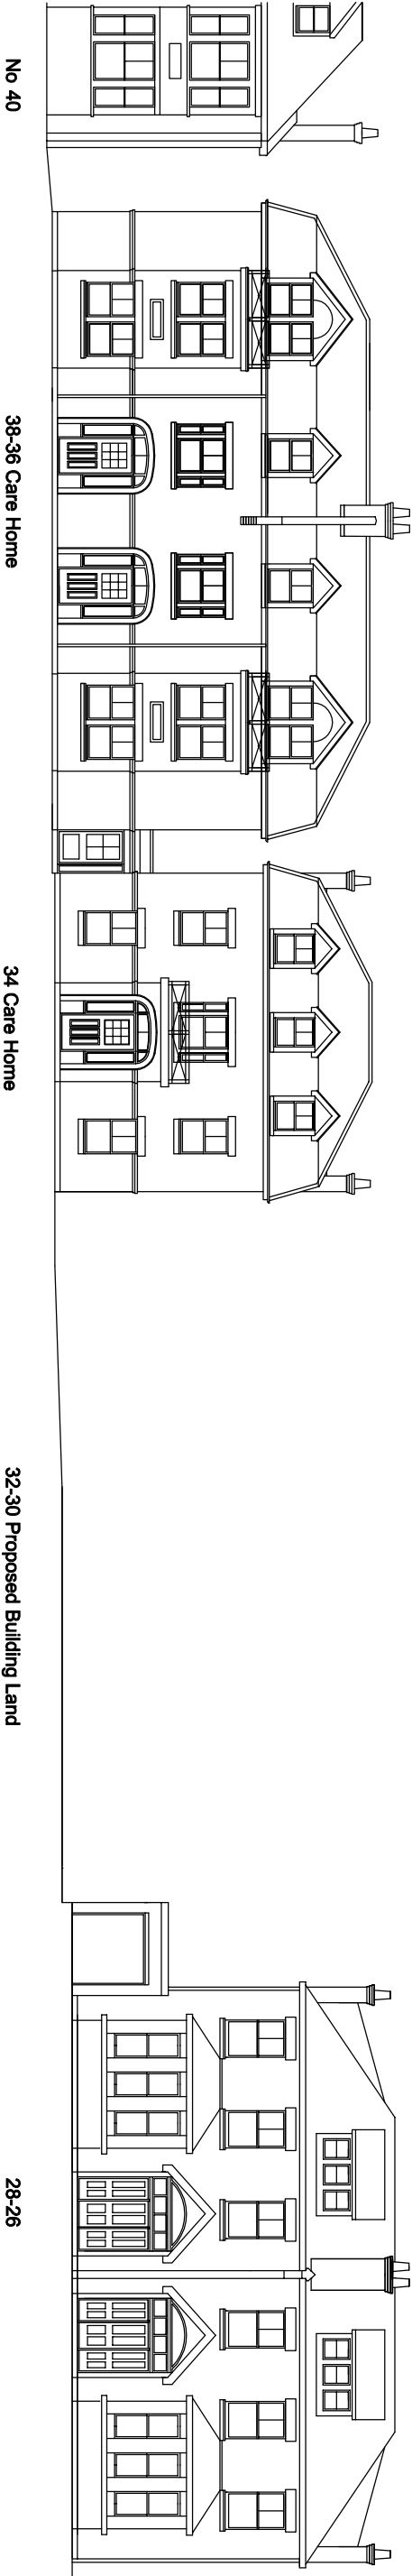

STREET ELEVATION PROPOSED

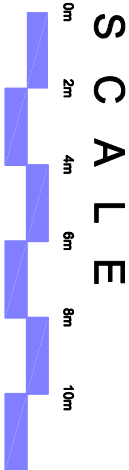

1/200 A3
EXISTING/PROPOSED STREET ELEVATIONS

LF DESIGN ENTERPRISES		
URBAN DESIGN & ARCHITECTURAL SERVICES		
37 Douglas Ave, S14 5JY		
Stoke-on-Trent		
Tel: 01782 411 847		
Email: info@lfdesign.co.uk		
www.lfdesign.co.uk		
CLIENT	PROJECT NUMBER	DATE
Seymour House Residential Care Homes LTD		March 2020
PROJECT TITLE	DRAWING TITLE	SCALE
Residential Care Home, 32-30 Chester Road, Northwood, London	Existing/Proposed Street Elevations	A3@1:200
	DRAWING No: SCH03.20-12	REV: A, Sept, 2020 B, Oct, 2020