


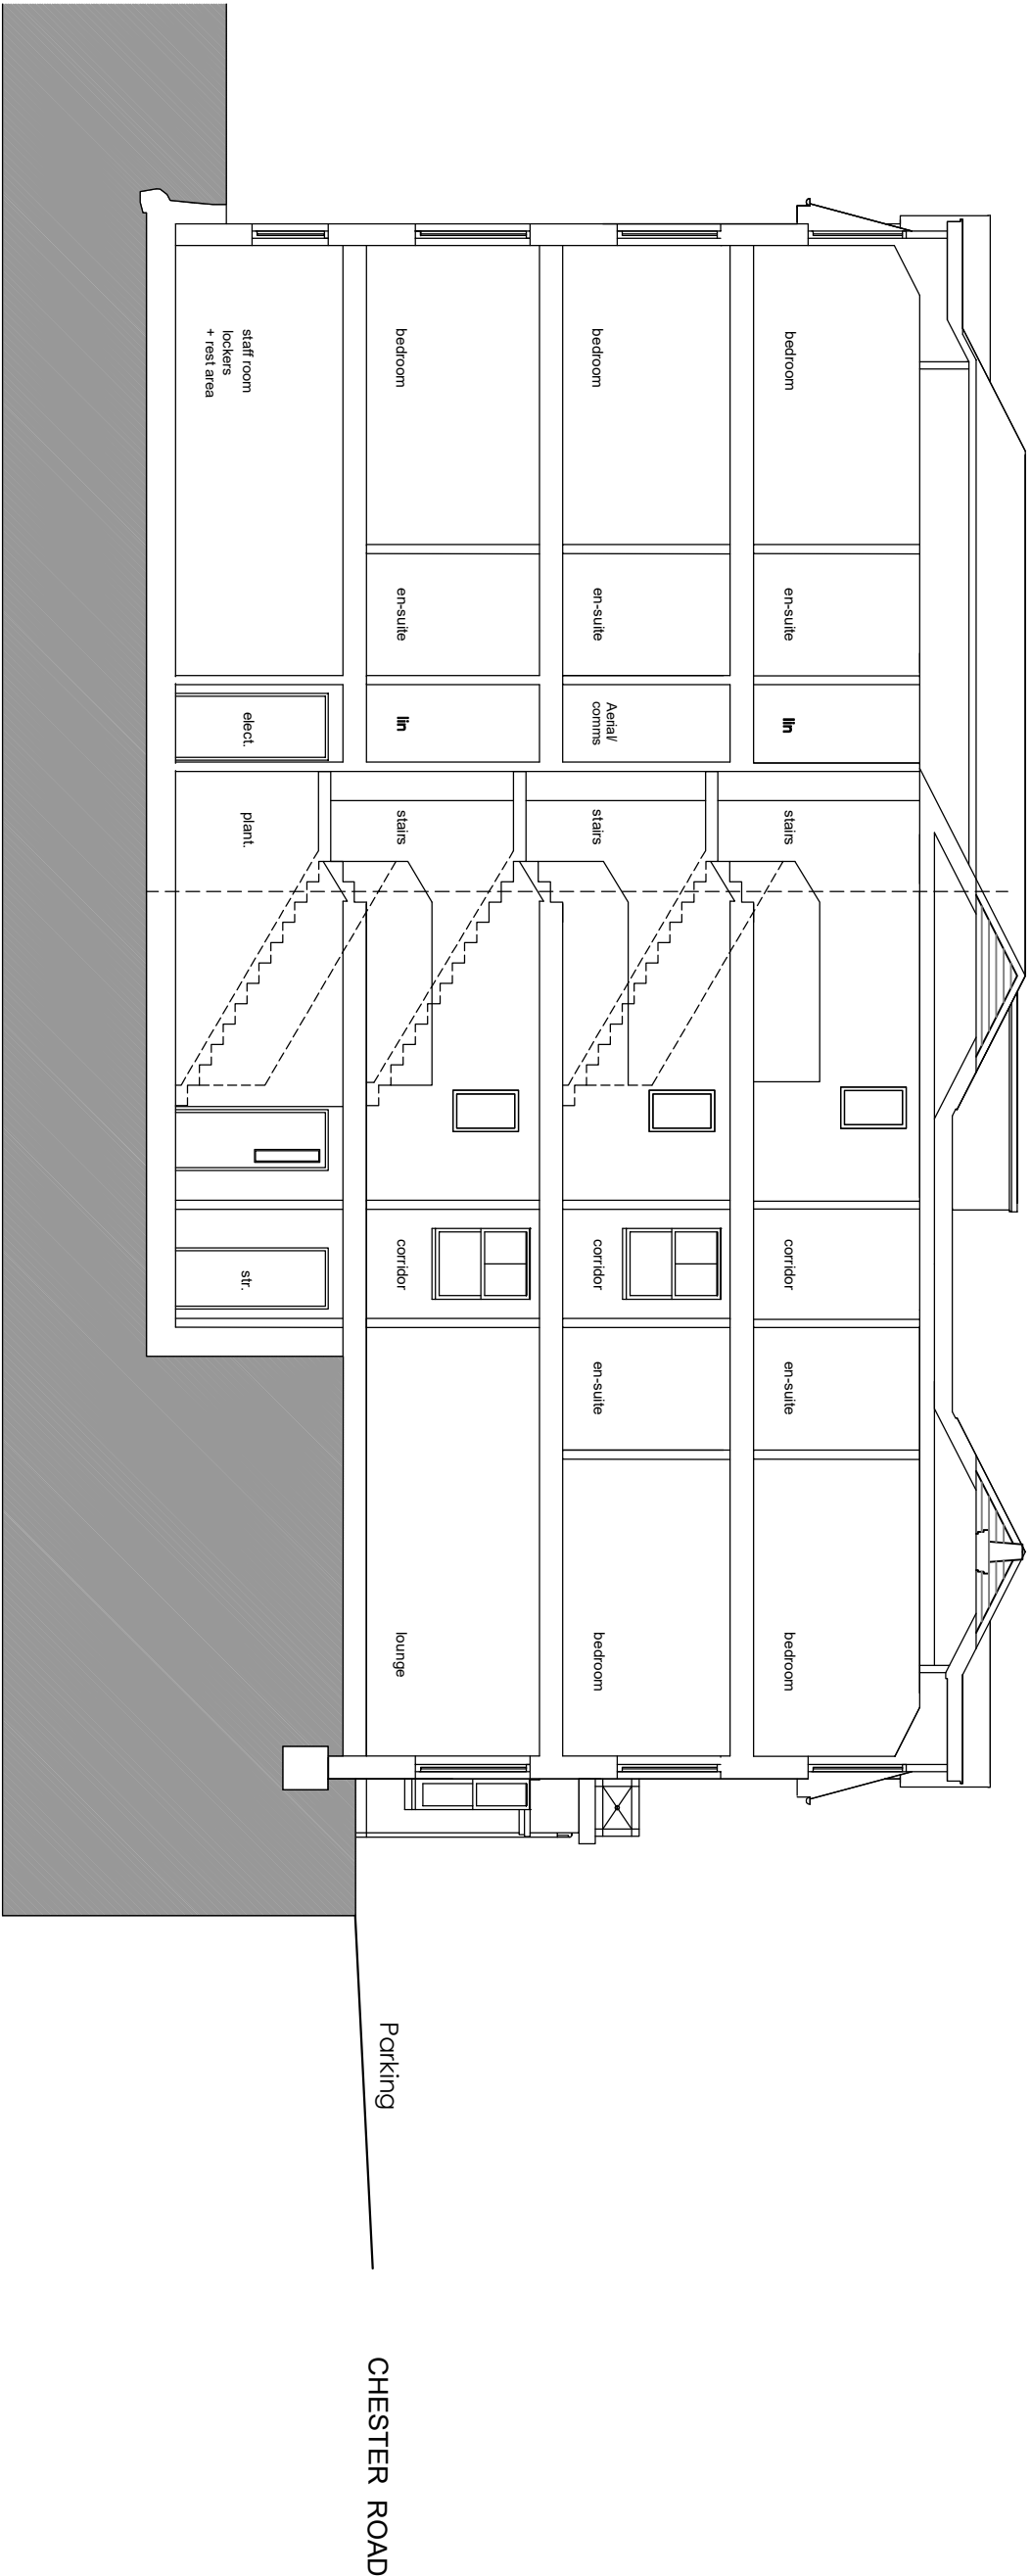

Cross-section A-A

34 Chester road

No design changes as existing



1/100 A3

CROSS SECTION A-A

CLIENT	PROJECT NUMBER	DATE
Seymour House Residential Care Homes LTD		February 2020
PROJECT TITLE	DRAWING TITLE	SCALE
URBAN DESIGN & ARCHITECTURAL SERVICES 37 Douglas Ave, S14 5JY Tel: 01753 441847 Mobile: 07794 445463 E-mail: info@artgulfuk www.kimwick-design.co.uk	Proposed cross section A-A	A3:81:100
	DRAWING No. SCD01/20/28	REV. A Oct 2020