




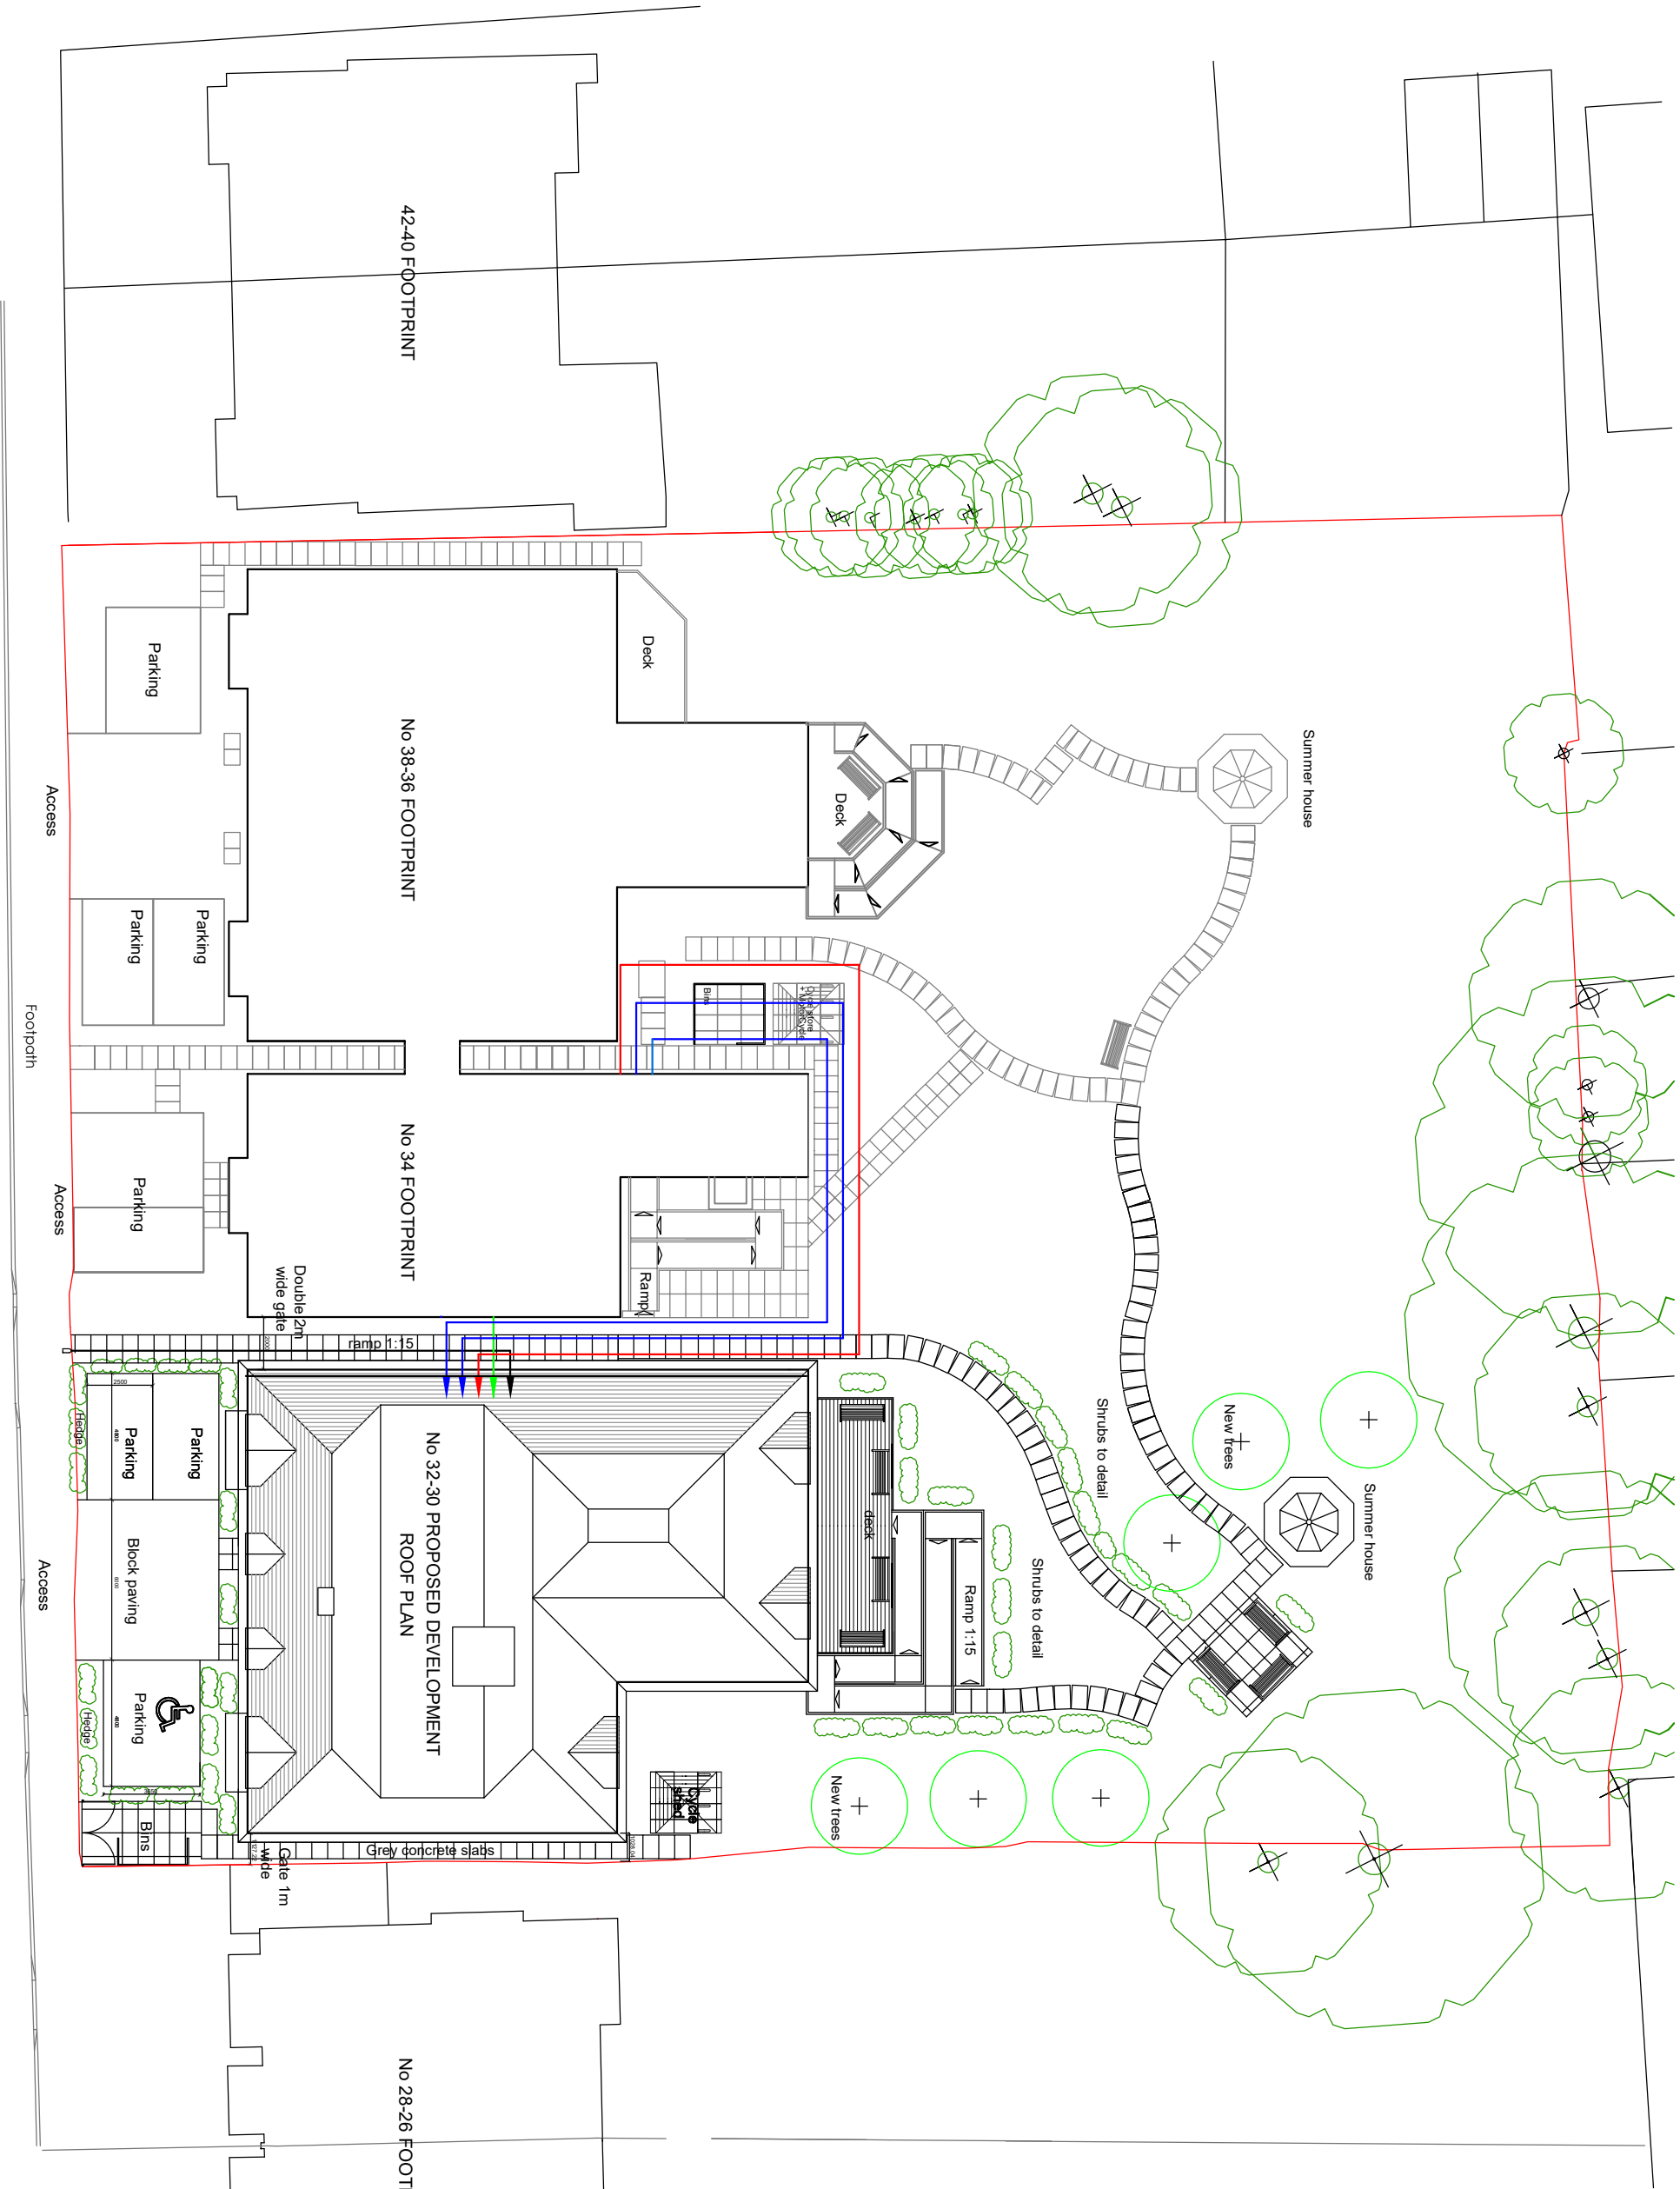

KEY:

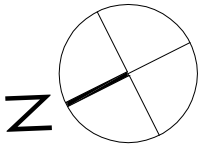

- New shrubs
- Existing trees
- New trees
- Decking
- Site boundary
- Disabled parking
- Incoming gas connection
- Incoming electric connection
- Main water intake
- Incoming sprinkler water connection
- New BT/telephone/fibre Optic Incoming connection

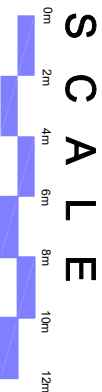

1/250 A3
SITE LAYOUT PLAN

LF DESIGN ENTERPRISES URBAN DESIGN & ARCHITECTURAL SERVICES 37 Dundrave Av. ST4 5JF Stoke-on-Trent	CLIENT	PROJECT NUMBER	DATE
	Seymour House Residential Care Home LTD	101/2022	10/1/2022
	PROJECT TITLE	DRAWING TITLE	SCALE
	Proposed development: Residential Care Home 38-30 Chamber Road, Wormwood London	Site layout plan 38-30 Chamber road	A3 @ 1/250
		DRAWING No. SC001/2534	REV.