

KEY:


NEW TREES

EXISTING TREES

PATHWAYS, Natural grey concrete paving slabs generally 600x900mm


DECKING

SITE BOUNDARY

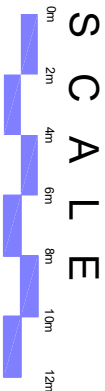

1/250 A3

EXISTING SITE LAYOUT PLAN

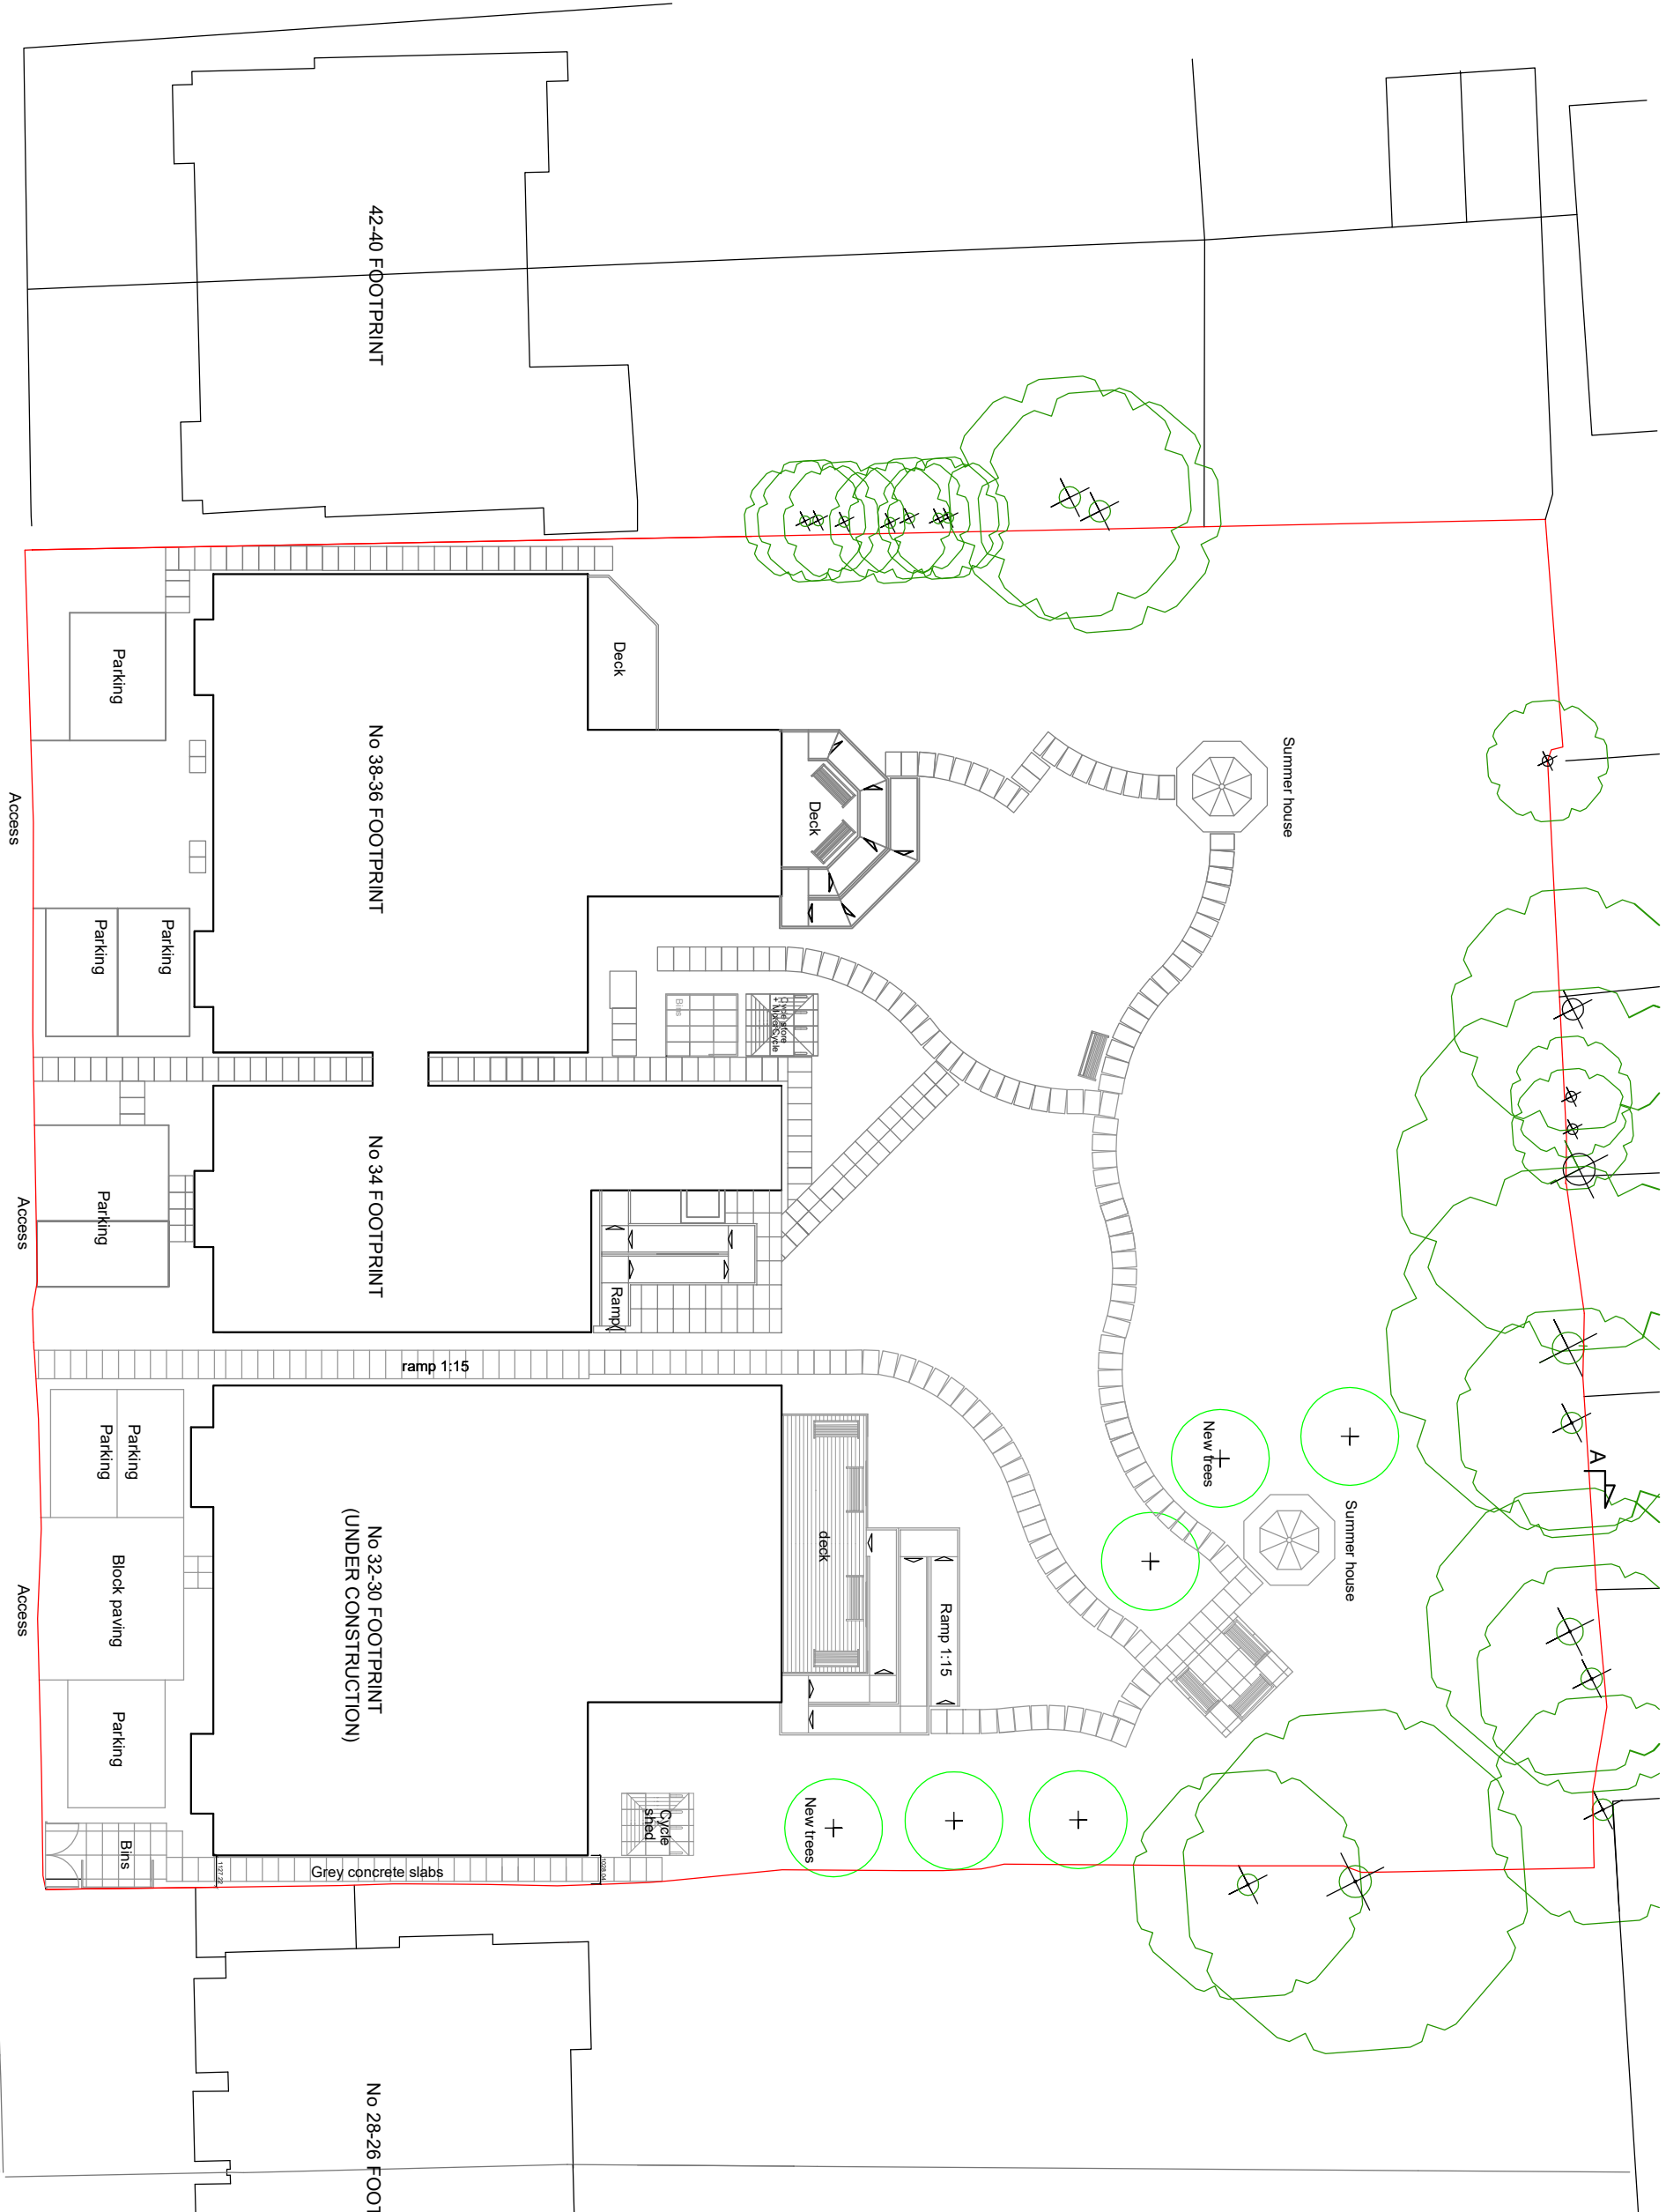

LF DESIGN ENTERPRISES		CLIENT	DATE
URBAN DESIGN & ARCHITECTURAL SERVICES		Seymour House Residential Care Home LTD	January 2025
37 Dogkeys Ave, S14 5LY Stoke-on-Trent		PROJECT TITLE	DRAWING TITLE
Tel: 01782 411 847 Email: info@lfdesign.co.uk www.lfdesign.co.uk		Residential Care Home	Existing Site layout plan
		35 - 30 Chester Road, Northwood London	SCALE A3@1/250
			REV.