


Proposed Ground Floor Areas

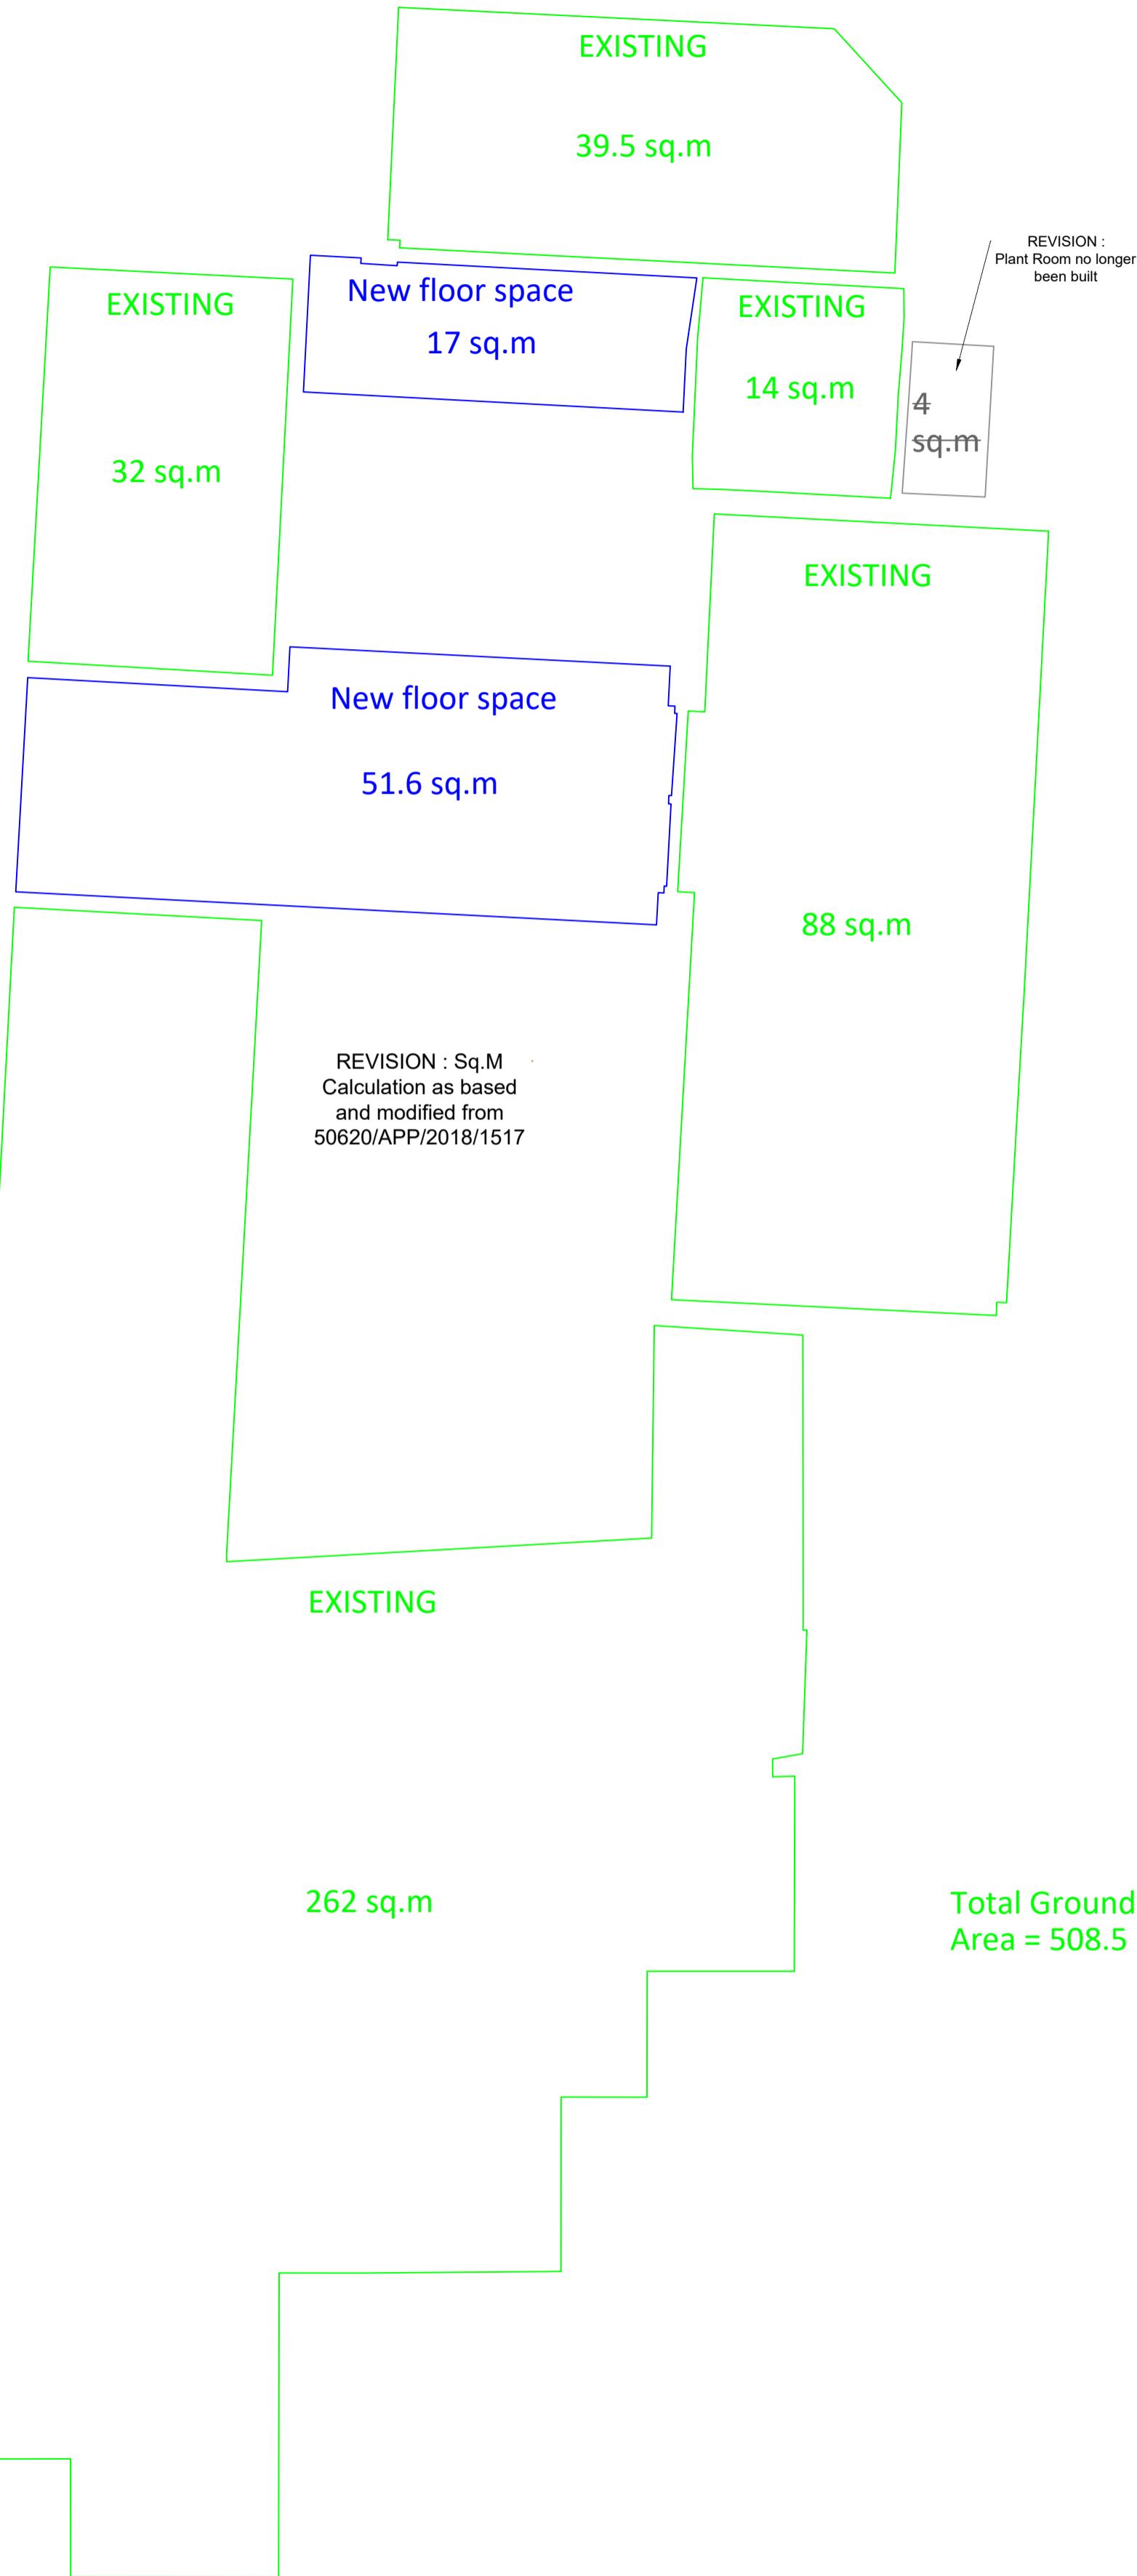

Proposed Ground Floor Areas

Springwell Barns, Springwell Lane
Rickmansworth, WD3 8UW

PROPOSED FLOOR PLANS with SqM

Drawing SK.003B Scale @ A1 1:100 10th Jan 2024

