


Location Plan

Site Address: 26, Gledwood Drive, Hayes, UB4 0AQ

Date Produced: 06-Mar-2025

Scale: 1:1250 @A4

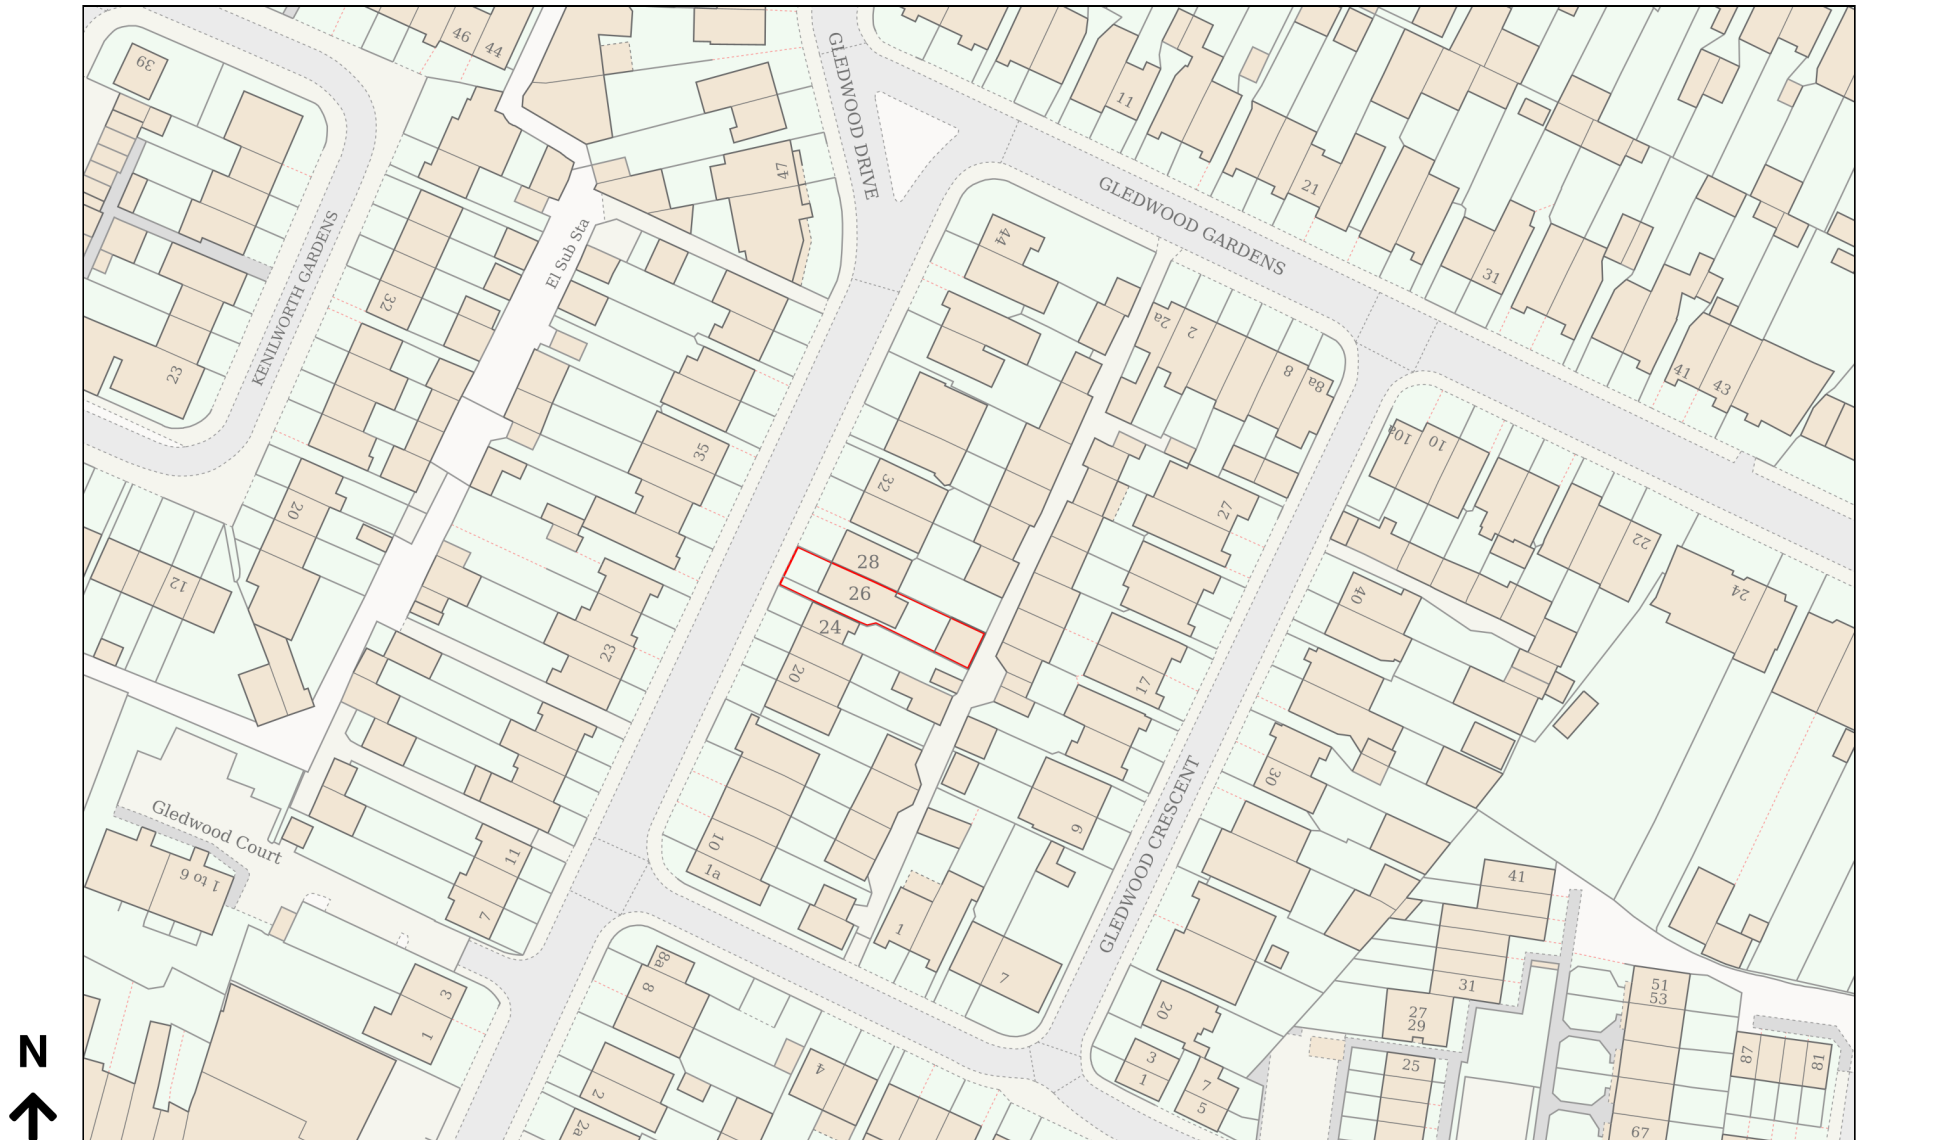

Planning Portal Reference: PP-13827579v1

0 50
Metres