


18 Dunbar Close, Hayes UB4 0DF

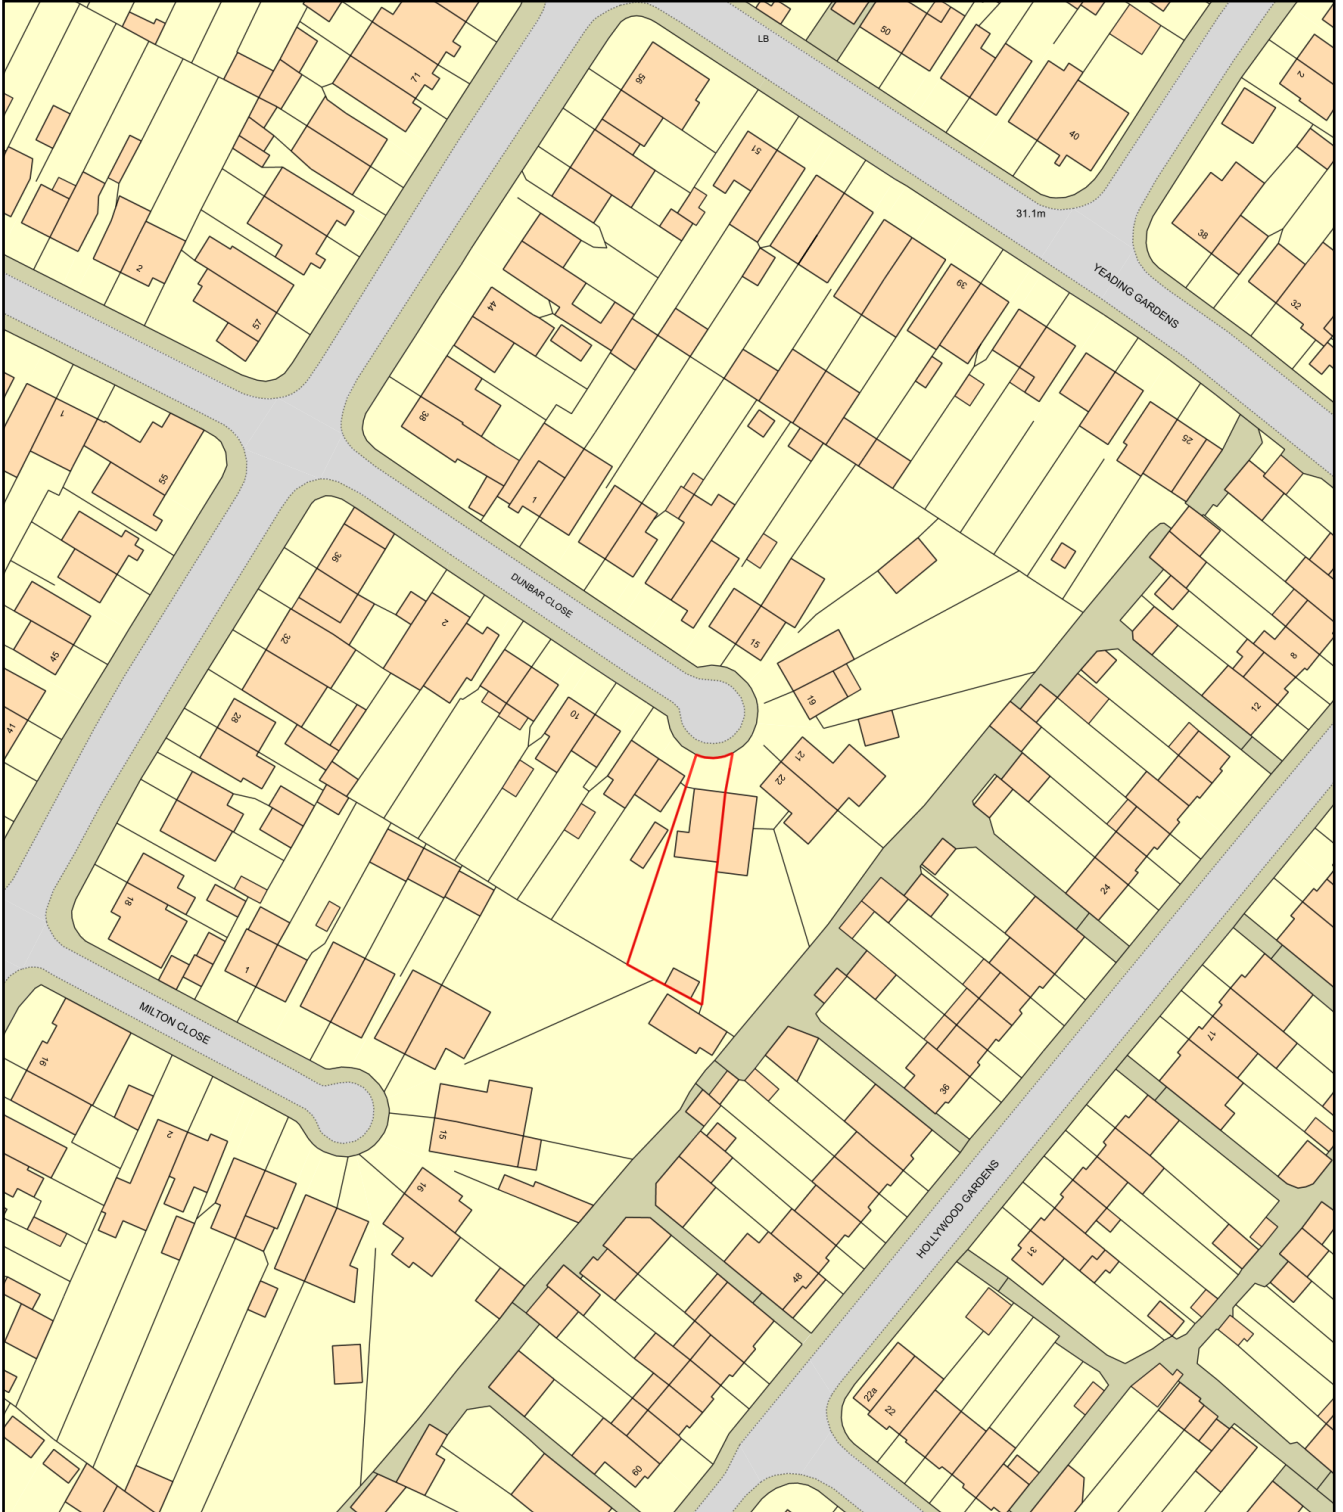

0 50
Metres



Plan Produced for: London Borough of Hillingdon

Date Produced: 12 Mar 2026

Plan Reference Number: TQRQM26071123117778

Scale: 1:1250 @ A4