



Location Plan
Scale 1:1250

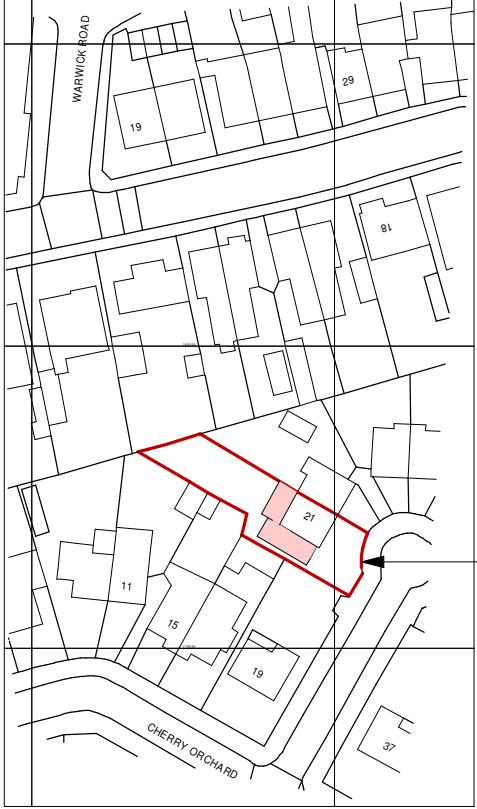

The Site

Ordnance Survey, (c) Crown Copyright 2023. All rights reserved. Licence number 100022432



Proposed Extensions

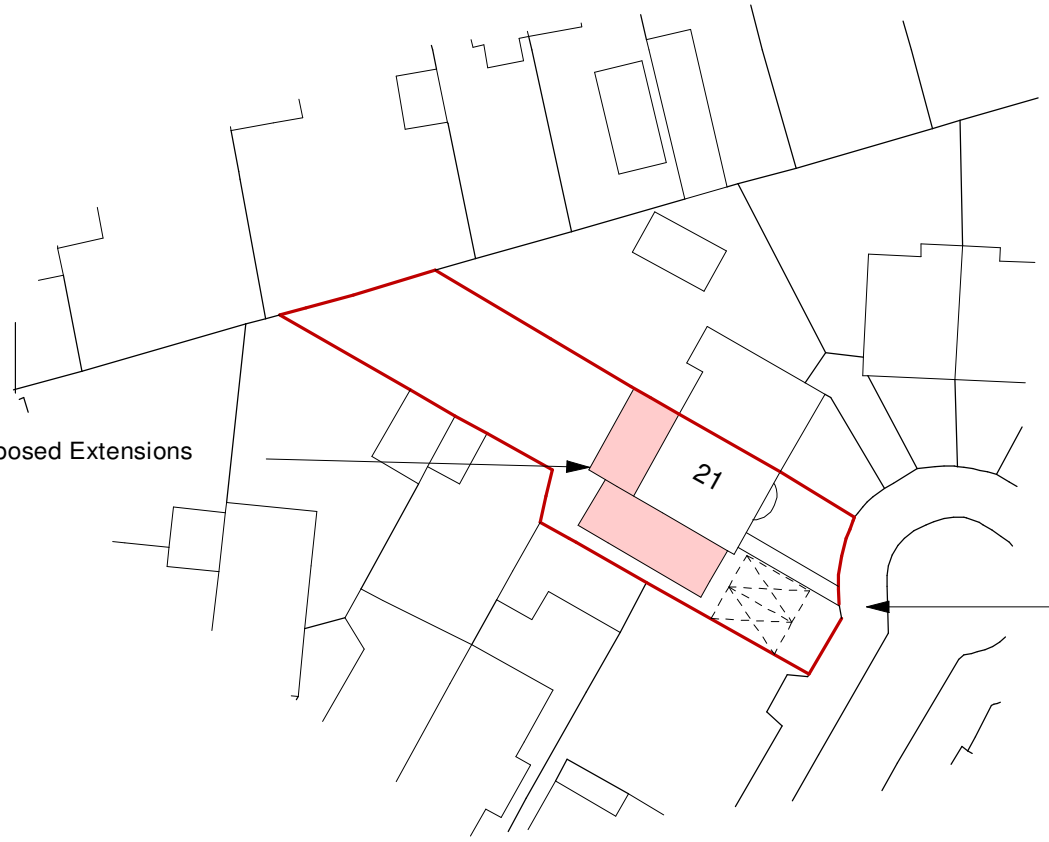

Block Plan
Scale 1:500



2N° Parking Spaces

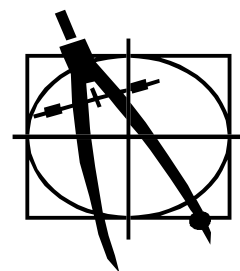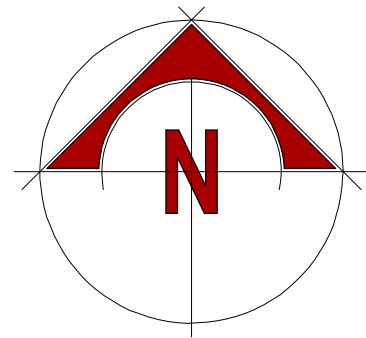

AVANTI DESIGN
(BUCKS LTD.)
PO BOX 1266
BEACONSFIELD
BUCKS HP9 1US

Client Mr. & Mrs A. Singh	
Location 21 Cherry Orchard W/D	
Project Single & Two Storey Side & Rear Extension	
Drawing Title Location & Block Plan	
Scale 1:1250 & 1:500	Date July 2023
Dwg. No. AS/02/23	Rev. A