


Existing Typical Section

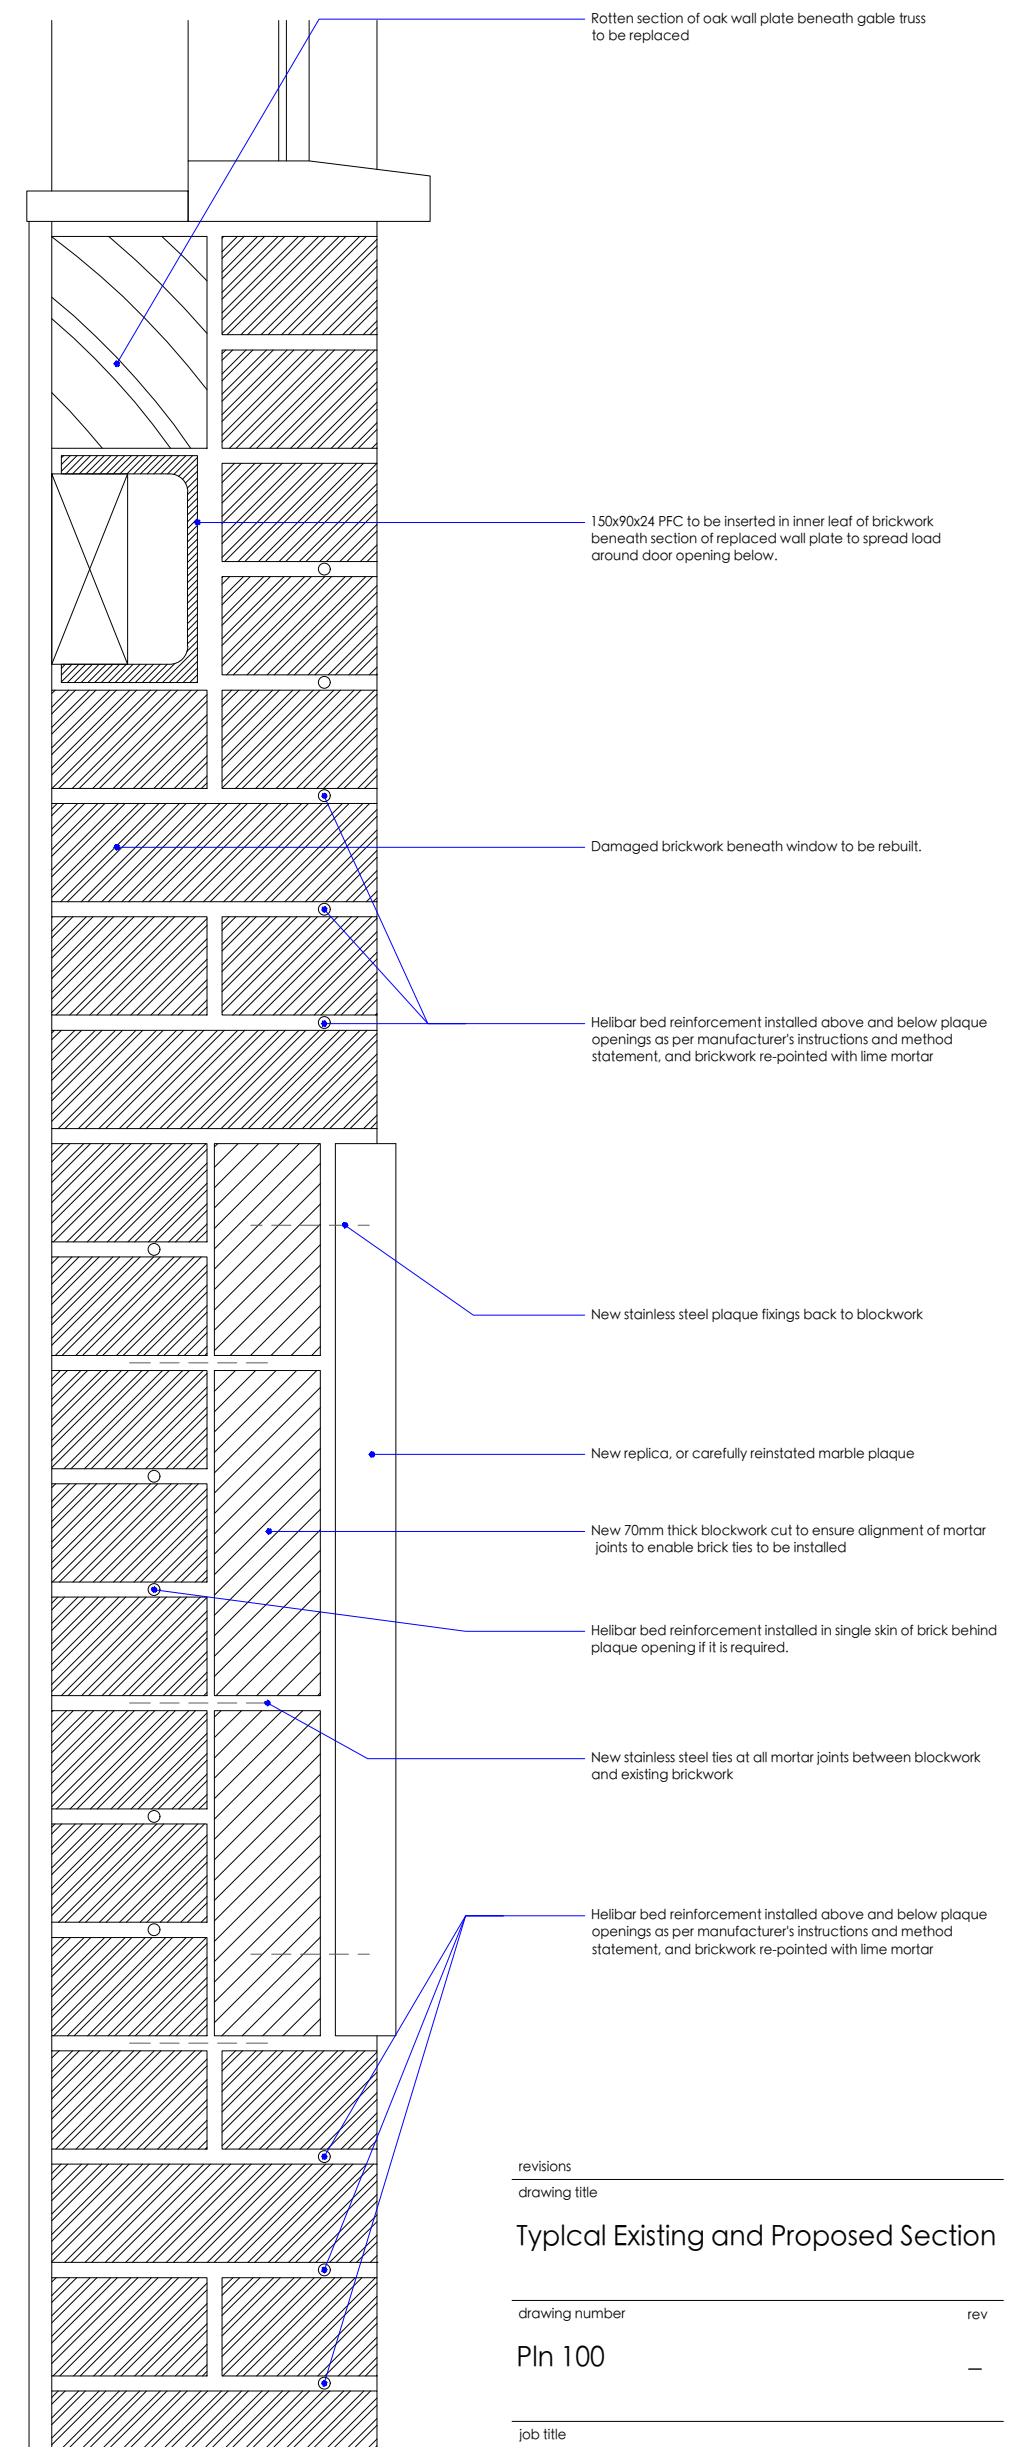

Proposed Typical Section

revisions  
drawing title

Typical Existing and Proposed Section

drawing number rev

PIn 100 —

job title

Countess of Derby's Almshouses

client

Harefield Parochial Charities

scale	1:5@A3	drawn by	AB
date	Nov 2022	checked by	AB

0 0.1 0.2m