


1 SITE LOCATION PLAN
1:1250 @A3

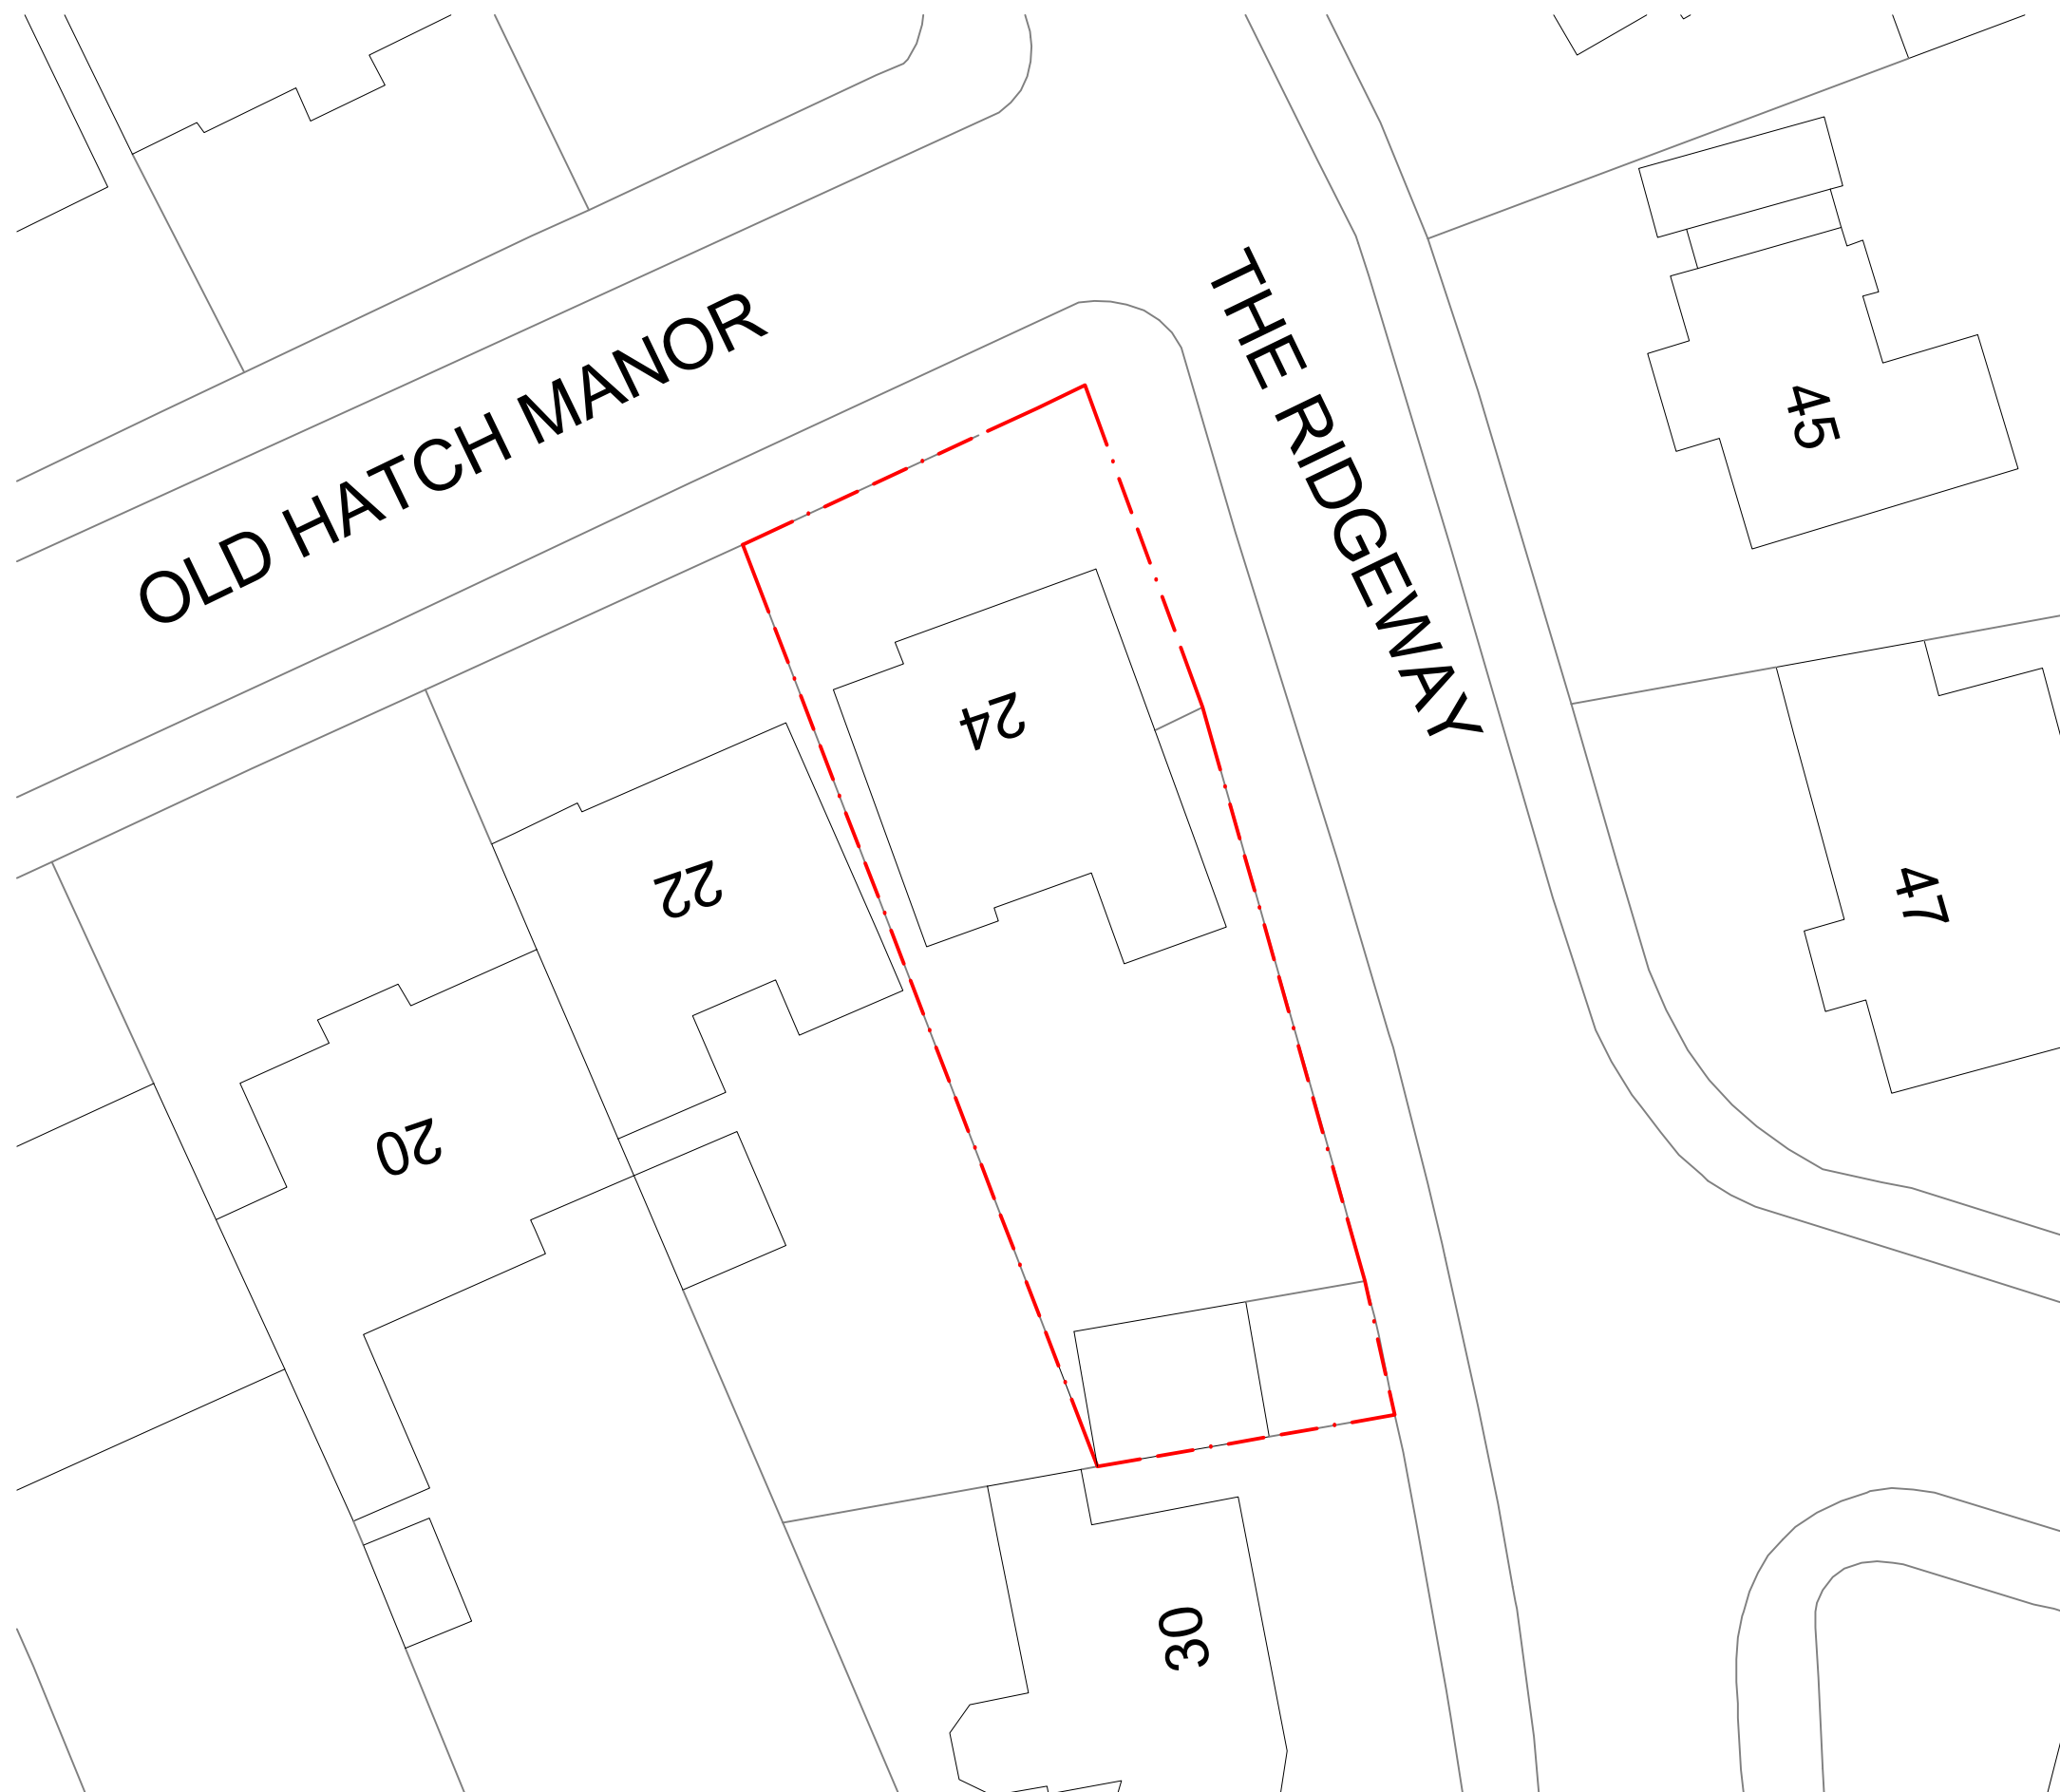

Scale Bar in mm



2 SITE BLOCK PLAN
1:500@A3



Scale Bar in mm

NOTES


SCALING FOR PLANNING PURPOSES ONLY.

ALL DIMENSIONS AND LEVELS TO BE CHECKED ON SITE.

WORK TO BE CARRIED OUT IN ACCORDANCE WITH BYE-LAWS AND REGULATIONS OF LOCAL AUTHORITIES AND STATUTORY UNDERTAKERS.

THIS DRAWING MAY INCORPORATE INFORMATION FROM OTHER PROFESSIONALS. WE CANNOT ACCEPT RESPONSIBILITY FOR THE INTEGRITY AND ACCURACY OF SUCH INFORMATION. DRAWINGS, SPECIFICATIONS AND SCHEDULES ARE TO BE READ IN CONJUNCTION WITH ALL RELEVANT ARCHITECTS AND CONSULTANTS DRAWINGS AND SPECIFICATIONS.

PRINT PDF OF THE DWG IN ACTUAL SIZE.

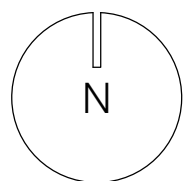

SEE ALSO DETAIL SITE PLAN FOR ADDITIONAL INFORMATION ON SITE.

REV	NOTES	DATE	BY
-	PRE PLANNING - FIRST ISSUE	23.06.2023	DF
-	PLANNING	07.10.2023	DF

STATUS
PLANNING
PROJECT
24 OLD HATCH MANOR RUISLIP
TITLE
SITE LOCATION & EXISTING SITE BLOCK PLAN
-SCALE AT A1:-Varies- SCALE AT A3: Varies

Furniss Architecture and Design
London, SW8 1NA
e: darren.furniss@gmail.com

t: 07900624547

DWG NUM OHM24_E00

REV -