


AA EXISTING SECTION AA  
1:50 @ A1, 1:100 @ A3

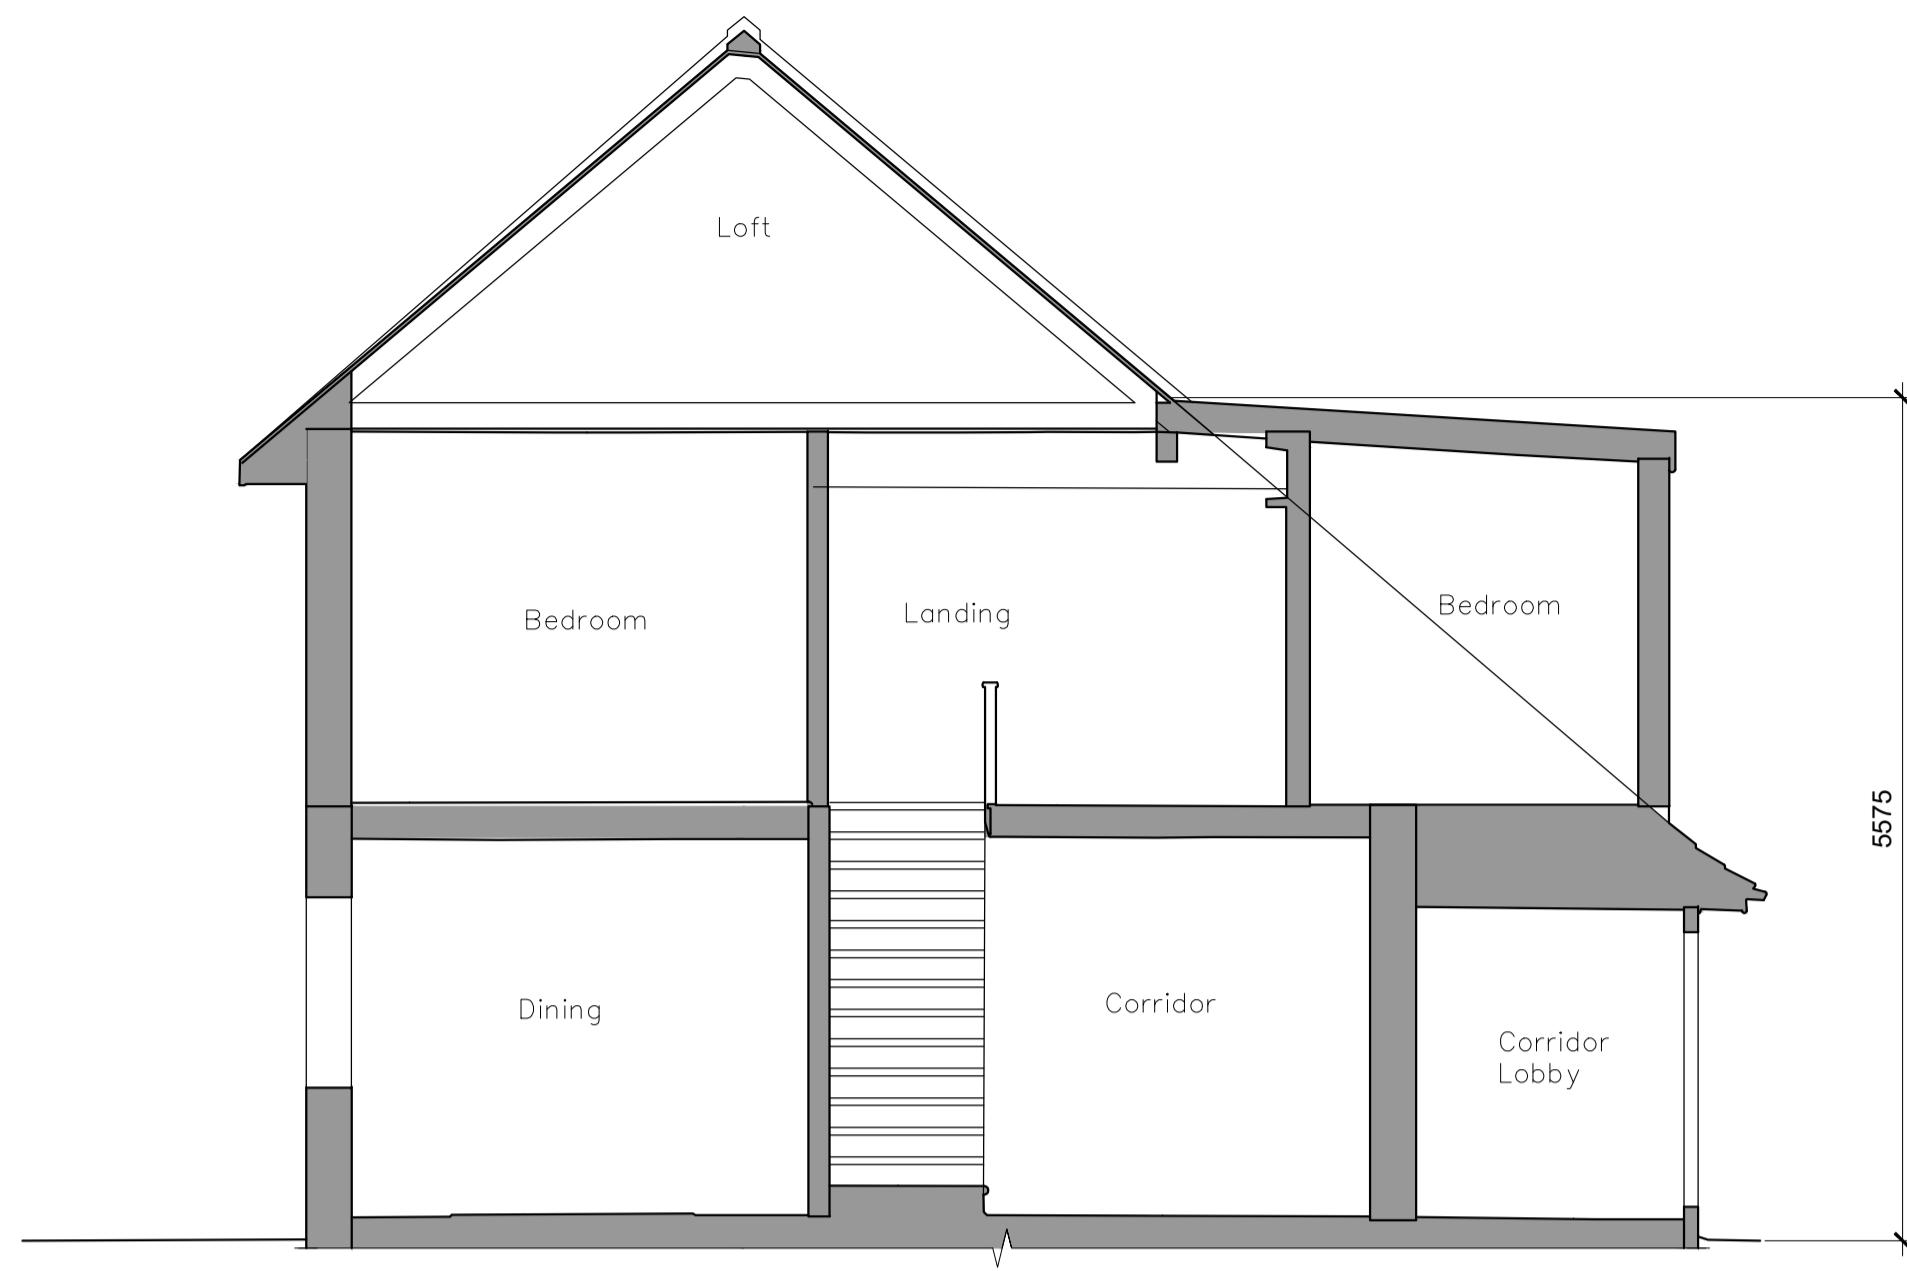

BB EXISTING SECTION BB  
1:50 @ A1, 1:100 @ A3



1 EXISTING FRONTRAGE



2 EXISTING REAR



3 EXISTING SIDE - Along Ridgeway

NOTES


SCALING FOR PLANNING PURPOSES ONLY.

ALL DIMENSIONS AND LEVELS TO BE CHECKED ON SITE.

WORK TO BE CARRIED OUT IN ACCORDANCE WITH BYE-LAWS AND REGULATIONS OF LOCAL AUTHORITIES AND STATUTORY UNDERTAKERS.

THIS DRAWING MAY INCORPORATE INFORMATION FROM OTHER PROFESSIONALS. WE CANNOT ACCEPT RESPONSIBILITY FOR THE INTEGRITY AND ACCURACY OF SUCH INFORMATION.  
DRAWINGS, SPECIFICATIONS AND SCHEDULES ARE TO BE READ IN CONJUNCTION WITH ALL RELEVANT ARCHITECTS AND CONSULTANTS DRAWINGS AND SPECIFICATIONS.

PRINT PDF OF THE DWG IN ACTUAL SIZE.

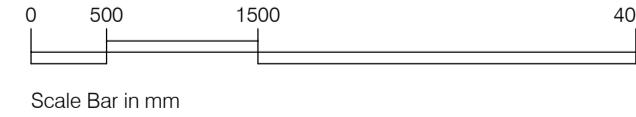

REV	NOTES	DATE	BY	STATUS
-	PRE PLANNING - FIRST ISSUE	23.06.2023	DF	PLANNING
-	PLANNING	07.10.2023	DF	
PROJECT				24 OLD HATCH MANOR RUISLIP
TITLE				EXISTING SECTIONS & PHOTOGRAPHS
DWG NUM OHM24_E04				REV -
SCALE AT A1: 1:50   SCALE AT A3: 1:100				