




1 DETAILED SITE BLOCK PLAN - PROPOSED  
1:200@A3, 1:100@A1

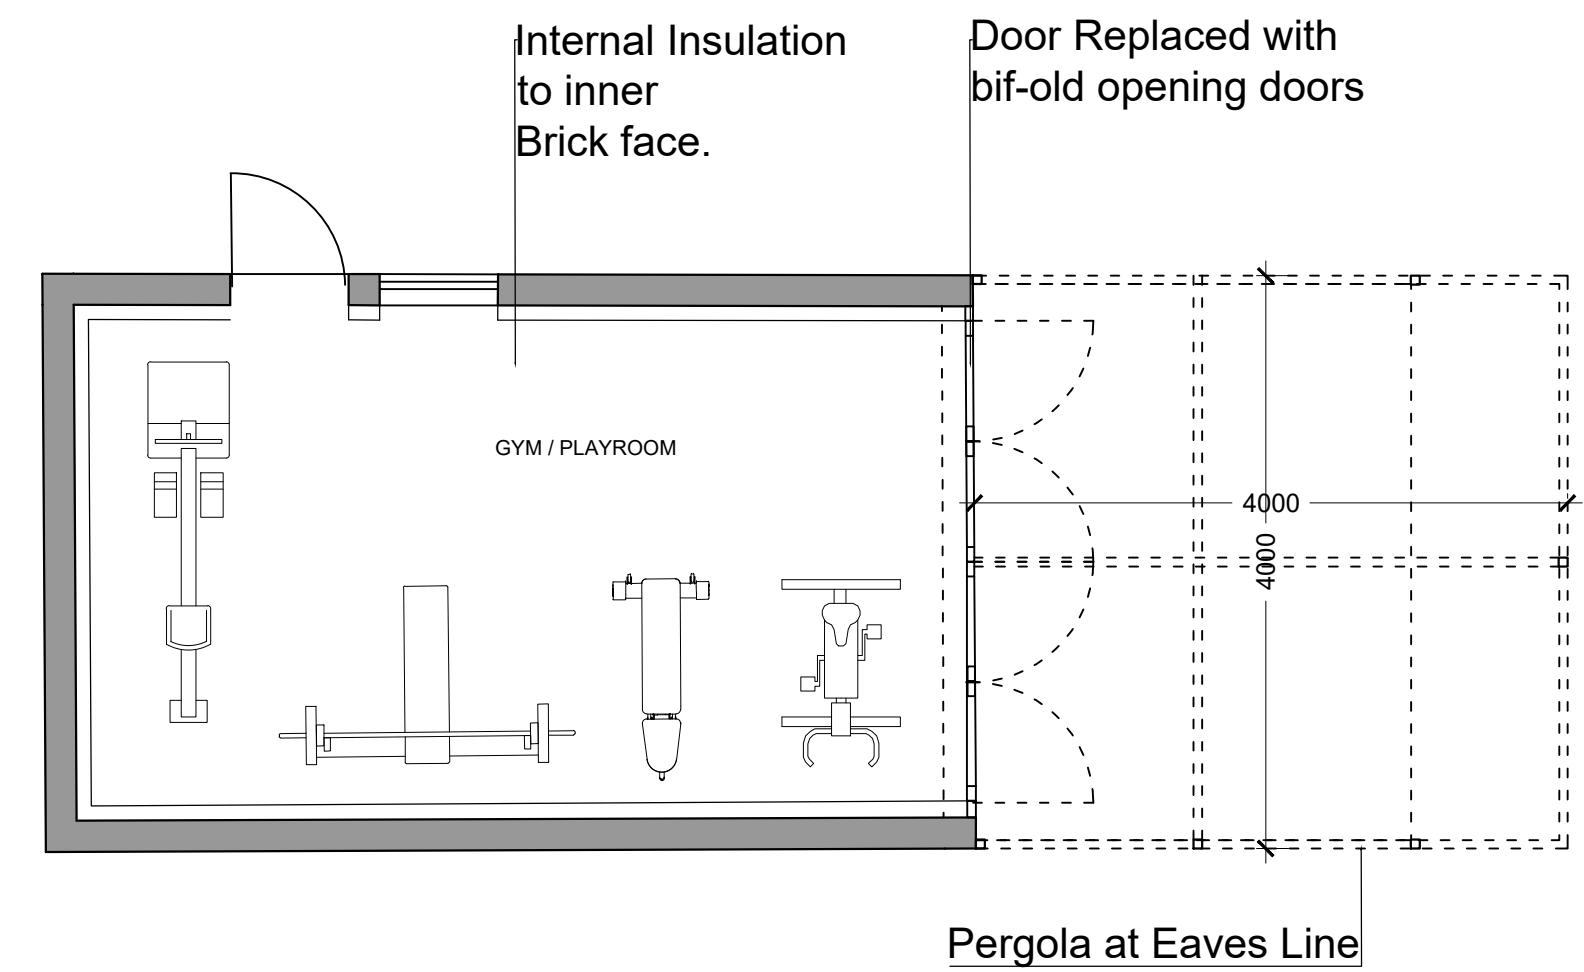


2 GARAGE PLAN AS PROPOSED  
1:100@A3, 1:50@A1

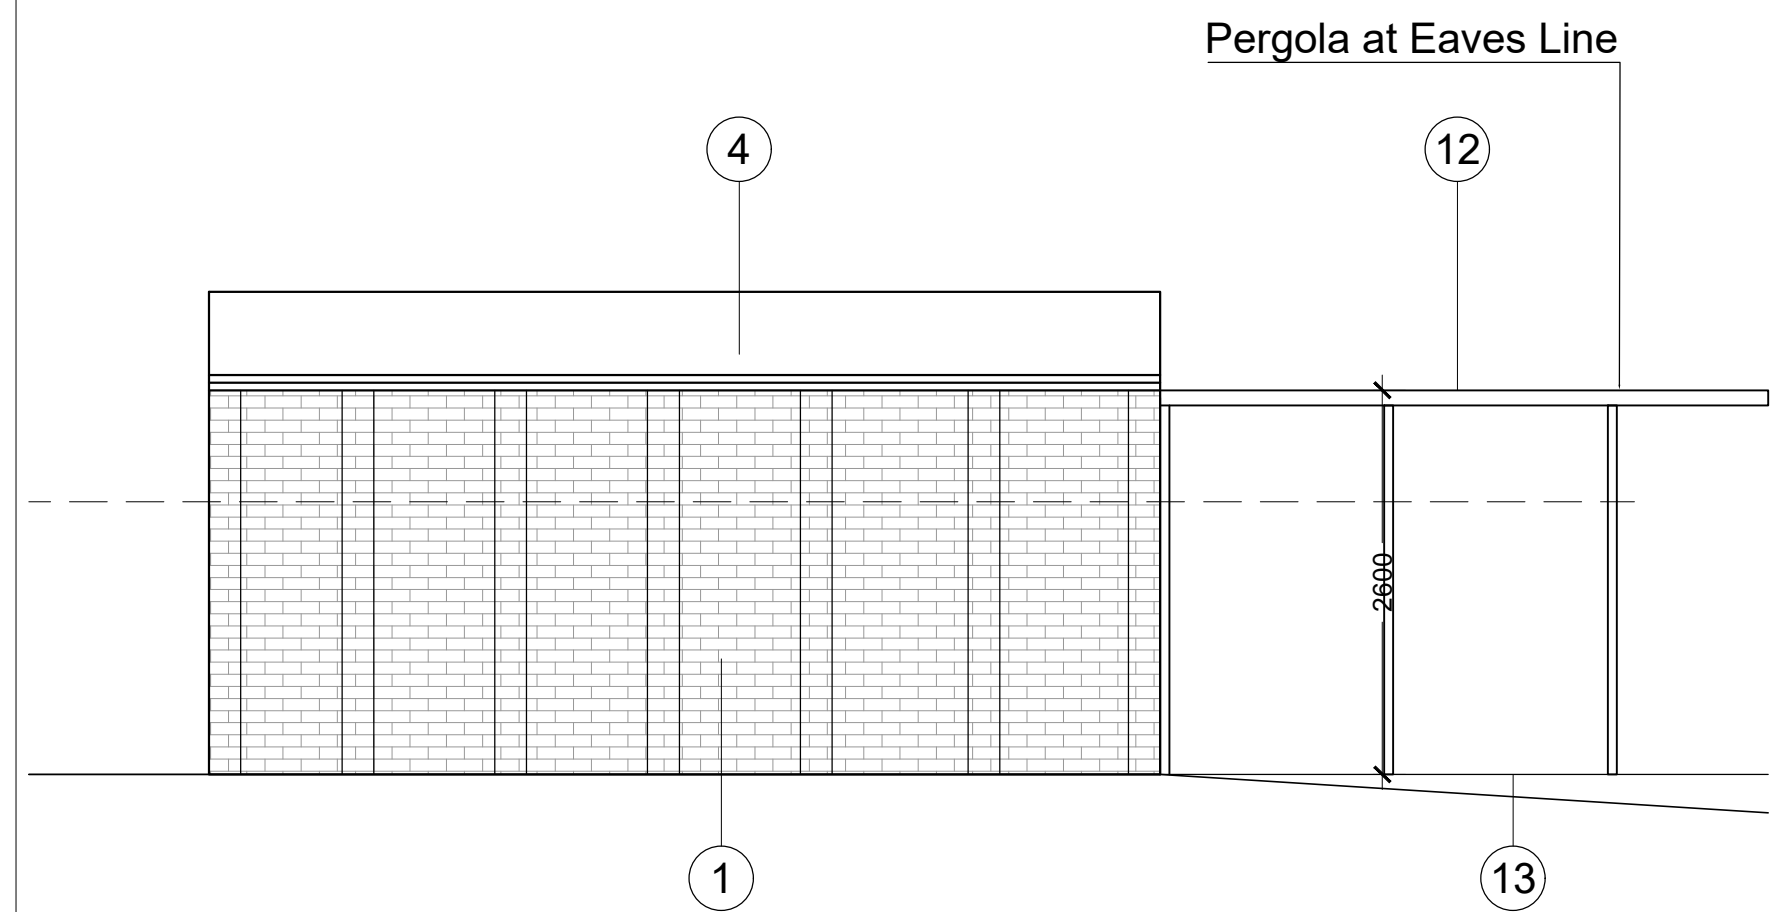


3 GARAGE South Elevation Proposed  
1:100@A3, 1:50@A1

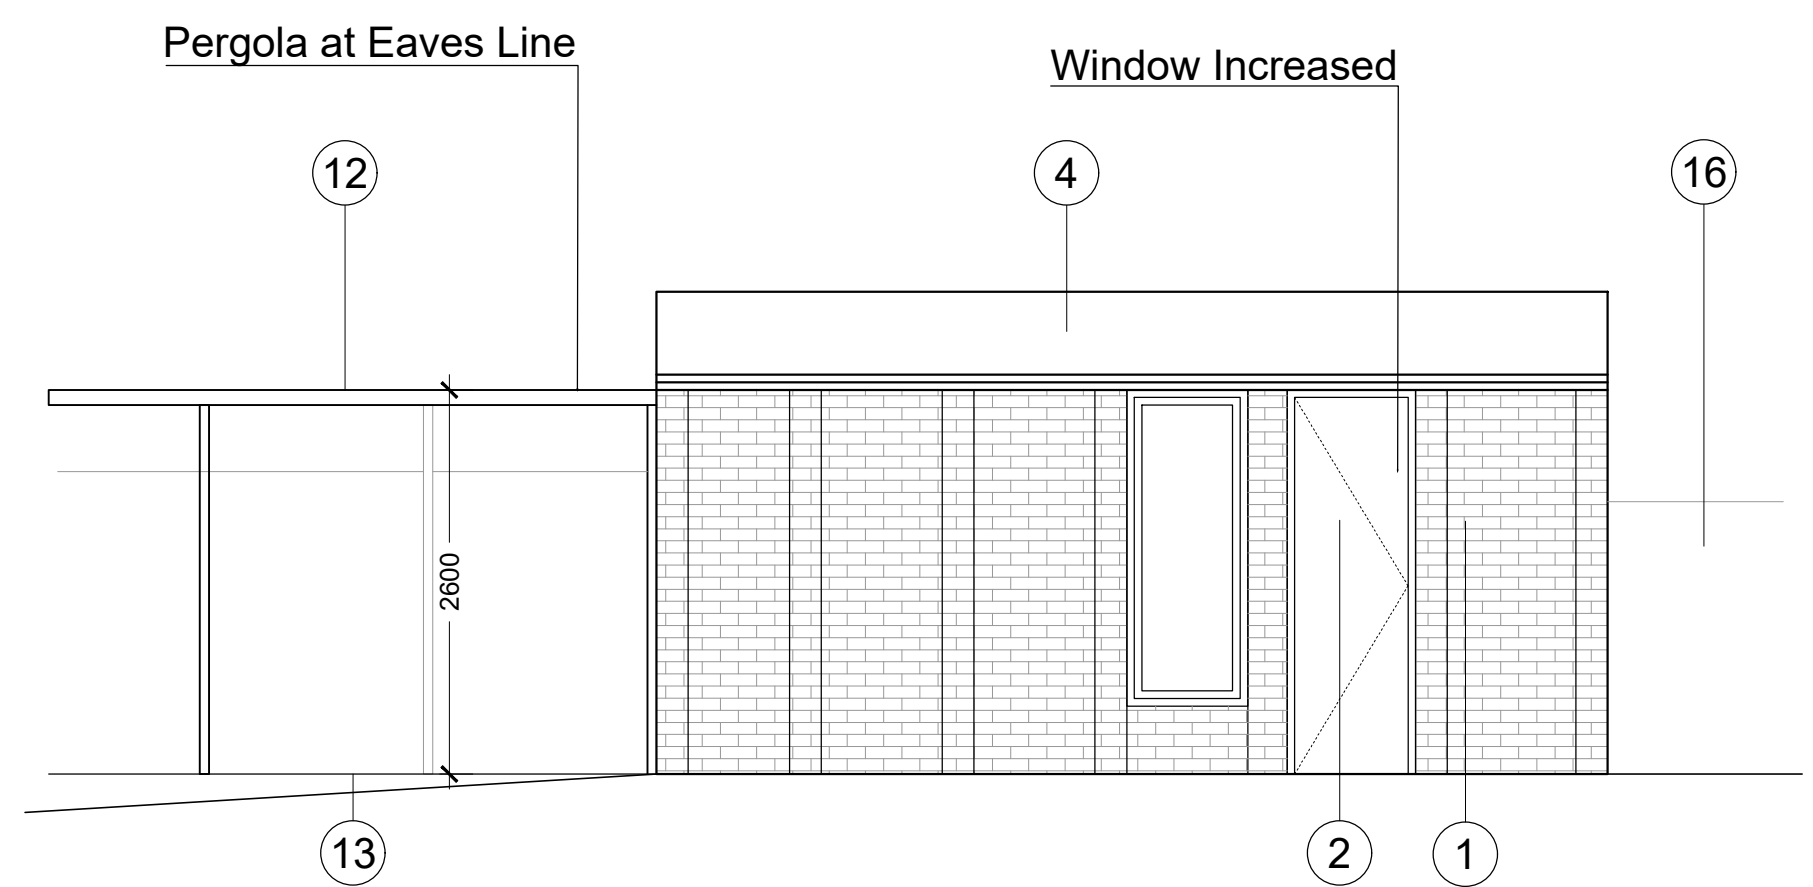

5 GARAGE North Elevation  
1:100@A3, 1:50@A1

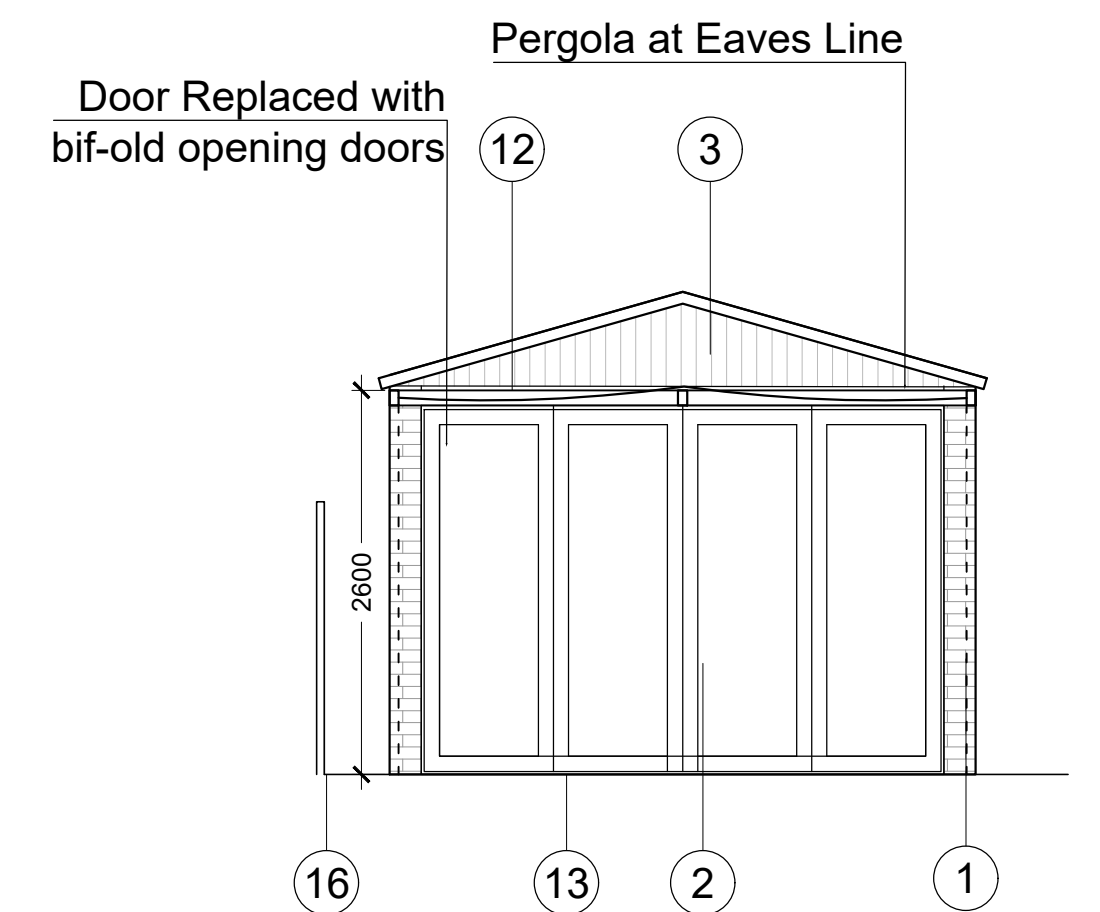

4 GARAGE East / Street Elevation  
1:100@A3, 1:50@A1

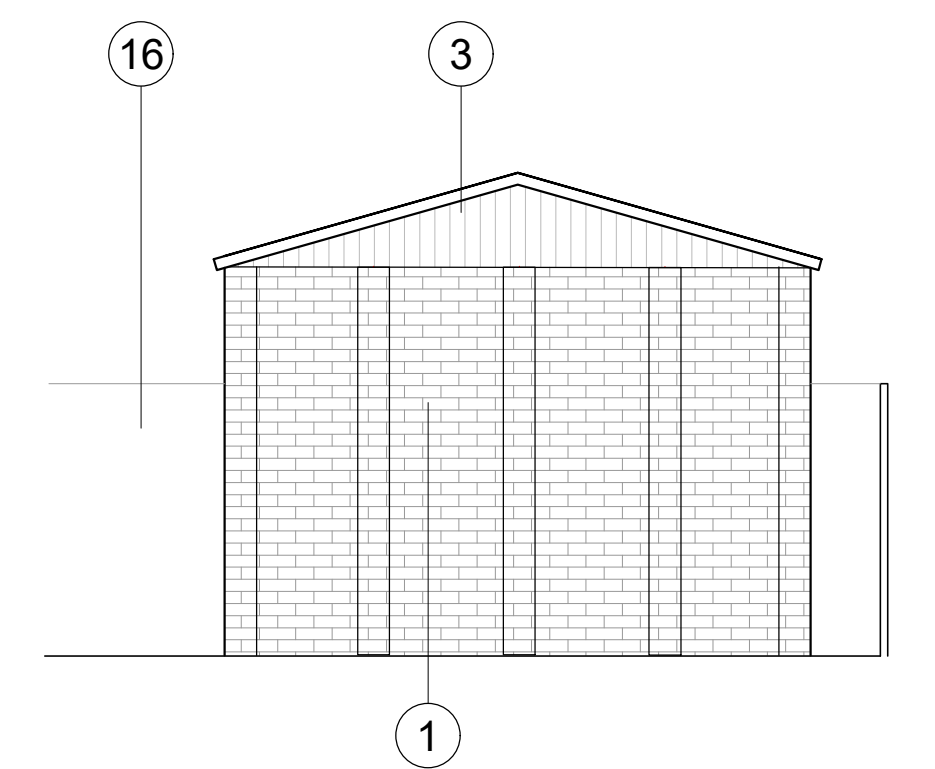

6 GARAGE West / Rear Elevation  
1:100@A3, 1:50@A1

#### NOTES



SCALING FOR PLANNING PURPOSES ONLY.

ALL DIMENSIONS AND LEVELS TO BE CHECKED ON SITE.

WORK TO BE CARRIED OUT IN ACCORDANCE WITH BYE-LAWS AND REGULATIONS OF LOCAL AUTHORITIES AND STATUTORY UNDERTAKERS.

THIS DRAWING MAY INCORPORATE INFORMATION FROM OTHER PROFESSIONALS. WE CANNOT ACCEPT RESPONSIBILITY FOR THE INTEGRITY AND ACCURACY OF SUCH INFORMATION. DRAWINGS, SPECIFICATIONS AND SCHEDULES ARE TO BE READ IN CONJUNCTION WITH ALL RELEVANT ARCHITECTS AND CONSULTANTS DRAWINGS AND SPECIFICATIONS.

PRINT PDF OF THE DWG IN ACTUAL SIZE.

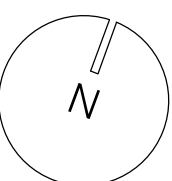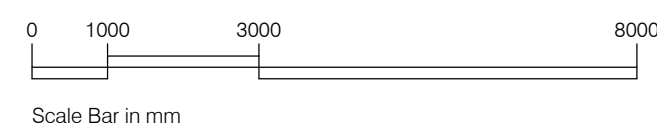

#### Materials Key - Garage & Landscape - See Sepertae Outline Schedule

1. Brickwork - Red brick in stretcher bond
2. Aluminium Windows & Bifold Doors
4. Clay Tile Roof to Match House
11. Timber Fascia
12. Timber Pergola with Tensile fabric (removeable)
13. Decking
14. External Stone Tiles
15. Block Paving to Driveway
16. Slatted Timber Fence

REV	NOTES	DATE	BY
-	PRE PLANNING - FIRST ISSUE	30.05.2023	DF
-	PLANNING	07.10.2023	DF
A	PLANNING - Additional Information - Materials and Pergola Design	17.11.2023	DF
B	PLANNING - Revision - Extension Dimension	04.12.2023	DF

STATUS
PLANNING
PROJECT
24 OLD HATCH MANOR RUISLIP
TITLE
DETAILED PROPOSED SITE BLOCK PLAN & PROPOSED GARAGE DETAILS
SCALE AT A1: 1:100   SCALE AT A3: 1:200

Furniss Architecture and Design  
London, SW8 1NA  
e: darren.furniss@gmail.com t: 07900624547

DWG NUM OHM24\_P01 REV B