

1 DETAILED SITE BLOCK PLAN - PROPOSED

1:200@A3, 1:100@A1

1:200@A3, 1:100@A1

NOTES

SCALING FOR PLANNING PURPOSES ONLY

ALL DIMENSIONS AND LEVELS TO BE CHECKED ON SITE.

WORK TO BE CARRIED OUT IN ACCORDANCE WITH THE
REGULATIONS OF LOCAL AUTHORITIES AND
UNDERTAKERS.


THIS DRAWING MAY INCORPORATE INFORMATION PROVIDED BY THE CONTRACTOR. THE CONTRACTOR IS SOLELY RESPONSIBLE FOR THE INTEGRITY AND ACCURACY OF SUCH INFORMATION. THE CONTRACTOR IS SOLELY RESPONSIBLE FOR THE INTEGRITY AND ACCURACY OF THE DRAWINGS, SPECIFICATIONS AND SCHEDULES CONTAINED HEREIN. 

PRINT PDF OF THE DWG IN ACTUAL SIZE.

A scale bar representing 8000 mm, with major tick marks at 0, 1000, 3000, and 8000. The bar is 7000 mm long.

Materials Key - Garage & Landscape - See Sepertae Outline Schedule

1. Brickwork - Red brick in stretcher bond
2. Aluminium Windows & Bifold Doors
4. Clay Tile Roof to Match House
11. Timber Fascia
12. Timber Pergola with Tensile fabric (removeable)
13. Decking
14. External Stone Tiles
15. Block Paving to Driveway
16. Slatted Timber Fence

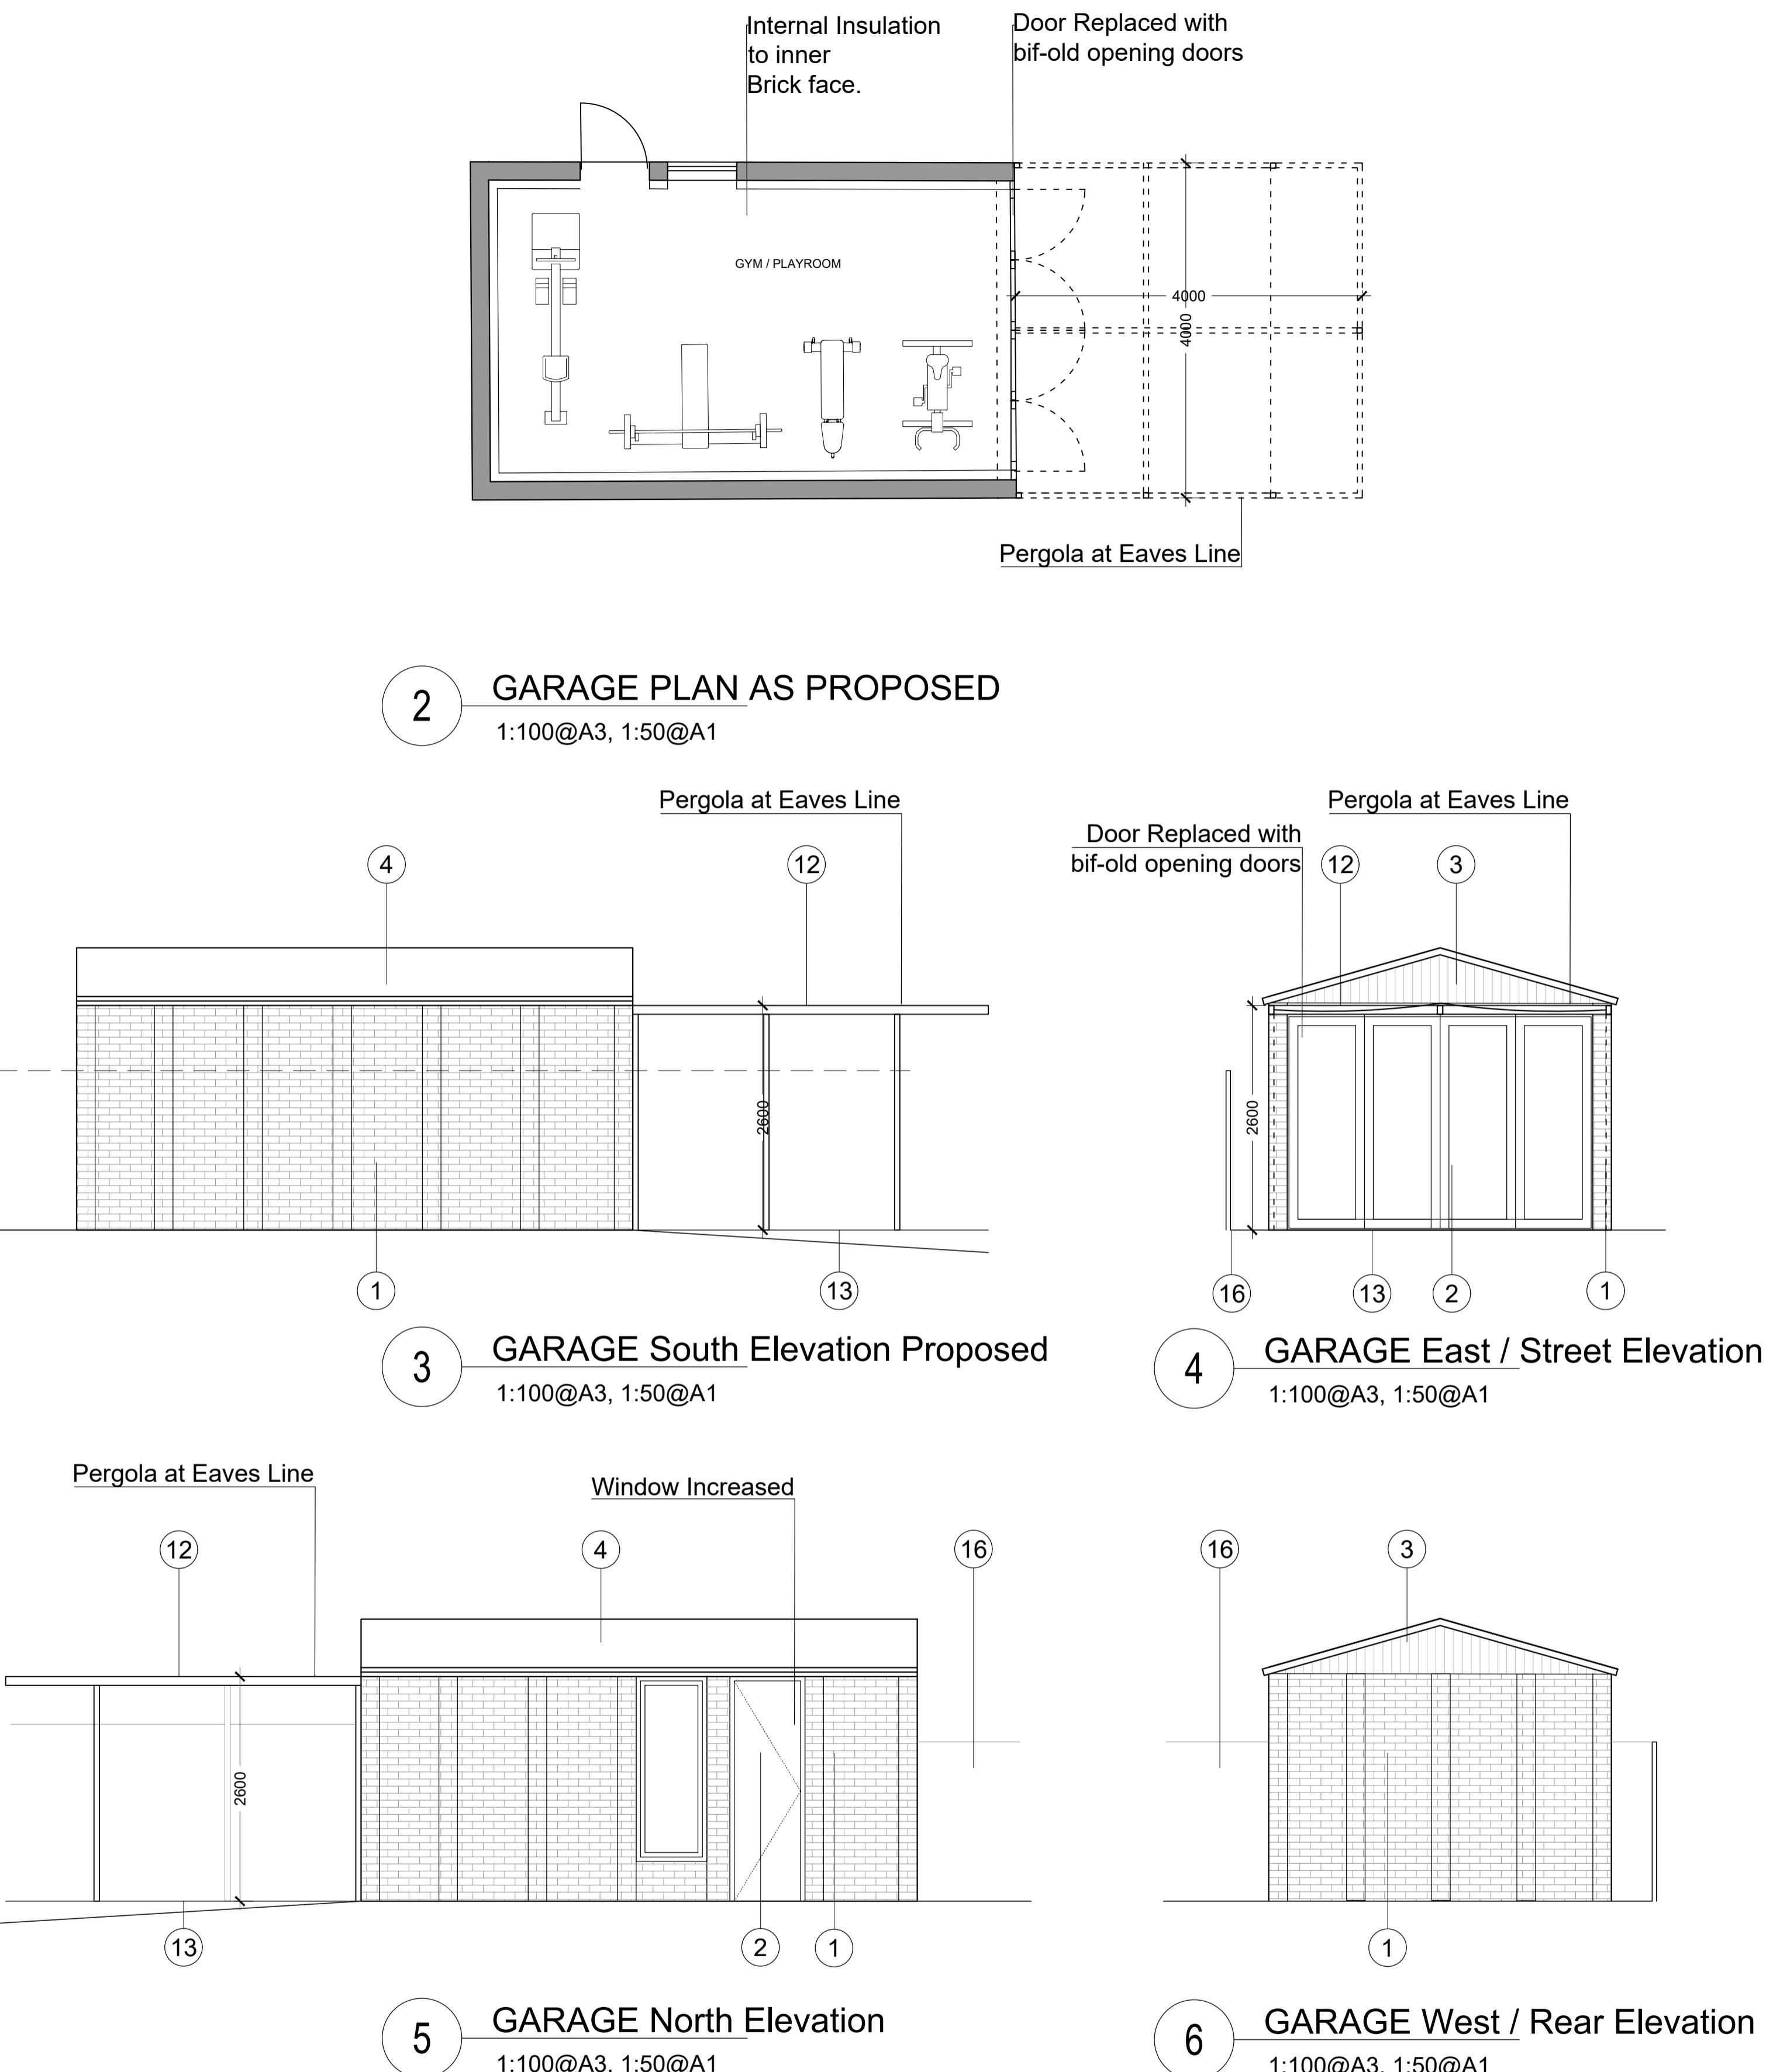

REV	NOTES	DATE	BY	STATUS
-	PRE PLANNING - FIRST ISSUE	30.05.2023	DF	PLANNING
-	PLANNING	07.10.2023	DF	PROJECT
A	PLANNING - Addiitonal Information - Materials and Pergola Design	17.11.2023	DF	24 OLD HATCH MANOR RUISLIP