



0 PROPOSED GROUND FLOOR PLAN  
1:50 @ A1, 1:100 @ A3

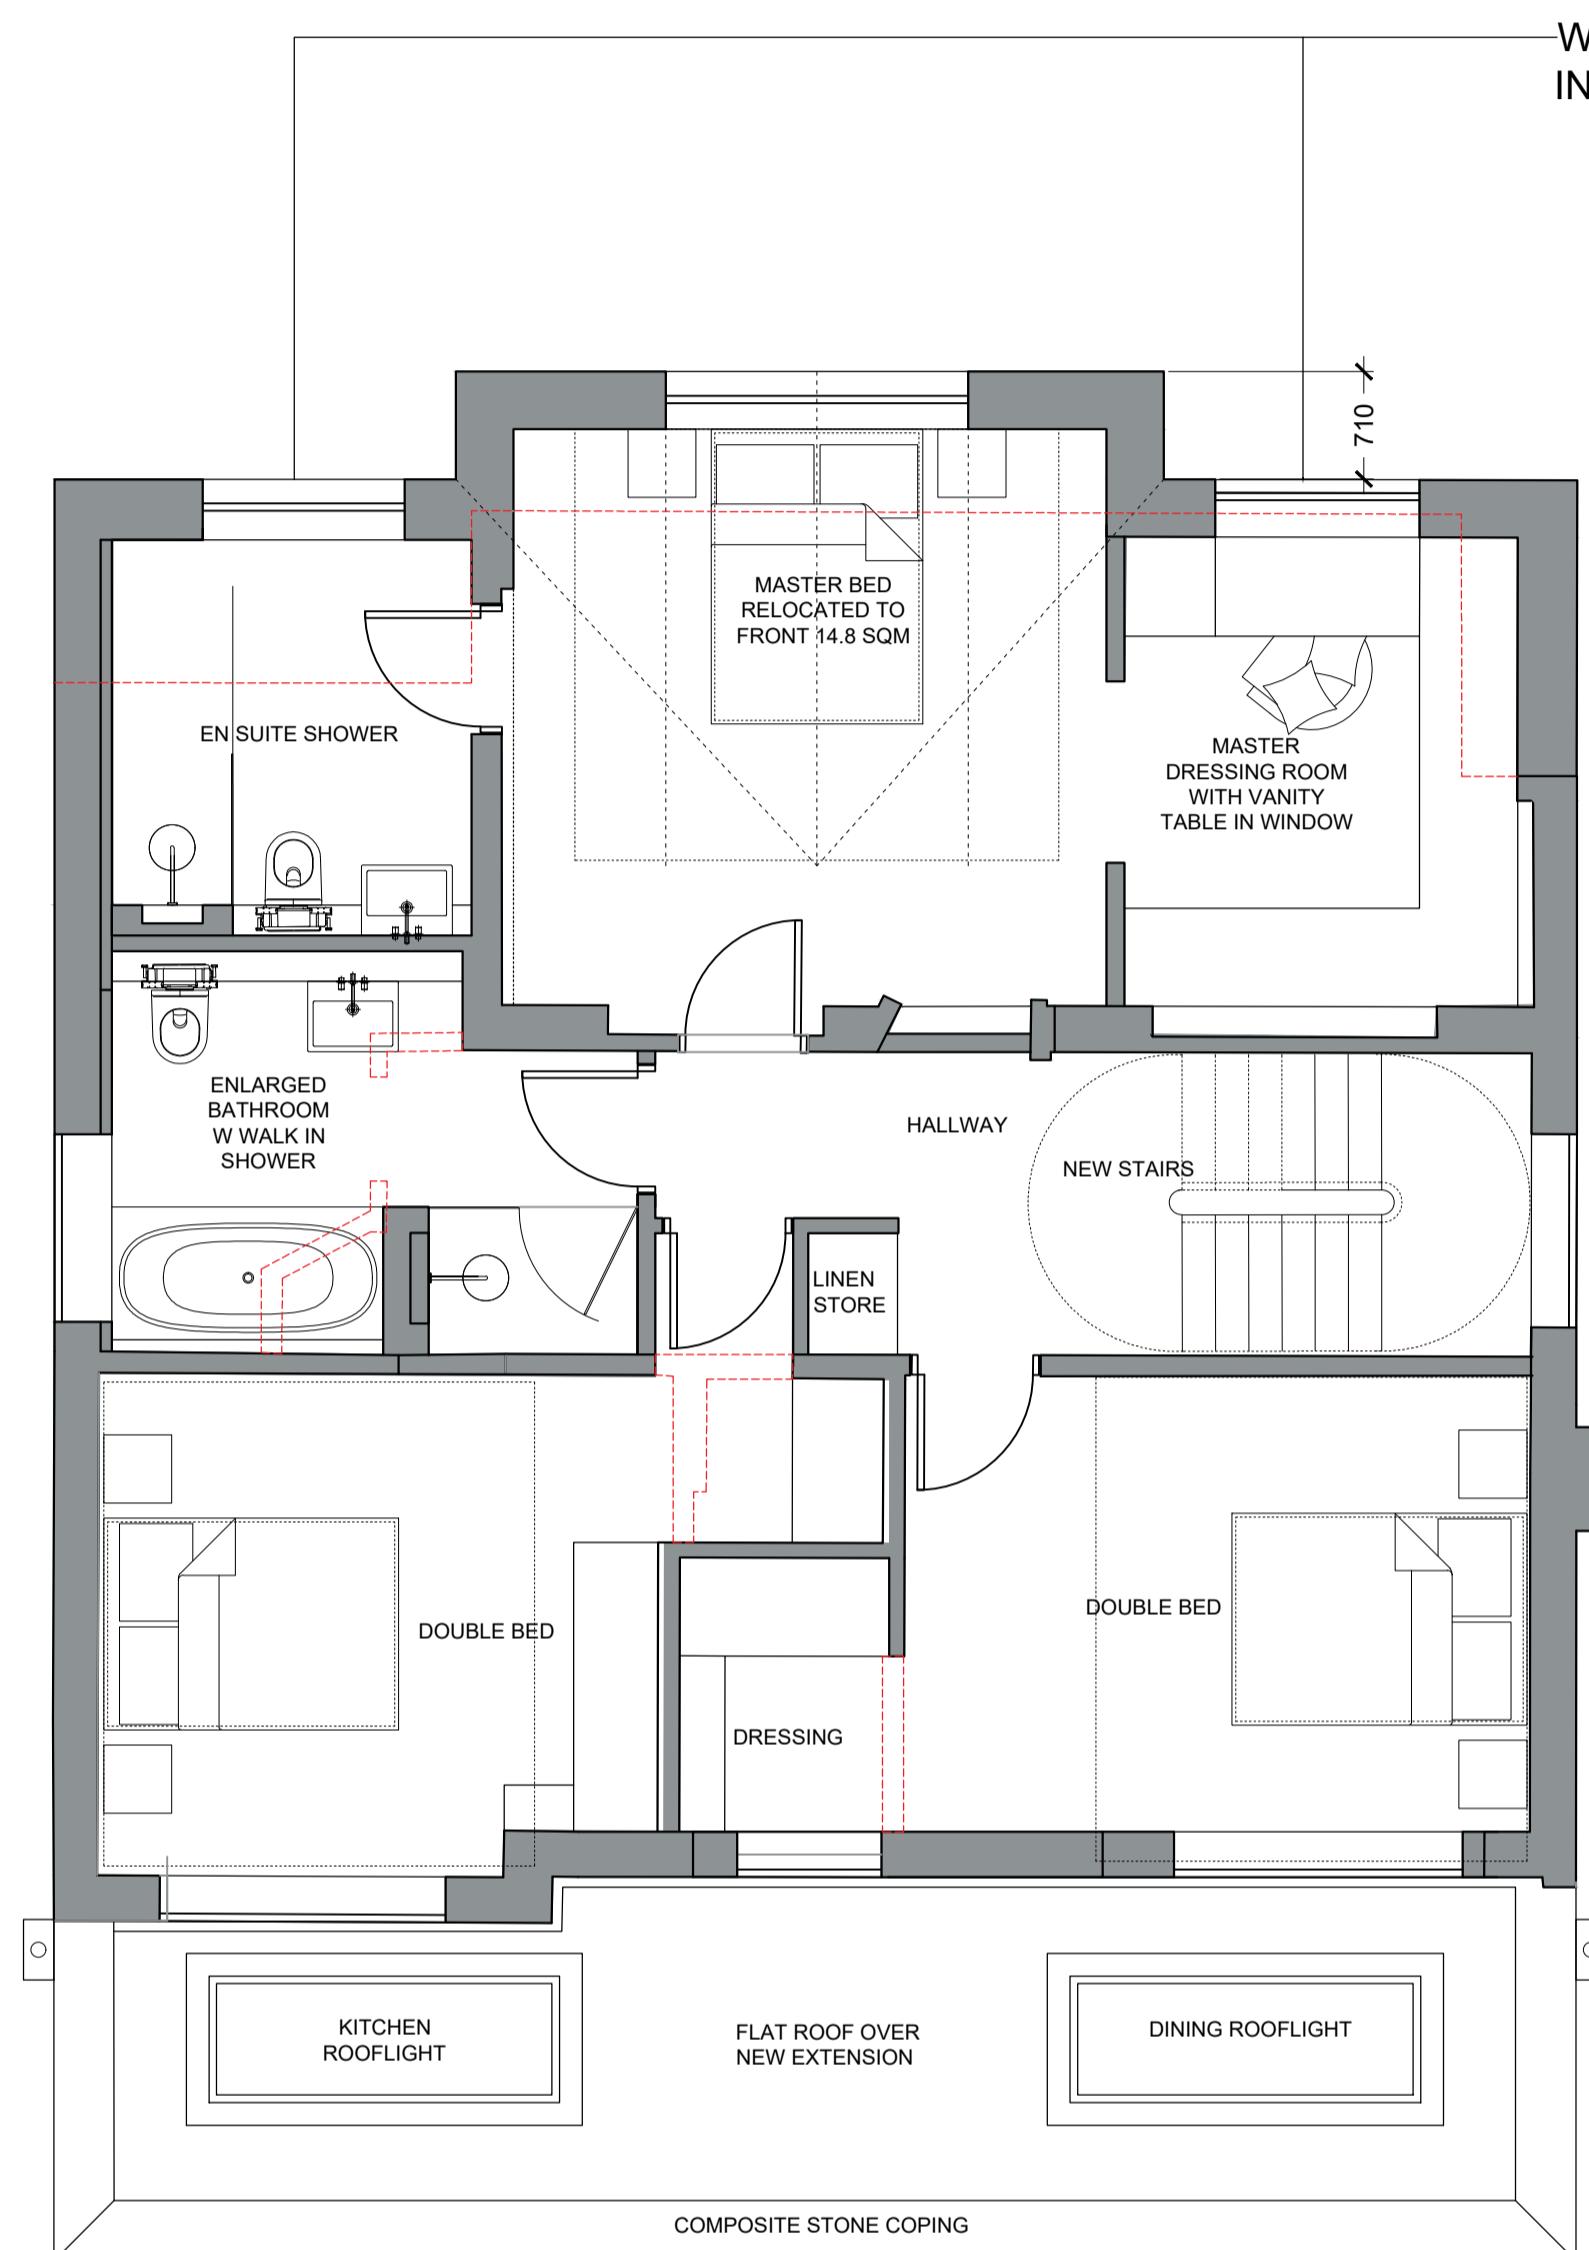

1 PROPOSED FIRST FLOOR PLAN  
1:50 @ A1, 1:100 @ A3

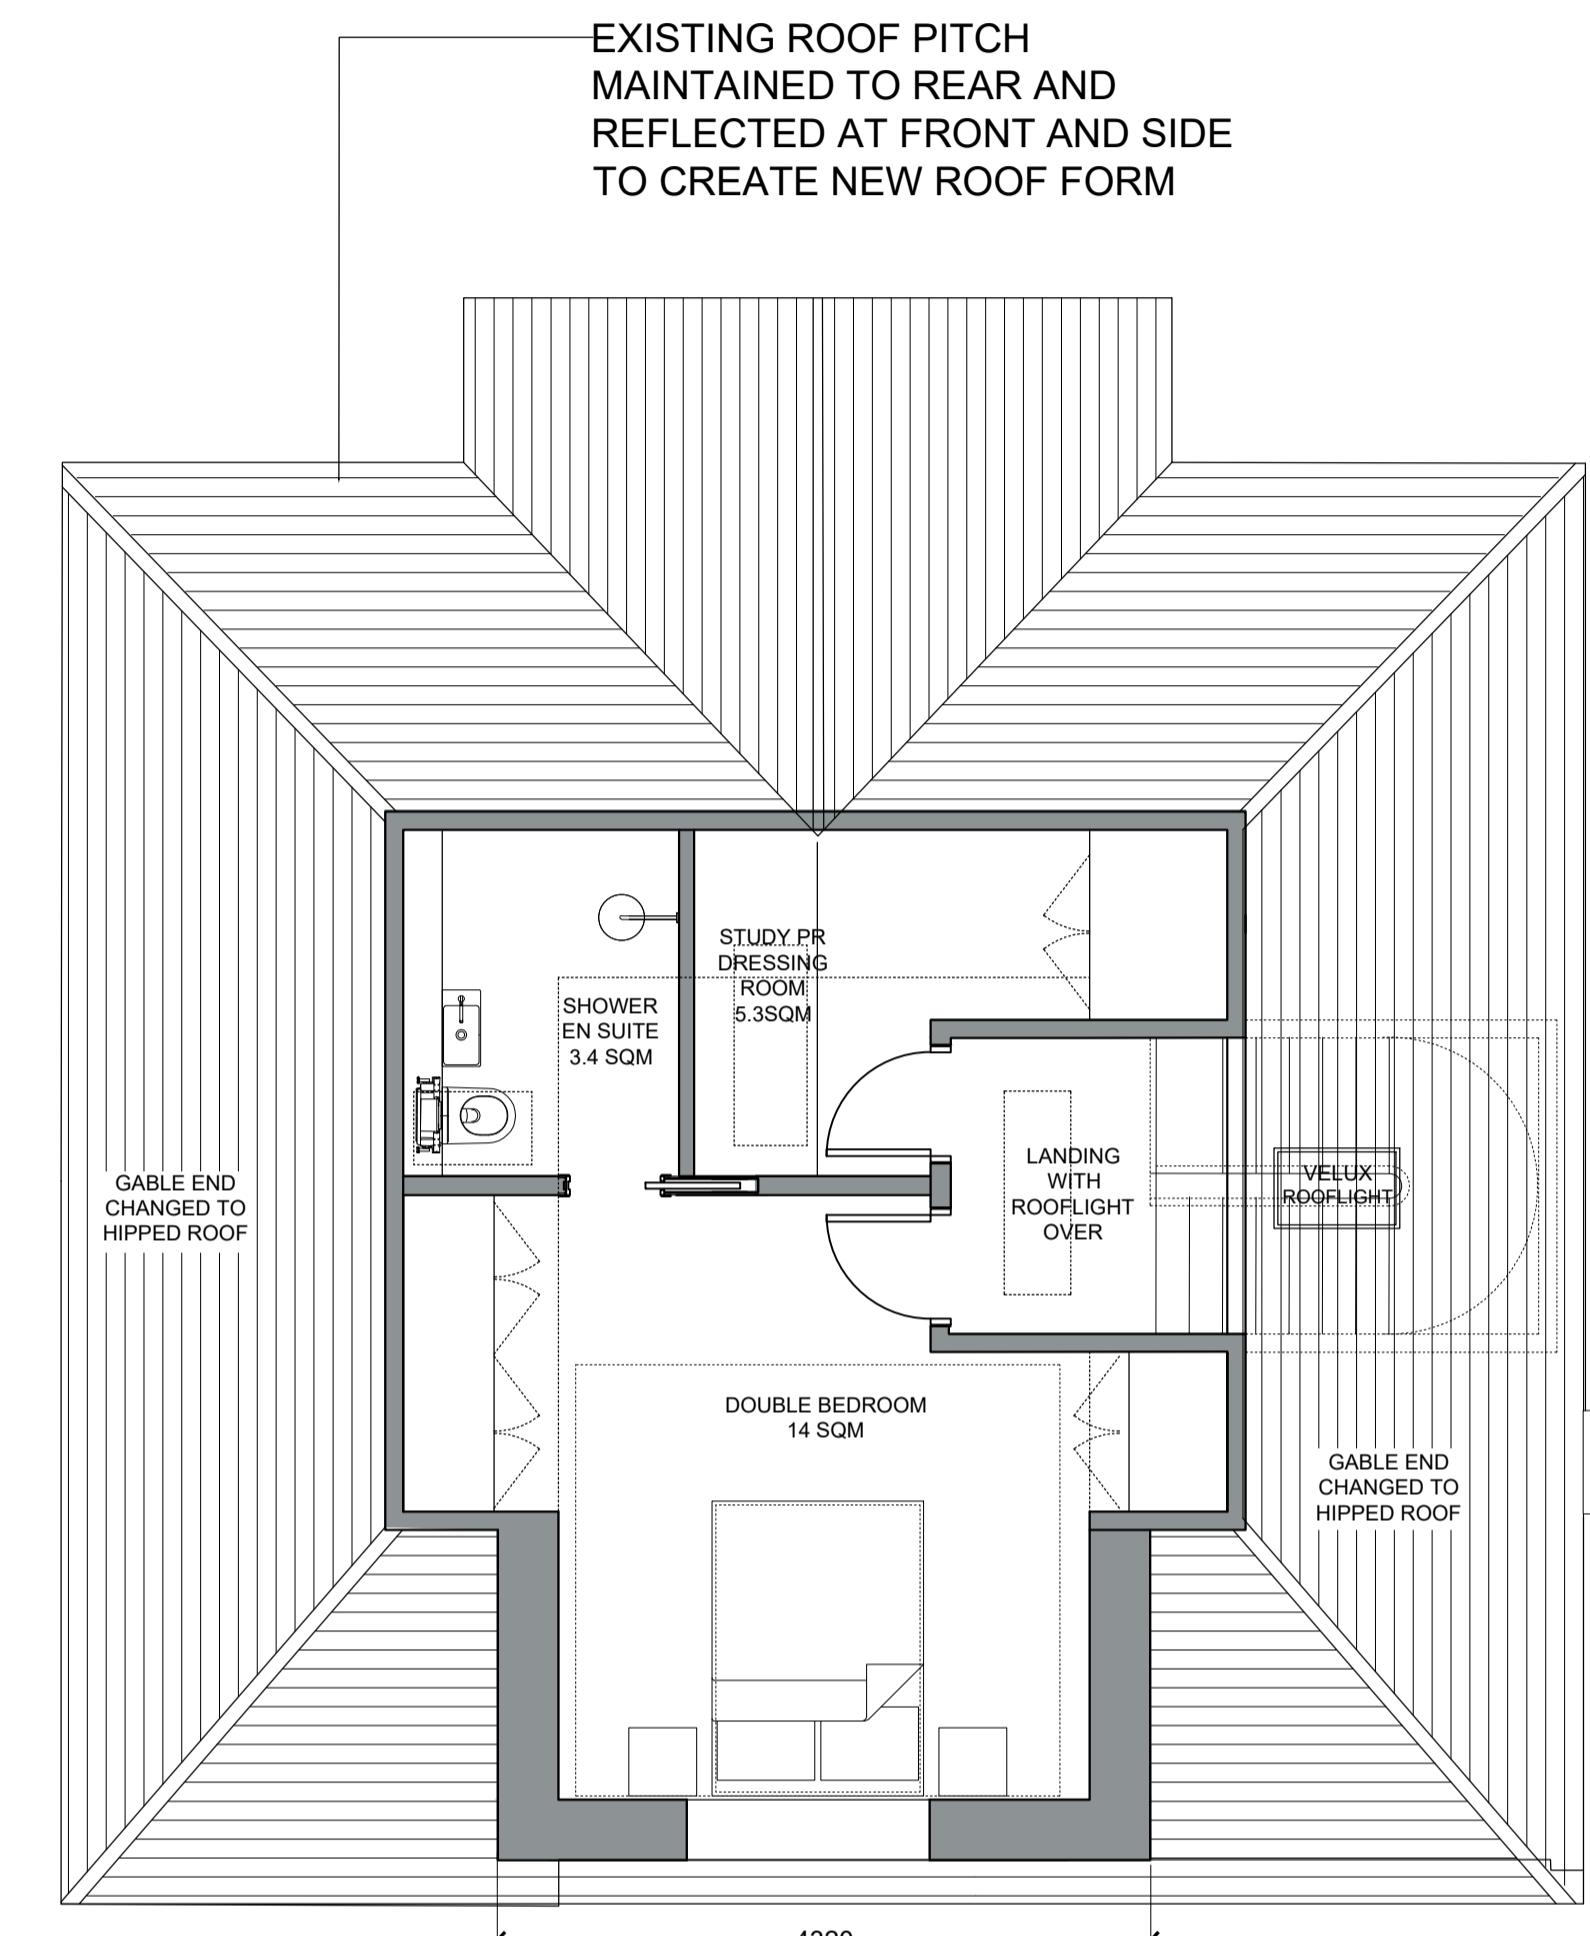

2 PROPOSED ROOF PLAN  
1:50 @ A1, 1:100 @ A3

NOTES





SCALING FOR PLANNING PURPOSES ONLY.

ALL DIMENSIONS AND LEVELS TO BE CHECKED ON SITE.

WORK TO BE CARRIED OUT IN ACCORDANCE WITH BYE-LAWS AND REGULATIONS OF LOCAL AUTHORITIES AND STATUTORY UNDERTAKERS.

THIS DRAWING MAY INCORPORATE INFORMATION FROM OTHER PROFESSIONALS. WE CANNOT ACCEPT RESPONSIBILITY FOR THE INTEGRITY AND ACCURACY OF SUCH INFORMATION.  
DRAWINGS, SPECIFICATIONS AND SCHEDULES ARE TO BE READ IN CONJUNCTION WITH ALL RELEVANT ARCHITECTS AND CONSULTANTS DRAWINGS AND SPECIFICATIONS.

PRINT PDF OF THE DWG IN ACTUAL SIZE.

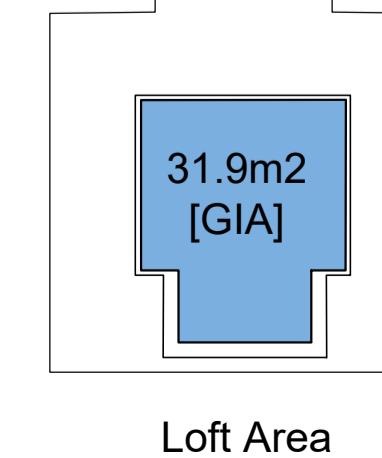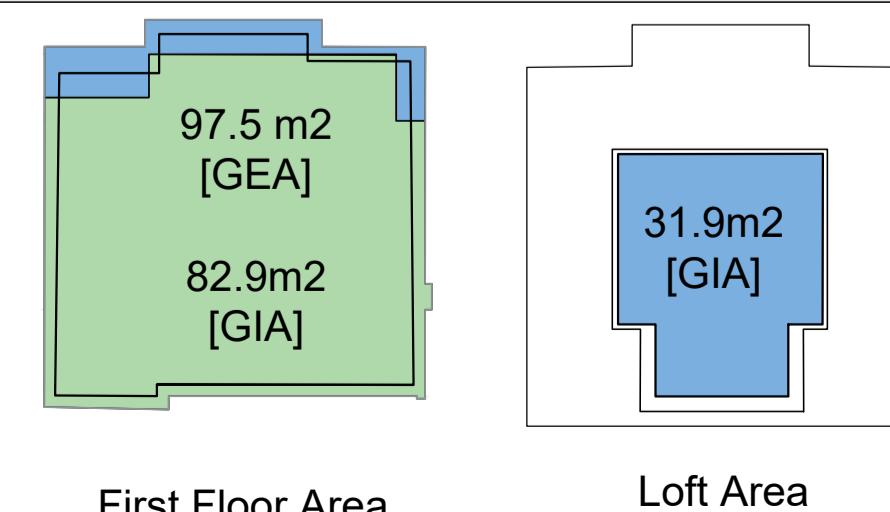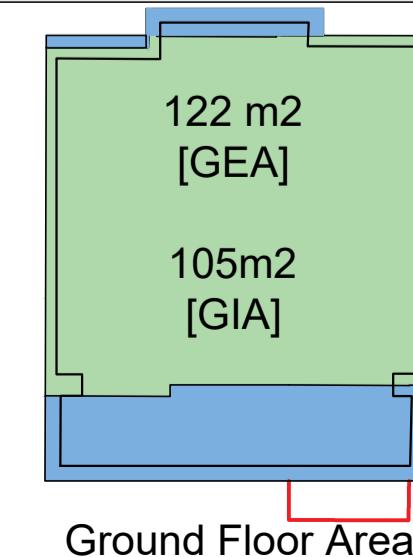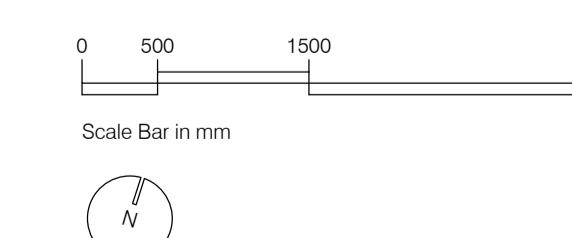

REV	NOTES	DATE	BY
-	PRE PLANNING - FIRST ISSUE	23.06.2022	DF
-	PLANNING - FRONTEAGE REDUCED	07.10.2022	DF

STATUS		PLANNING
PROJECT		24 OLD HATCH MANOR RUISLIP
TITLE		PROPOSED PLANS
Furniss Architecture and Design London, SW8 1NA e: darren.furniss@gmail.com		t: 07900624547

SCALE AT A1: 1:50 | SCALE AT A3: 1:100

DWG NUM OHM24\_P02

REV -