



0 **PROPOSED GROUND FLOOR PLAN**
1:50 @ A1, 1:100 @ A3

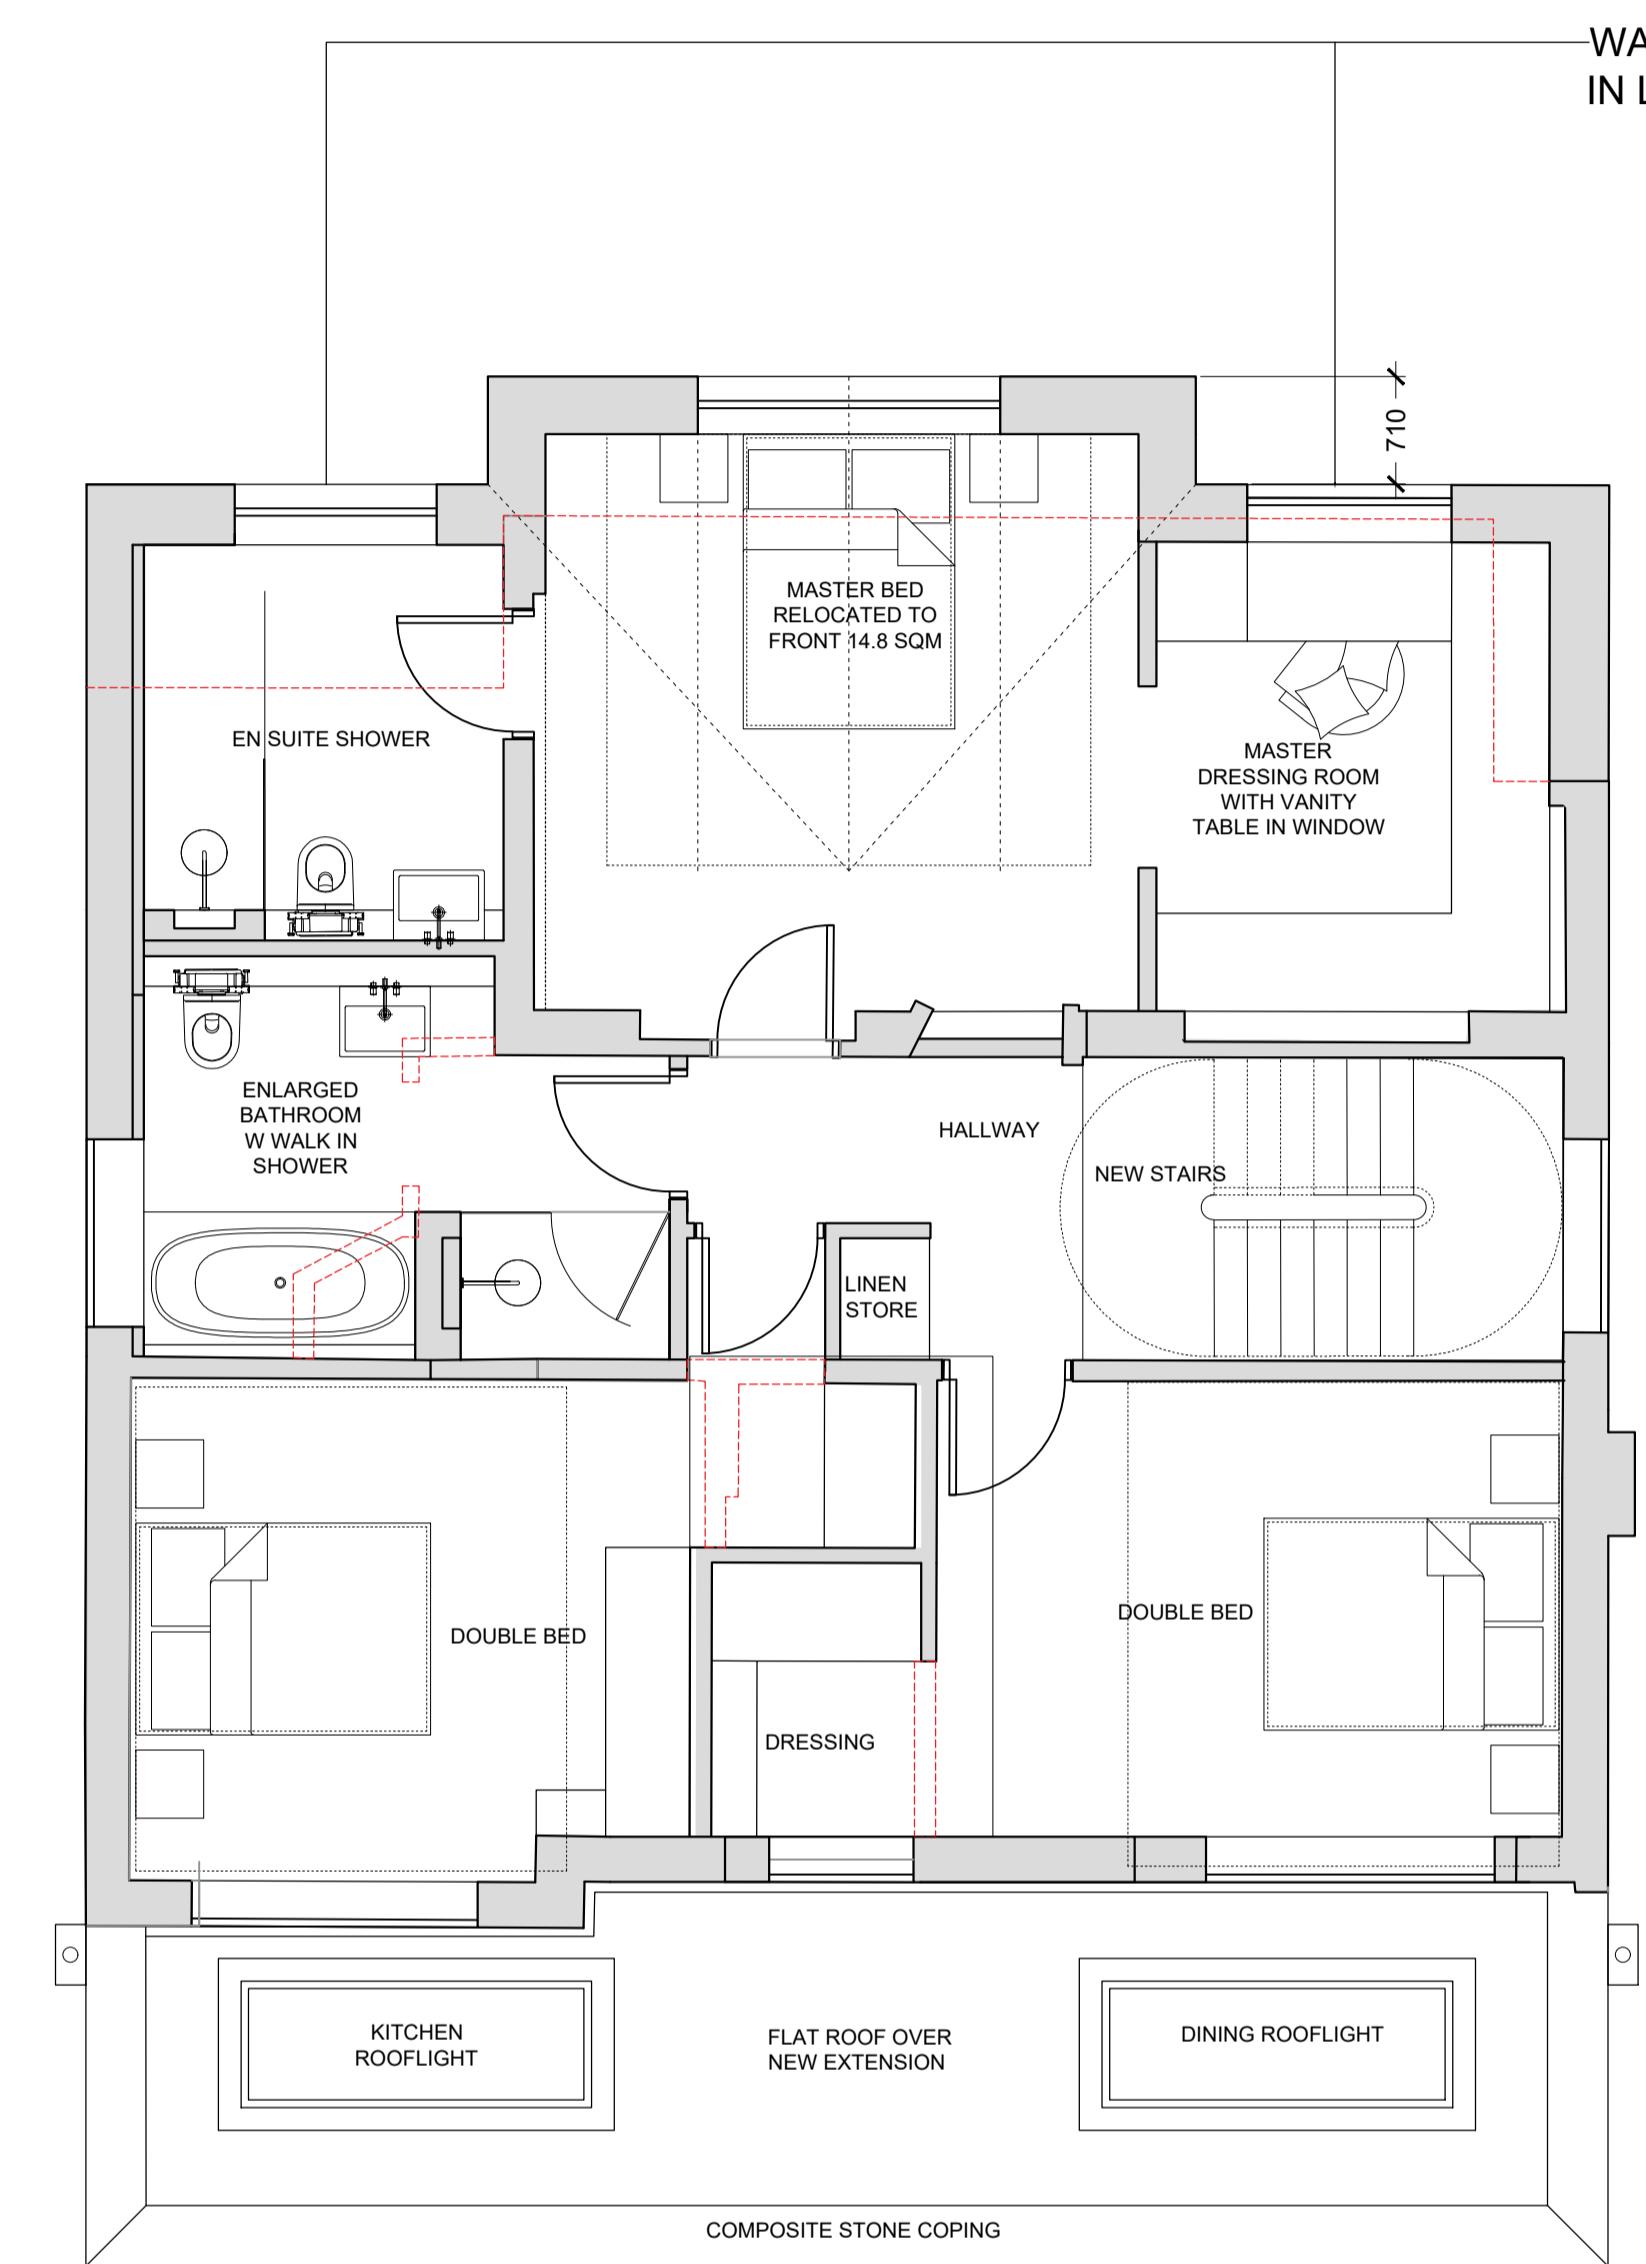

1 **PROPOSED FIRST FLOOR PLAN**
1:50 @ A1, 1:100 @ A3

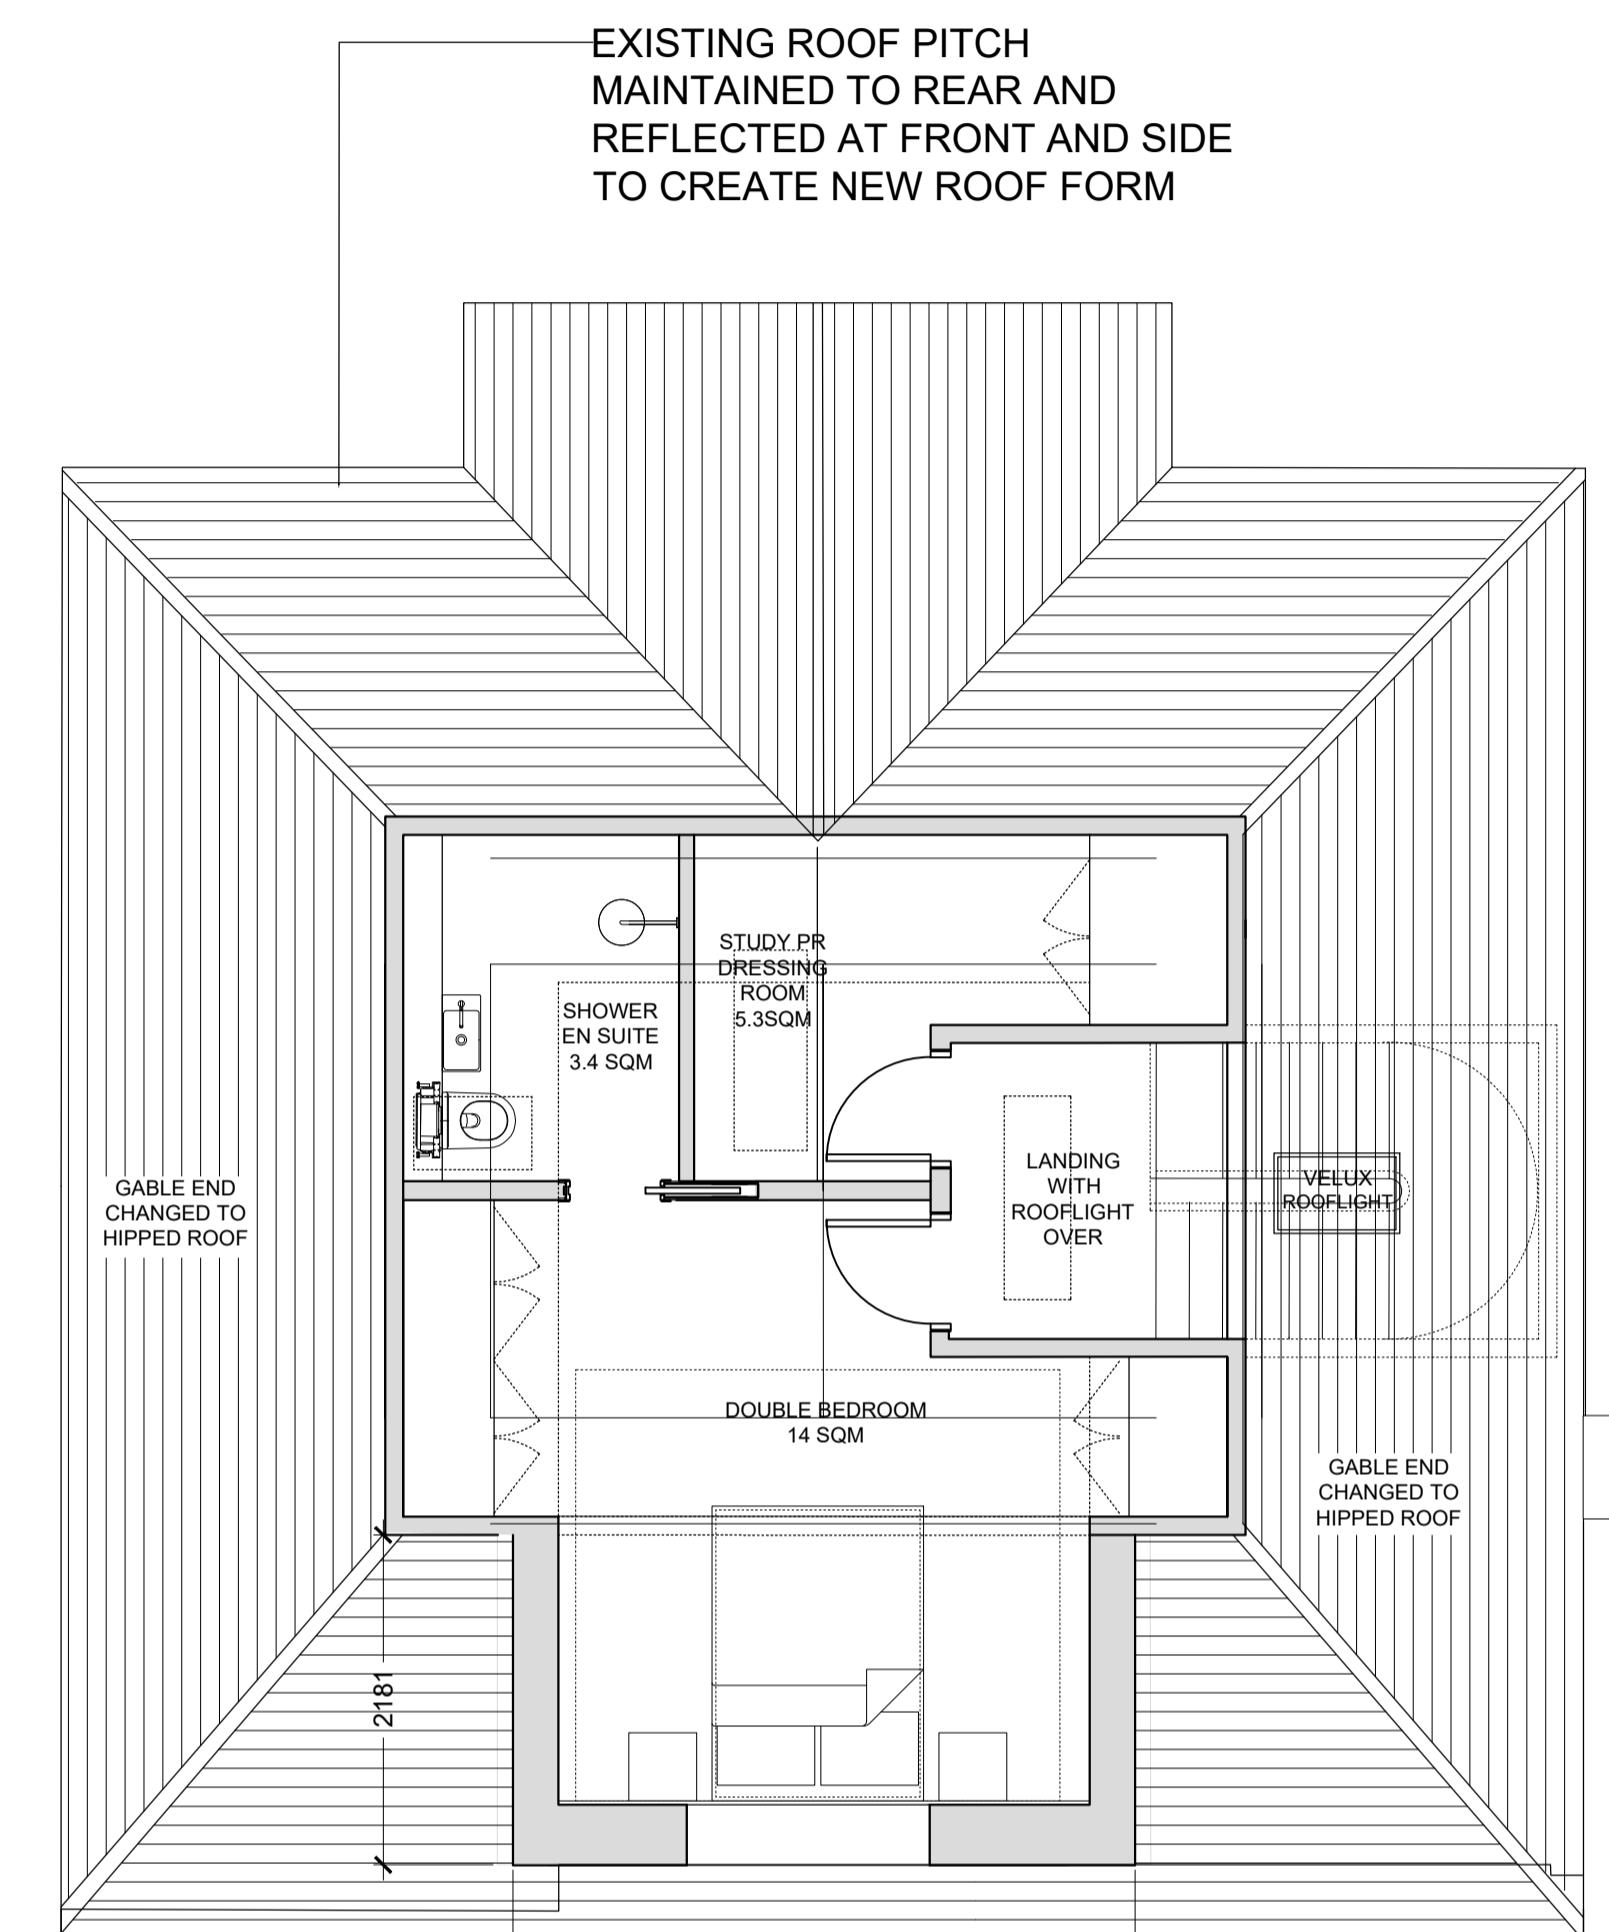

PROPOSED ROOF PLAN

NOTE

SCALING FOR PLANNING PURPOSES ONLY

ALL DIMENSIONS AND LEVELS TO BE CHECKED ON SITE.
WORK TO BE CARRIED OUT IN ACCORDANCE WITH BYE-LAWS AND
REGULATIONS OF LOCAL AUTHORITIES AND STATUTORY


UNDERTAKERS.

THIS DRAWING MAY INCORPORATE INFORMATION FROM OTHER PROFESSIONALS. WE CANNOT ACCEPT RESPONSIBILITY FOR THE INTEGRITY AND ACCURACY OF SUCH INFORMATION.

DRAWINGS, SPECIFICATIONS AND SCHEDULES ARE TO BE READ IN CONJUNCTION WITH ALL RELEVANT ARCHITECTS AND CONSULTANTS DRAWINGS AND SPECIFICATIONS.

PRINT PDF OF THE DWG IN ACTUAL SIZE

A horizontal scale bar with markings at 0, 500, and 1500 mm. The bar is 2000 mm long.

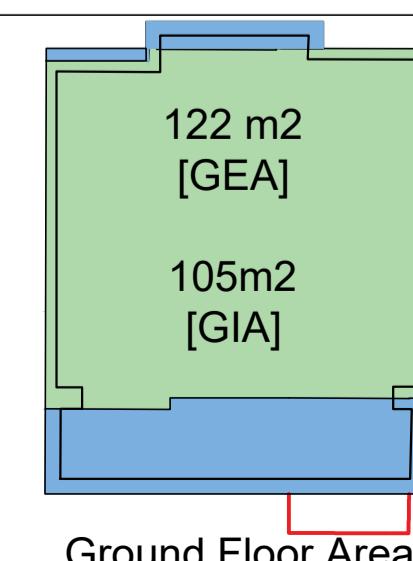

The figure displays two architectural floor plans. The left plan, labeled 'First Floor Area', is a green polygon with a black outline. It contains two text blocks: '97.5 m² [GEA]' in the upper portion and '82.9m² [GIA]' in the lower portion. The right plan, labeled 'Loft Area', is a blue polygon with a black outline, positioned to the right of the first floor area. Both plans are set against a background of a light blue wall and a white floor.

REV	NOTES
-	PRE PLANNING - FIRST ISSUE
-	PLANNING - FRONPAGE REDUCED
A	PLANNING - Dormer Width reduction

DATE	BY
23.06.2023	DF
07.10.2023	DF
17.11.2023	DF

4 OLD HATCH MANOR
RUISLIP

PROJECT
PLANNING
STATUS

miss Architecture and Design
London, SW8 1NA

8