


1 PROPOSED FRONT ELEVATION

1:50 @ A1, 1:100 @ A3




2 PROPOSED REAR ELEVATION

1:50 @ A1, 1:100 @ A3

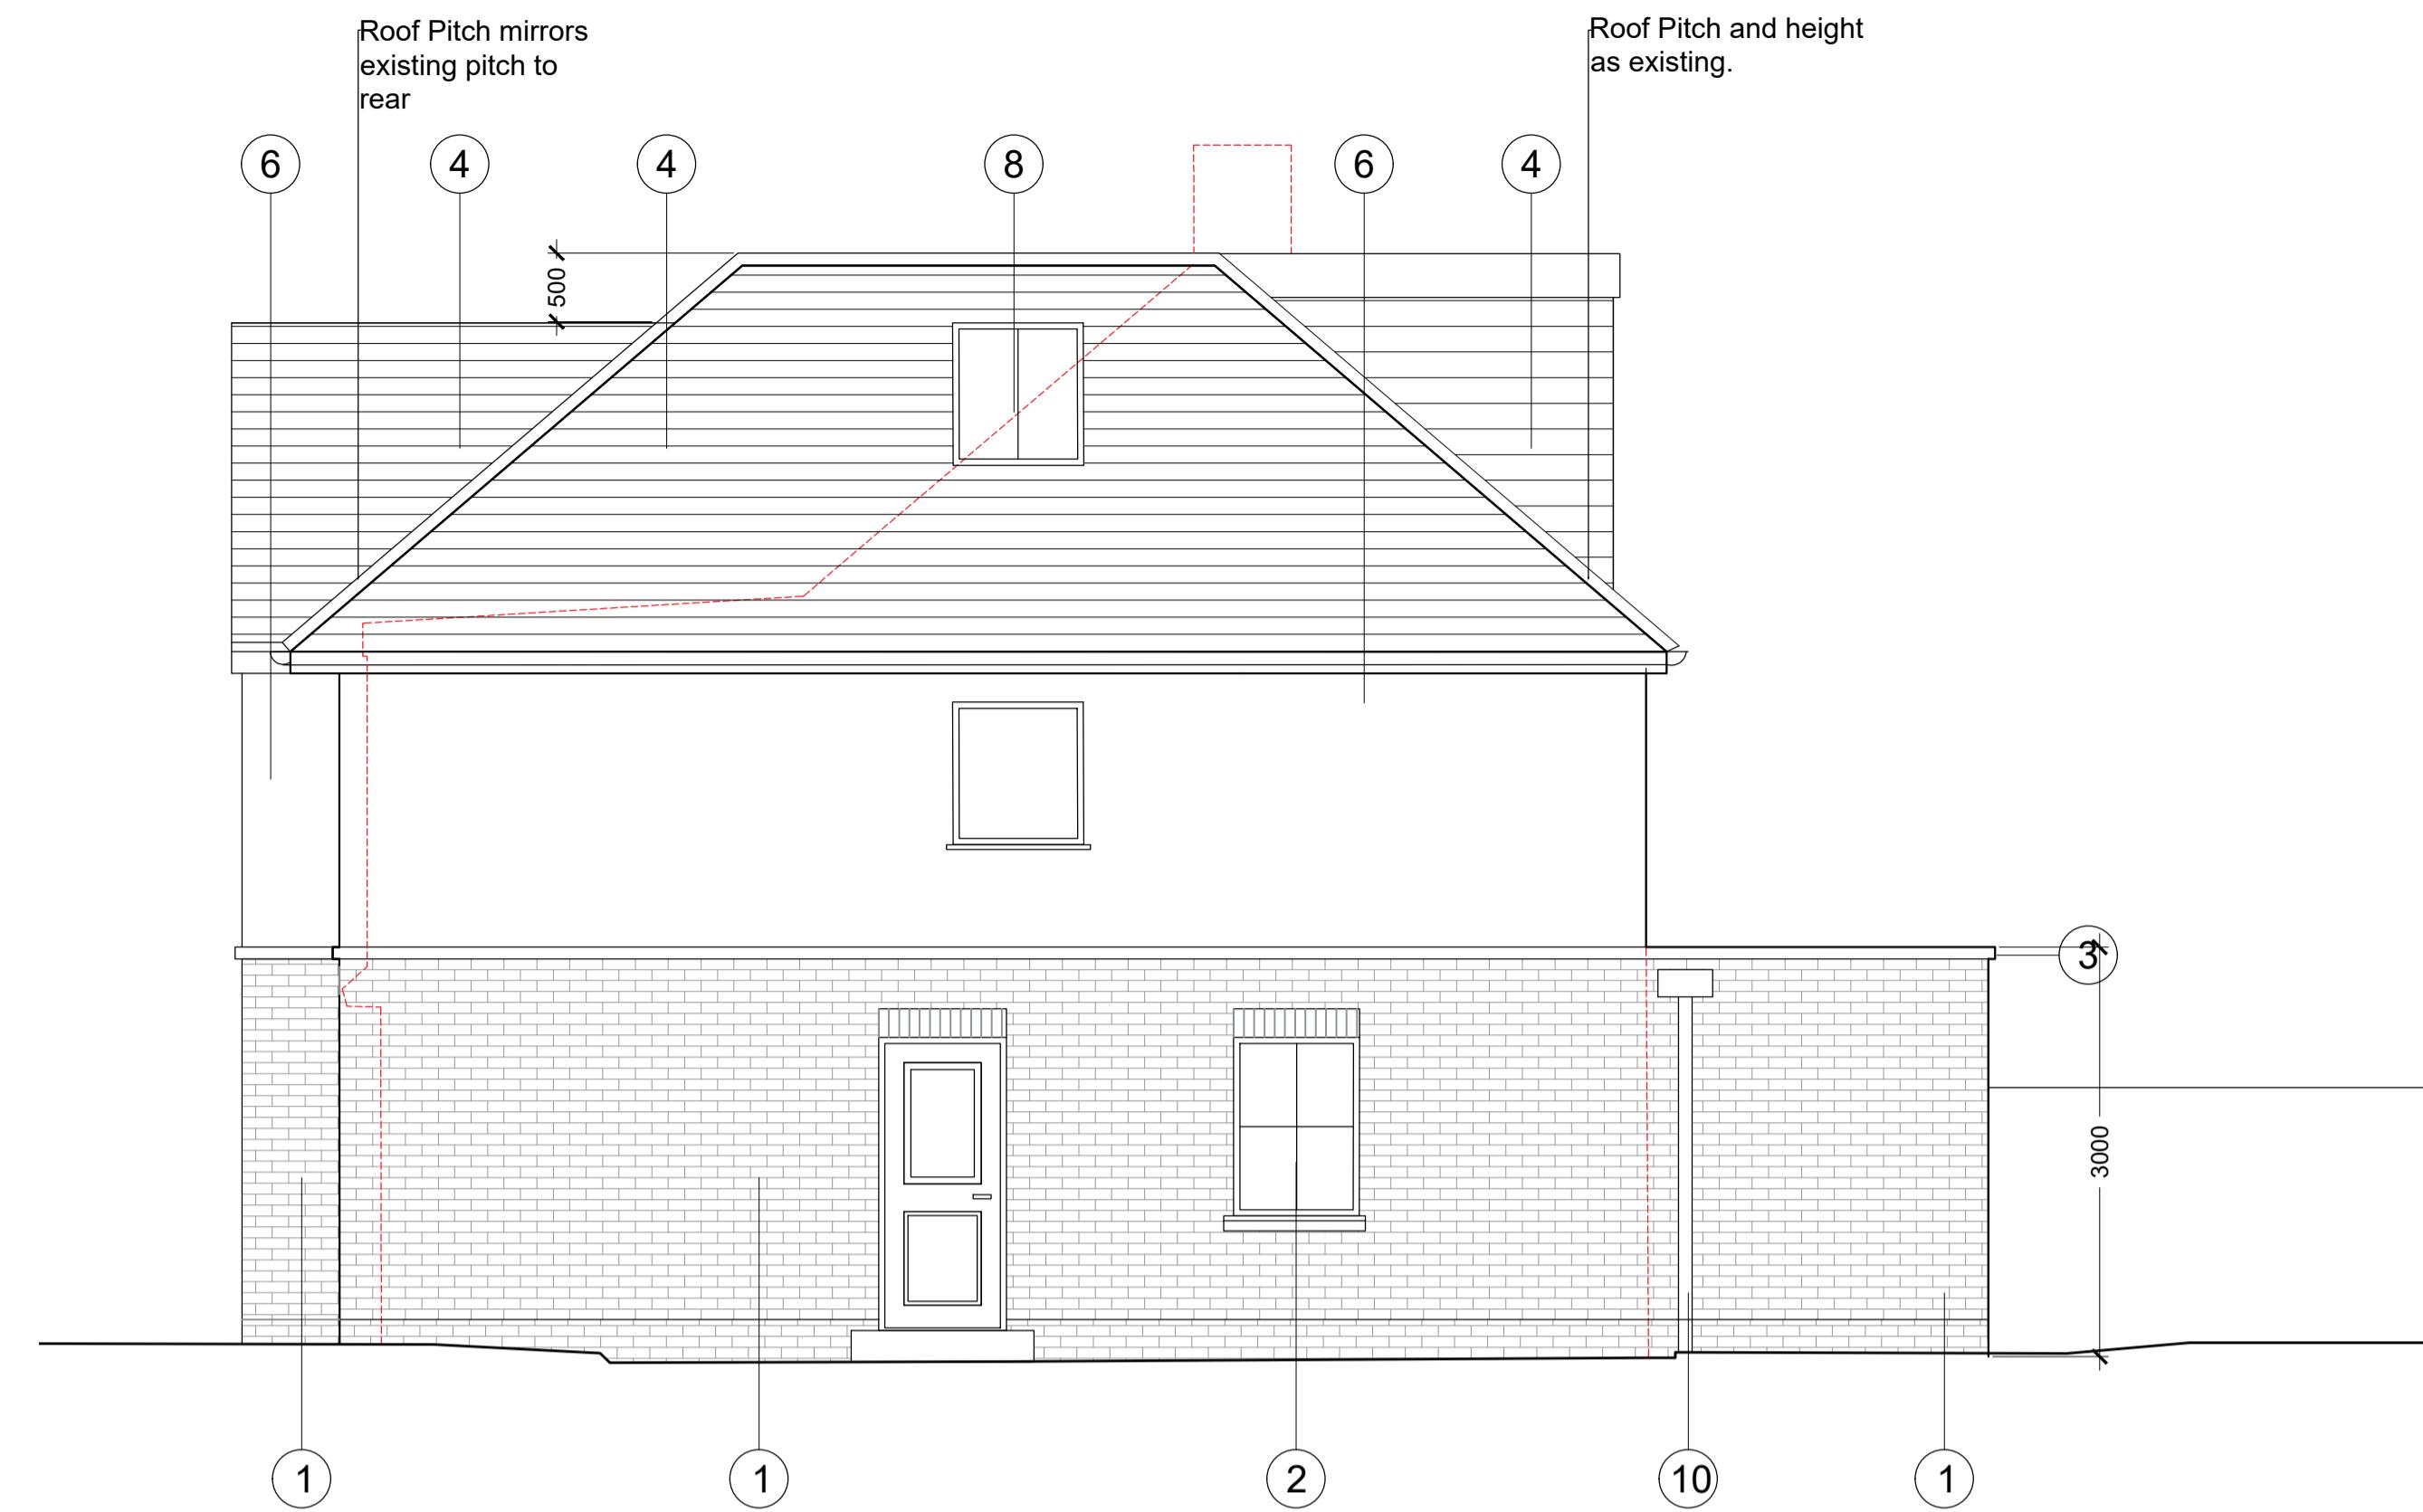

3 PROPOSED SIDE / WEST ELEVATION

1:50 @ A1, 1:100 @ A3

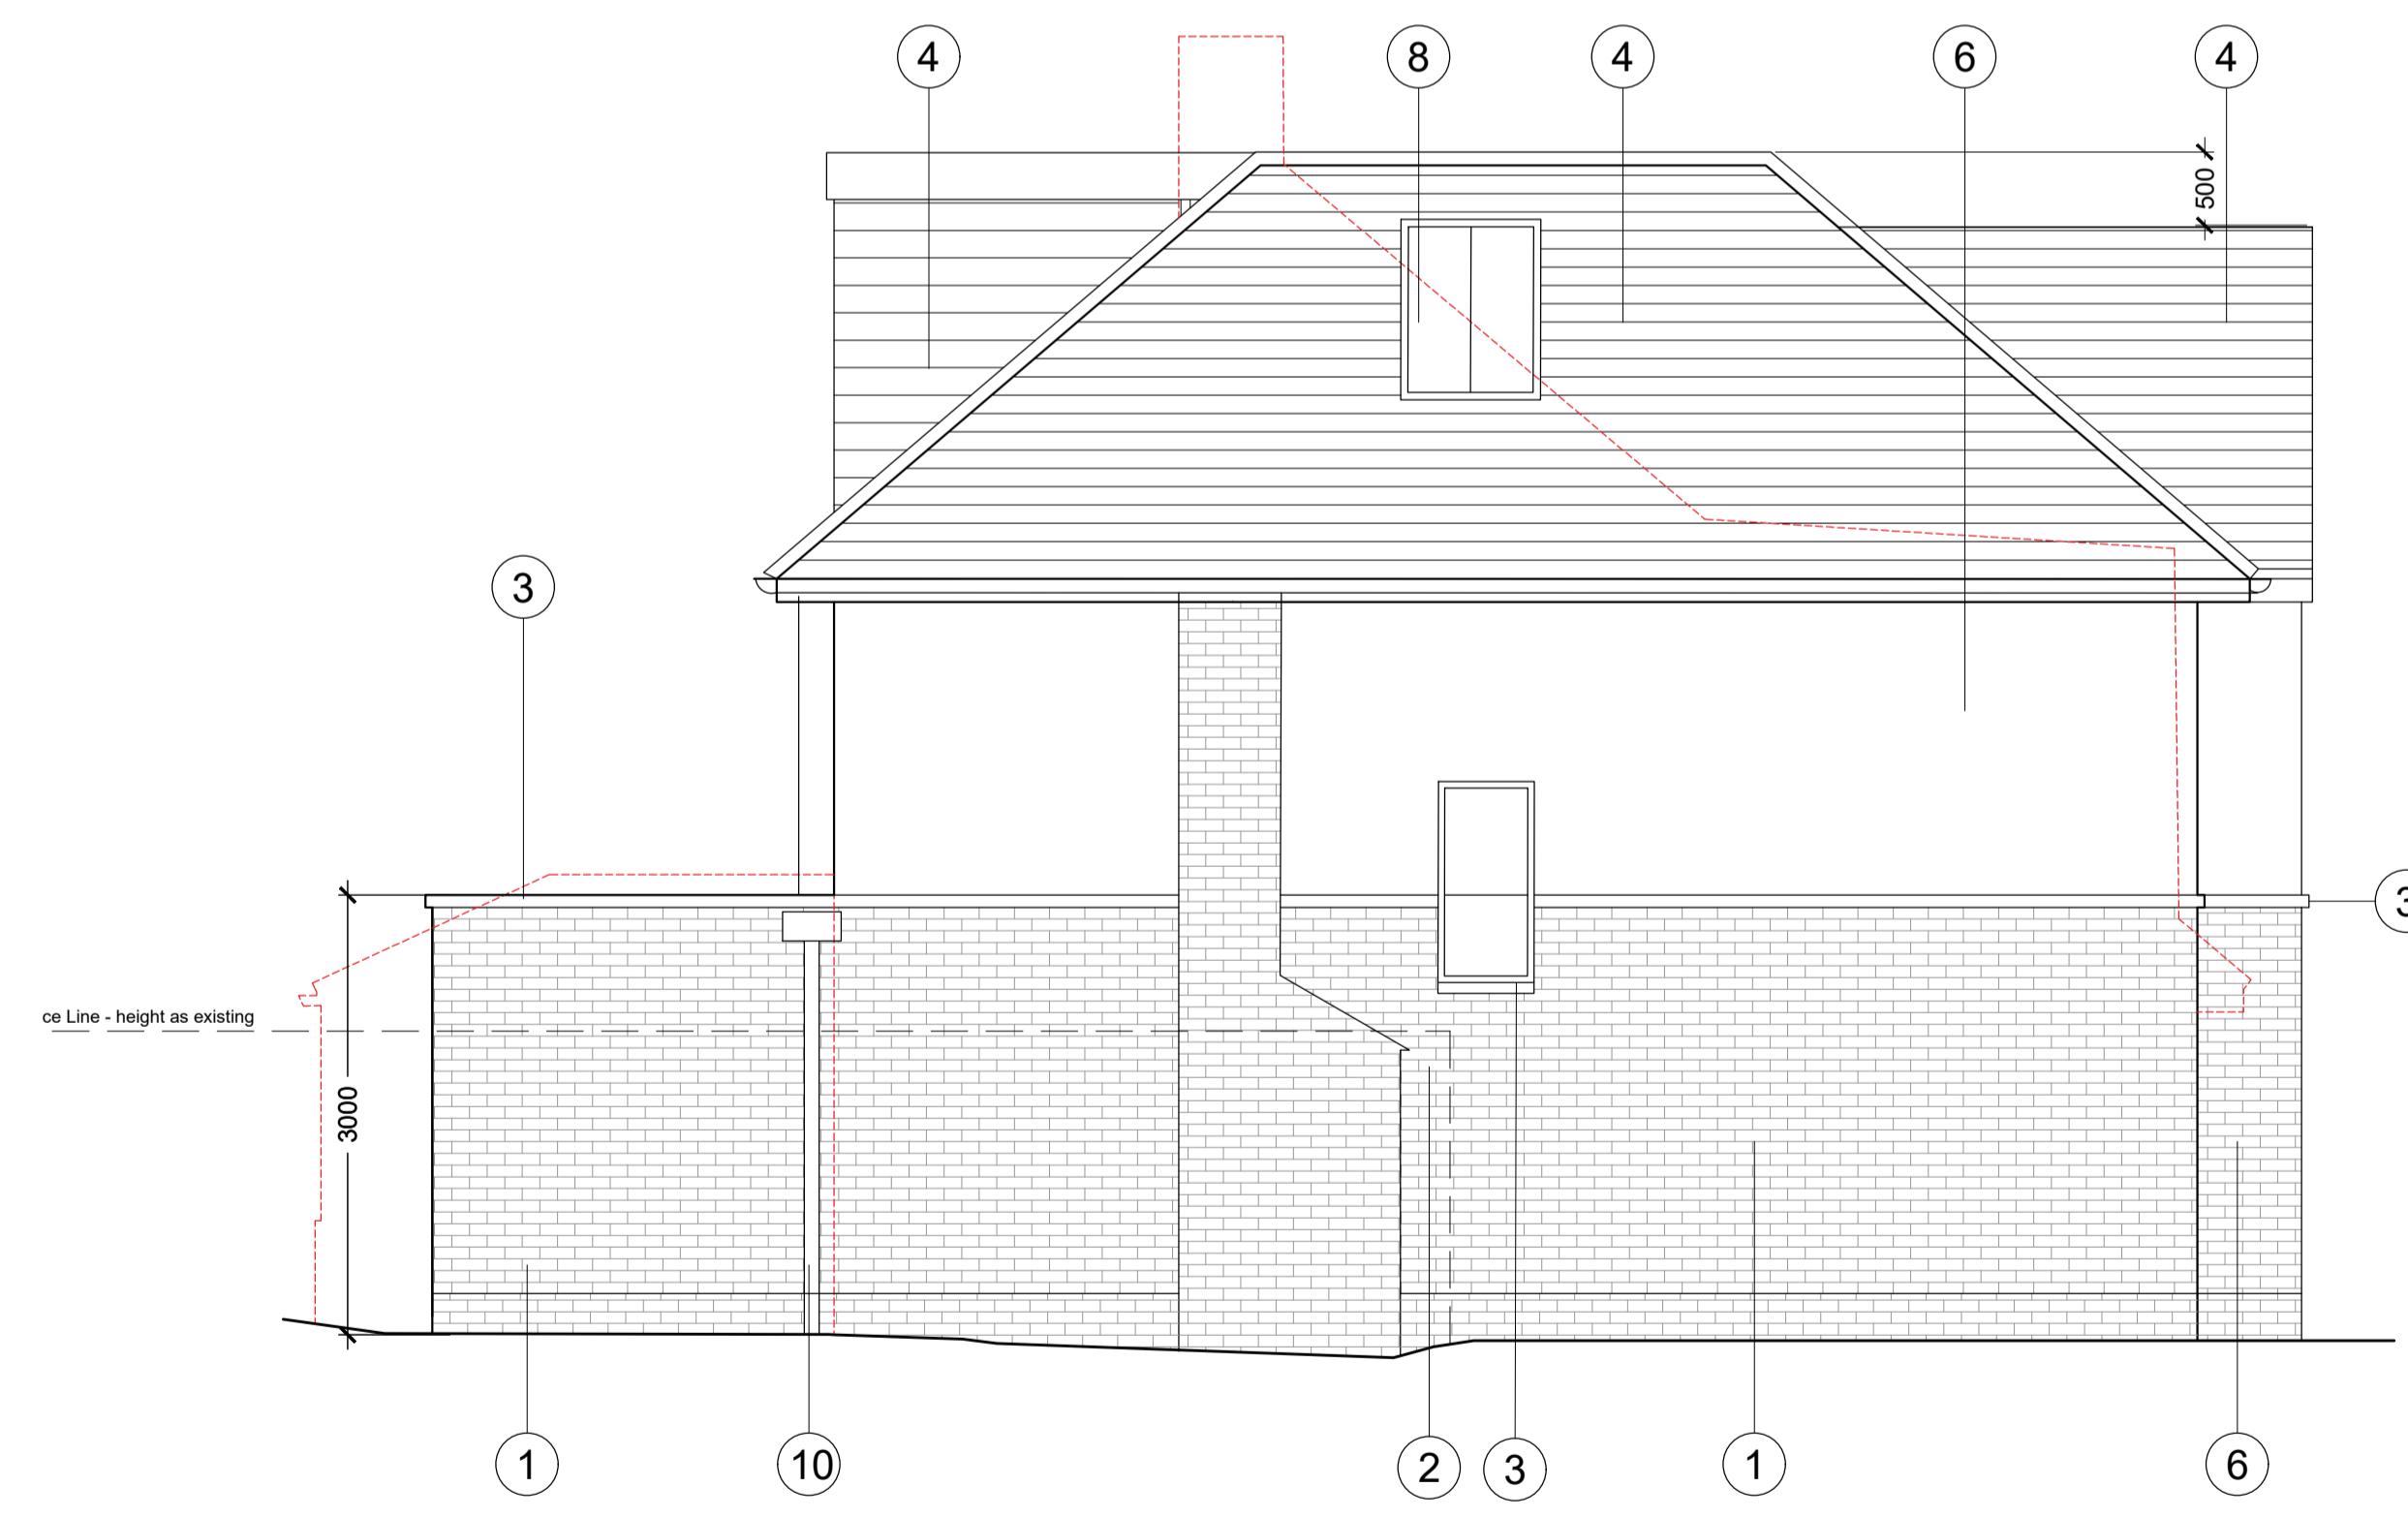

4 PROPOSED SIDE / EAST ELEVATION ALONG THE RIDGEWAY

1:50 @ A1, 1:100 @ A3

NOTES


SCALING FOR PLANNING PURPOSES ONLY.

ALL DIMENSIONS AND LEVELS TO BE CHECKED ON SITE.

WORK TO BE CARRIED OUT IN ACCORDANCE WITH BYE-LAWS AND REGULATIONS OF LOCAL AUTHORITIES AND STATUTORY UNDERTAKERS.

THIS DRAWING MAY INCORPORATE INFORMATION FROM OTHER PROFESSIONALS. WE CANNOT ACCEPT RESPONSIBILITY FOR THE INTEGRITY AND ACCURACY OF SUCH INFORMATION.  
DRAWINGS, SPECIFICATIONS AND SCHEDULES ARE TO BE READ IN CONJUNCTION WITH ALL RELEVANT ARCHITECTS AND CONSULTANTS DRAWINGS AND SPECIFICATIONS.

PRINT PDF OF THE DWG IN ACTUAL SIZE.

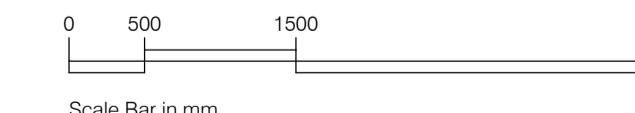

DEMOLITION NOTED IN RED DASHED LINE

Materials Key

- Brickwork - Red brick in stretcher bond with soldier course as decorative frieze over windows & doors to lower level.
- New Aluminium framed Windows & Doors - colour TBC (obscured glazing to side elevation)
- New Stone/Composite Cills, Door Surrounds, Coping/Feature Banding
- New Grey Clay Roof Tiles and Hip Bonnets
- Replaced Timber fencing to boundary
- Render - White with base drip detail
- Glazed safety screen
- Velux Rooflights
- New External Lighting
- New Rainwater goods - PPC Aluminium Colour TBC

REV NOTES

- PRE PLANNING - FIRST ISSUE
- ELEVATION MATERIAL AMMENDMENTS - CLIENT REVIEW
- PLANNING

DATE

23.06.2023

DF

05.10.2023

DF

07.10.2023

DF

BY

DF

DF

DF

DF

STATUS  
PLANNING

PROJECT  
24 OLD HATCH MANOR  
RUISLIP

TITLE  
PROPOSED ELEVATIONS

SCALE AT A1: 1:50

SCALE AT A3: 1:100

DWG NUM OHM24\_P03

REV -

Furniss Architecture and Design  
London, SW8 1NA  
e: darren.furniss@gmail.com

t: 07900624547