


AA PROPOSED SECTION AA
1:50 @ A1, 1:100 @ A3

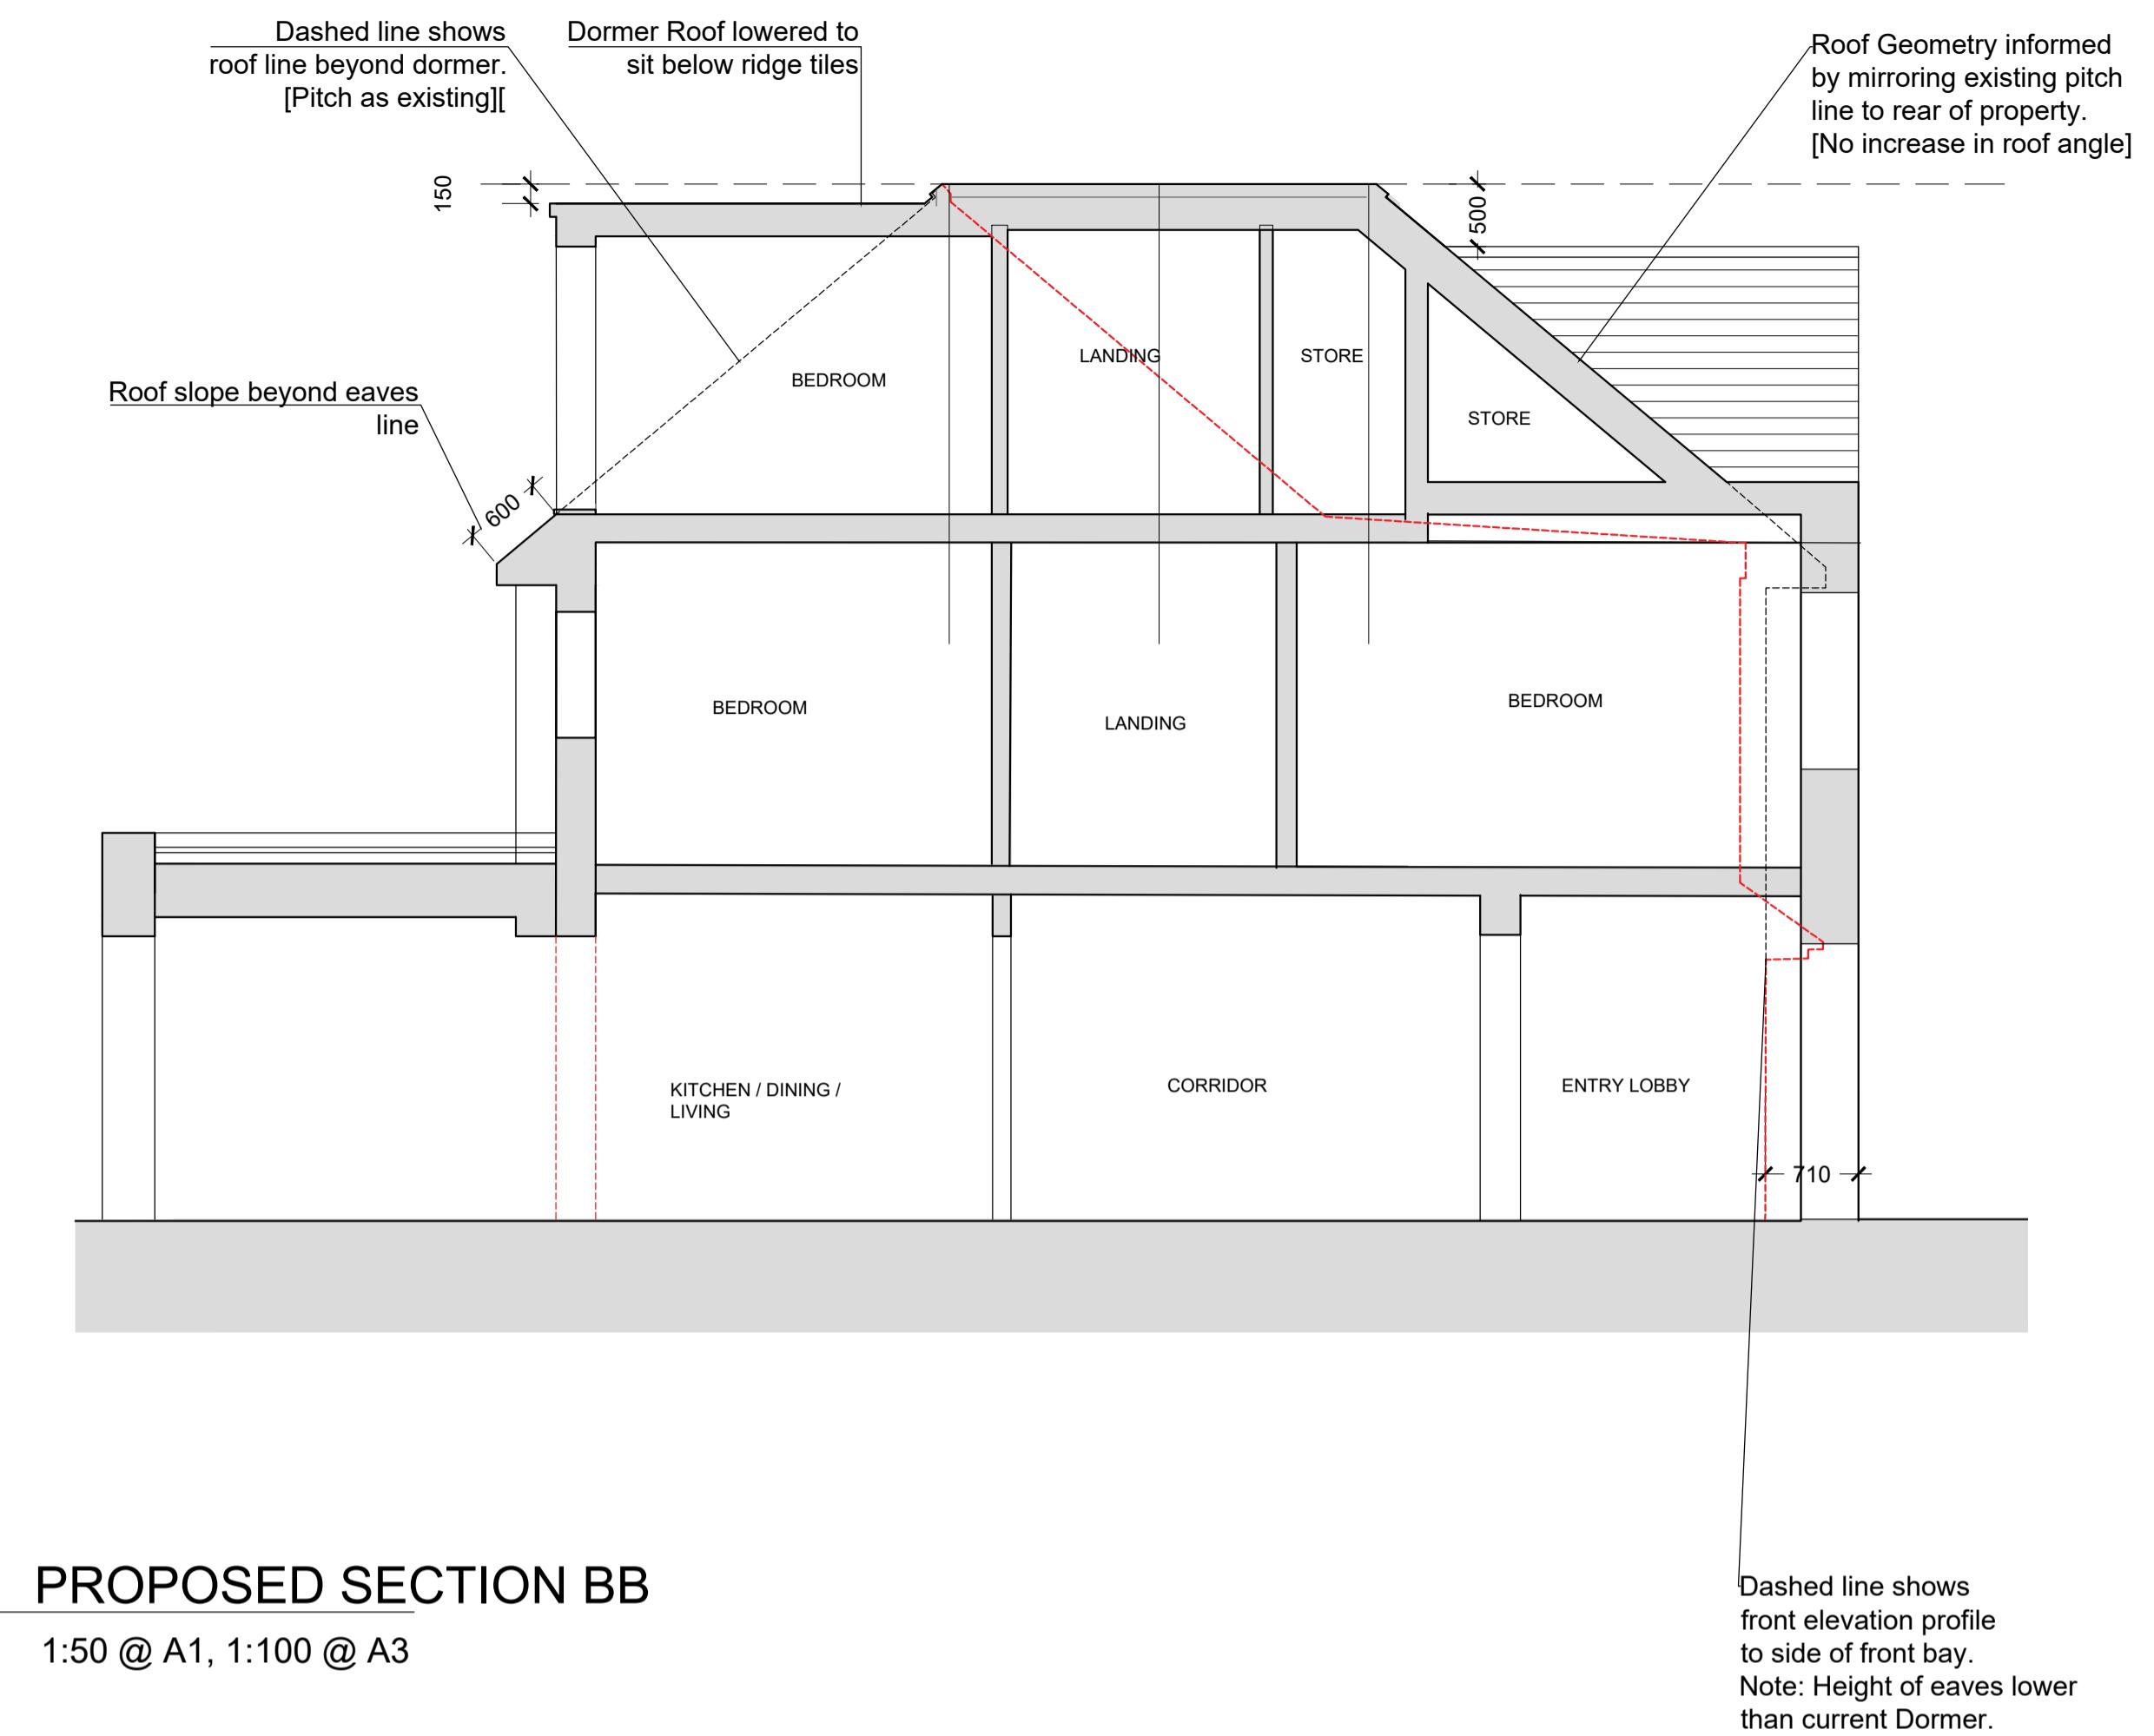

BB PROPOSED SECTION BB
1:50 @ A1, 1:100 @ A3

NOTES

SCALING FOR PLANNING PURPOSES ONLY.

ALL DIMENSIONS AND LEVELS TO BE CHECKED ON SITE.

WORK TO BE CARRIED OUT IN ACCORDANCE WITH BYE-LAWS AND REGULATIONS OF LOCAL AUTHORITIES AND STATUTORY UNDERTAKERS.

THIS DRAWING MAY INCORPORATE INFORMATION FROM OTHER PROFESSIONALS. WE CANNOT ACCEPT RESPONSIBILITY FOR THE INTEGRITY AND ACCURACY OF SUCH INFORMATION.
DRAWINGS, SPECIFICATIONS AND SCHEDULES ARE TO BE READ IN CONJUNCTION WITH ALL RELEVANT ARCHITECTS AND CONSULTANTS DRAWINGS AND SPECIFICATIONS.

PRINT PDF OF THE DWG IN ACTUAL SIZE.



REV NOTES

- PRE PLANNING - FIRST ISSUE
- PLANNING
- A PLANNING - ALTERATIONS - Dormer Height Reduced
- B PLANNING - Revision - Extension Dimension

DATE

23.06.2023 DF
07.10.2023 DF
17.11.2023 DF
04.12.2023 DF

BY

STATUS
PLANNING
PROJECT
24 OLD HATCH MANOR
RUISLIP

TITLE
PROPOSED SECTIONS

SCALE AT A1: 1:50 | SCALE AT A3: 1:100

Furniss Architecture and Design
London, SW8 1NA
e: darren.furniss@gmail.com
t: 07900624547

DWG NUM OHM24_P04

REV B