



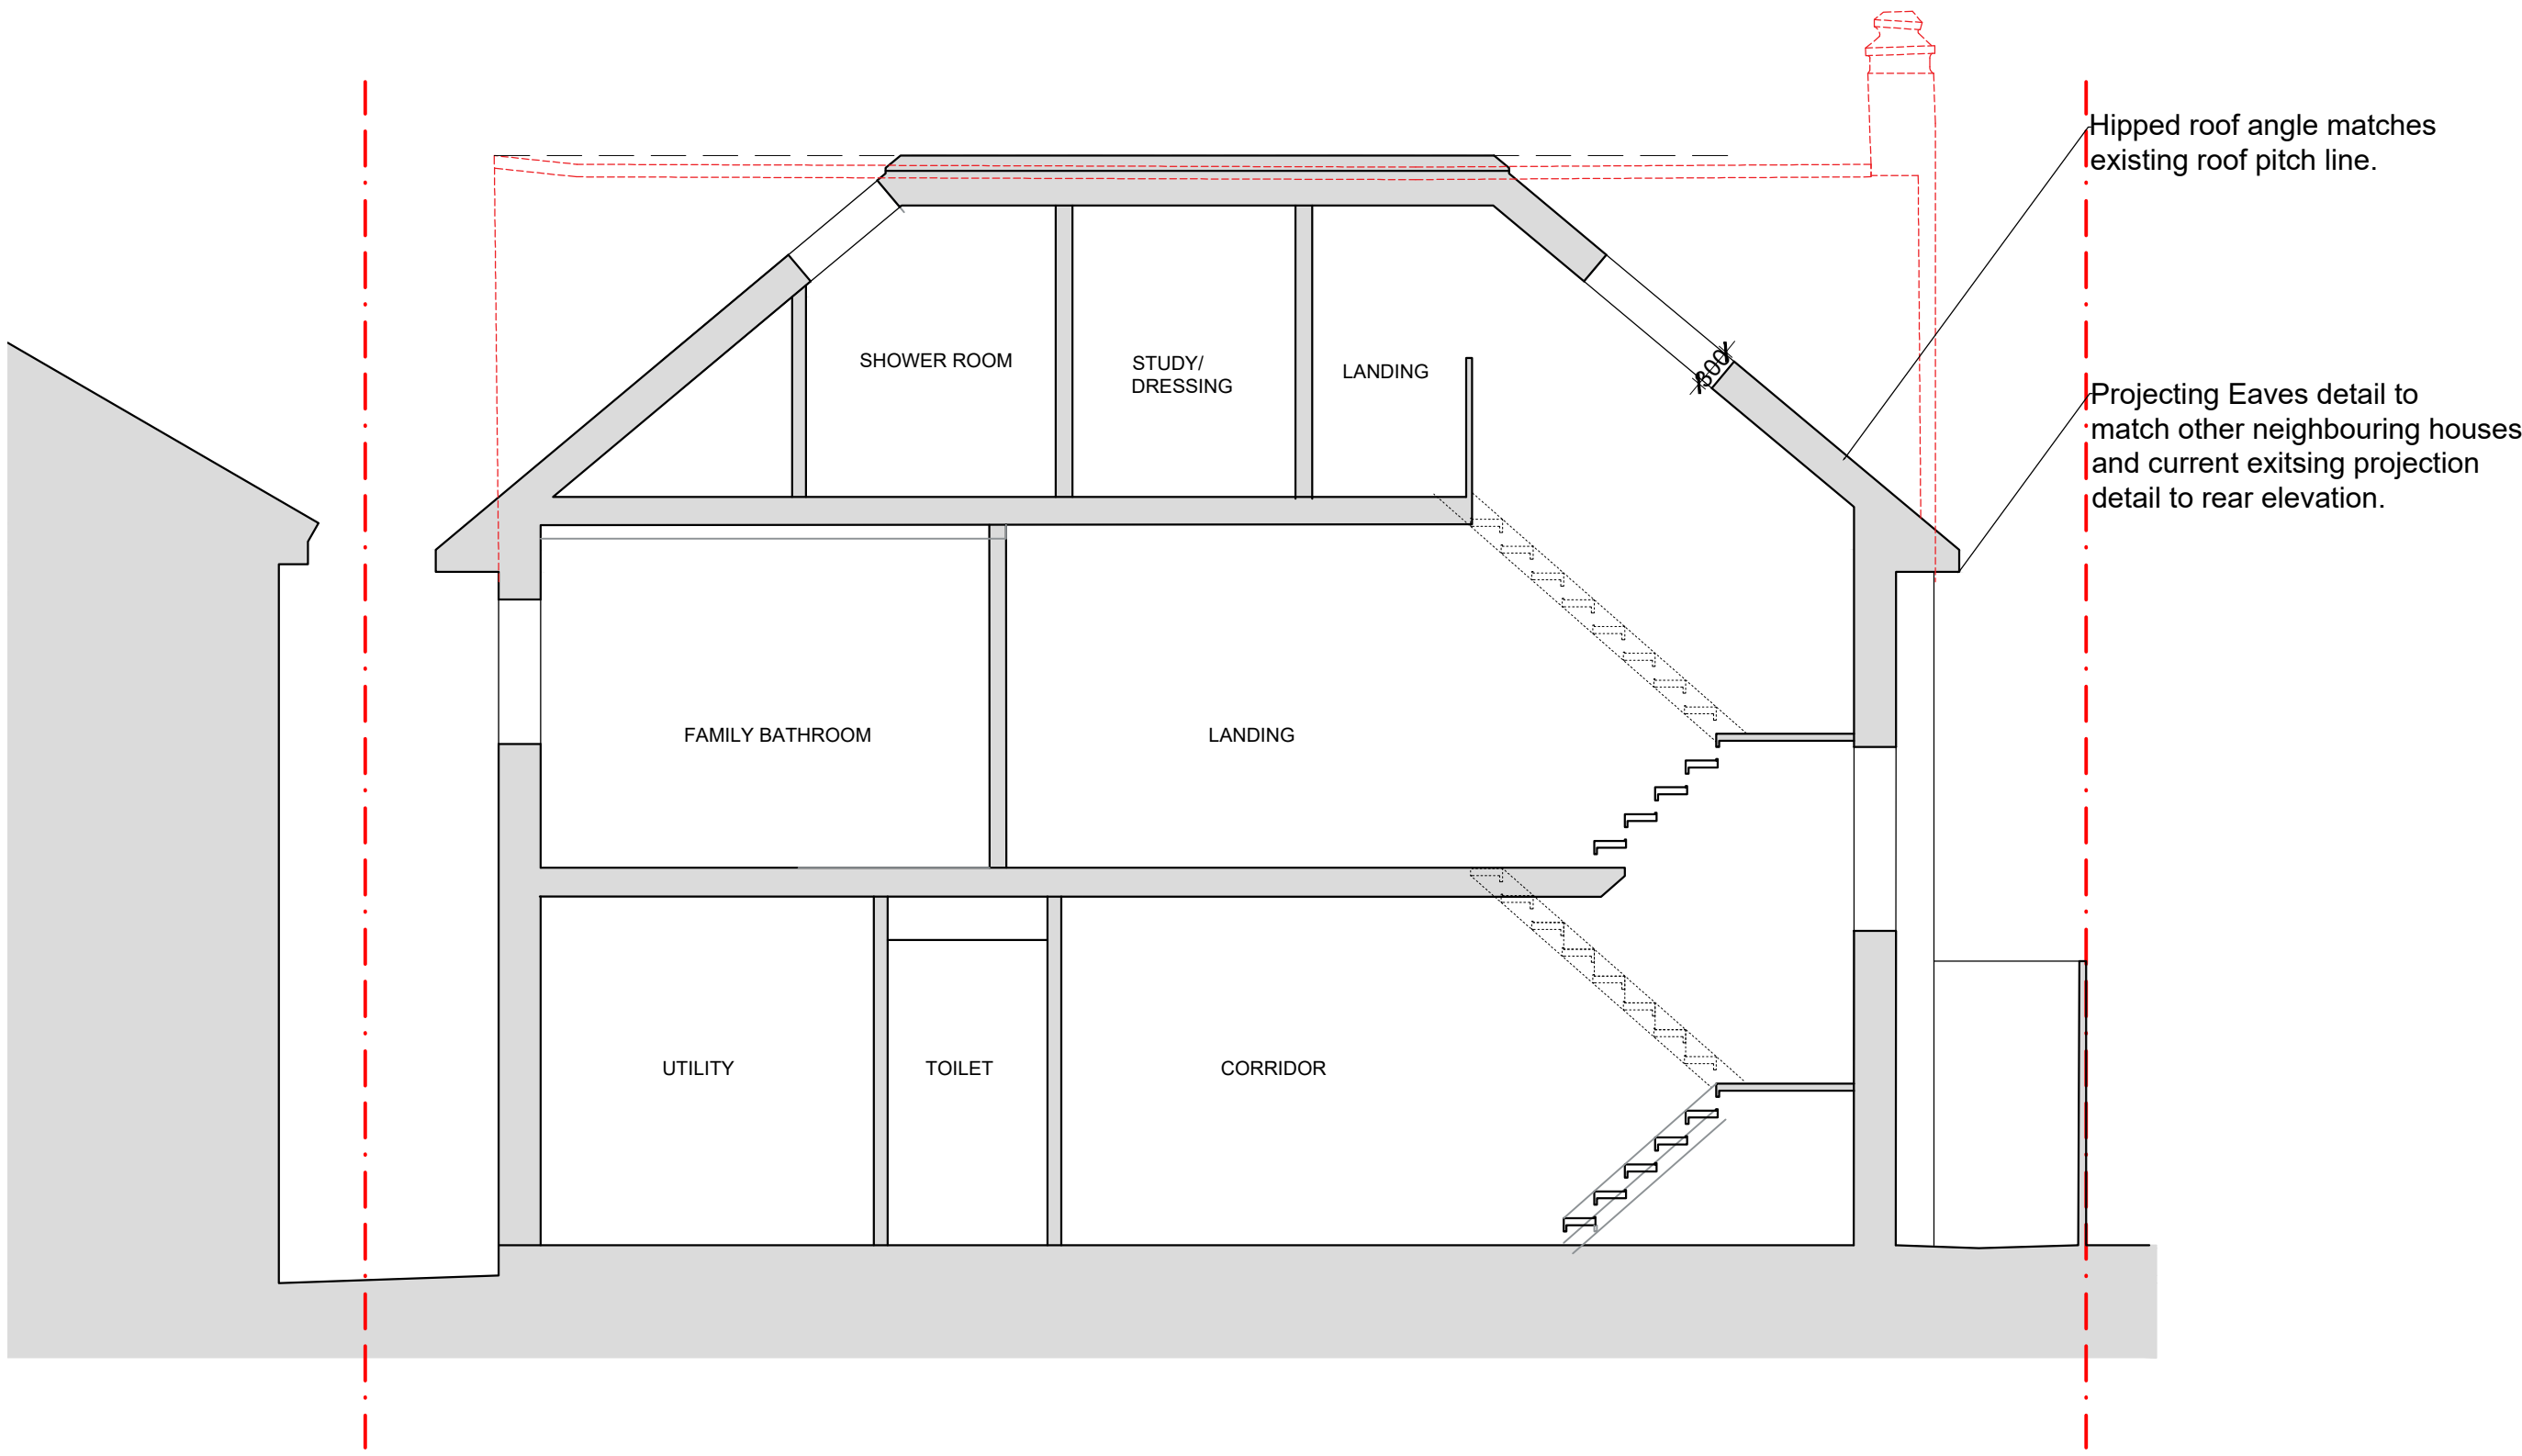


AA PROPOSED SECTION AA
1:50 @ A1, 1:100 @ A3

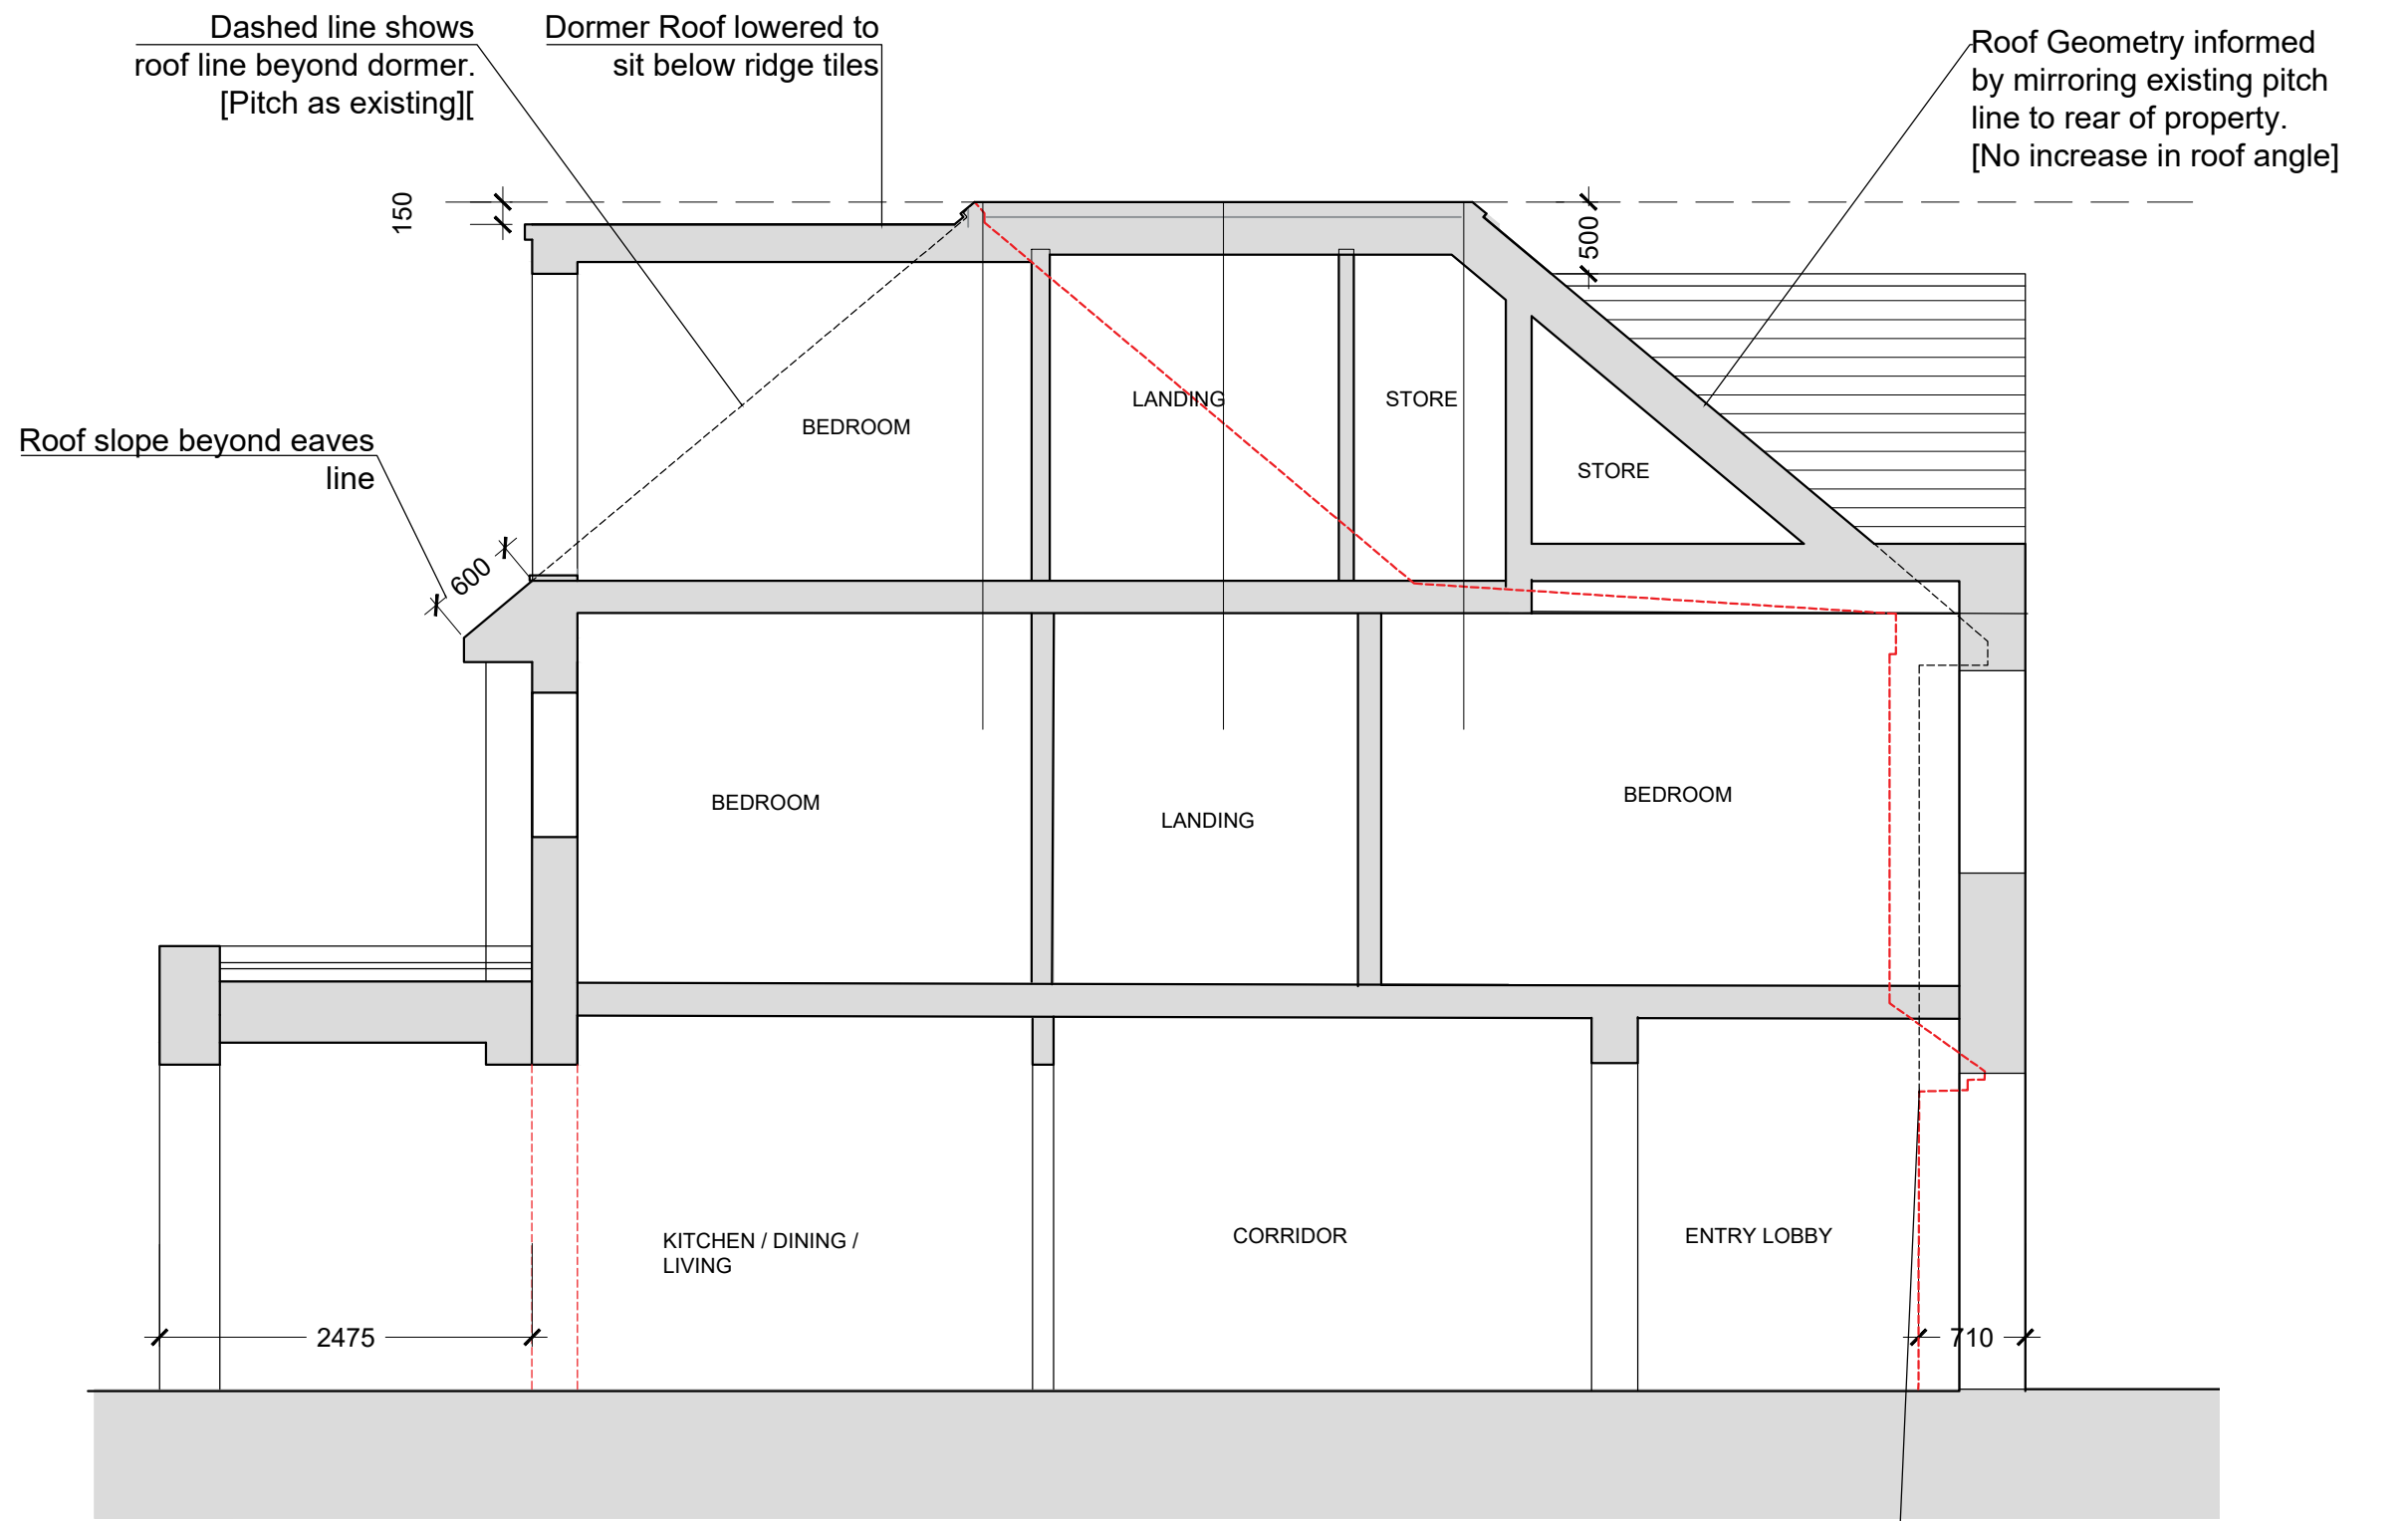

BB PROPOSED SECTION BB
1:50 @ A1, 1:100 @ A3

NOTES

SCALING FOR PLANNING PURPOSES ONLY.
ALL DIMENSIONS AND LEVELS TO BE CHECKED ON SITE.
WORK TO BE CARRIED OUT IN ACCORDANCE WITH BYE-LAWS AND REGULATIONS OF LOCAL AUTHORITIES AND STATUTORY UNDERTAKERS.
THIS DRAWING MAY INCORPORATE INFORMATION FROM OTHER PROFESSIONALS. WE CANNOT ACCEPT RESPONSIBILITY FOR THE INTEGRITY AND ACCURACY OF SUCH INFORMATION.
DRAWINGS, SPECIFICATIONS AND SCHEDULES ARE TO BE READ IN CONJUNCTION WITH ALL RELEVANT ARCHITECTS AND CONSULTANTS DRAWINGS AND SPECIFICATIONS.
PRINT PDF OF THE DWG IN ACTUAL SIZE.

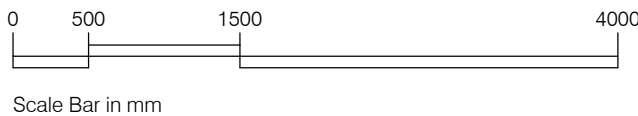

REV	NOTES	DATE	BY
-	PRE PLANNING - FIRST ISSUE	23.06.2023	DF
-	PLANNING	07.10.2023	DF
A	PLANNING - ALTERATIONS - Dormer Height Reduced	17.11.2023	DF

STATUS		Furniss Architecture and Design London, SW8 1NA e: darren.furniss@gmail.com t: 07900624547
PLANNING		
PROJECT		
24 OLD HATCH MANOR RUISLIP		OHM24_P04
TITLE		
PROPOSED SECTIONS		
SCALE AT A1: 1:50 SCALE AT A3: 1:100		REV A