



0 **PROPOSED GROUND FLOOR PLAN**
1:50 @ A1, 1:100 @ A3

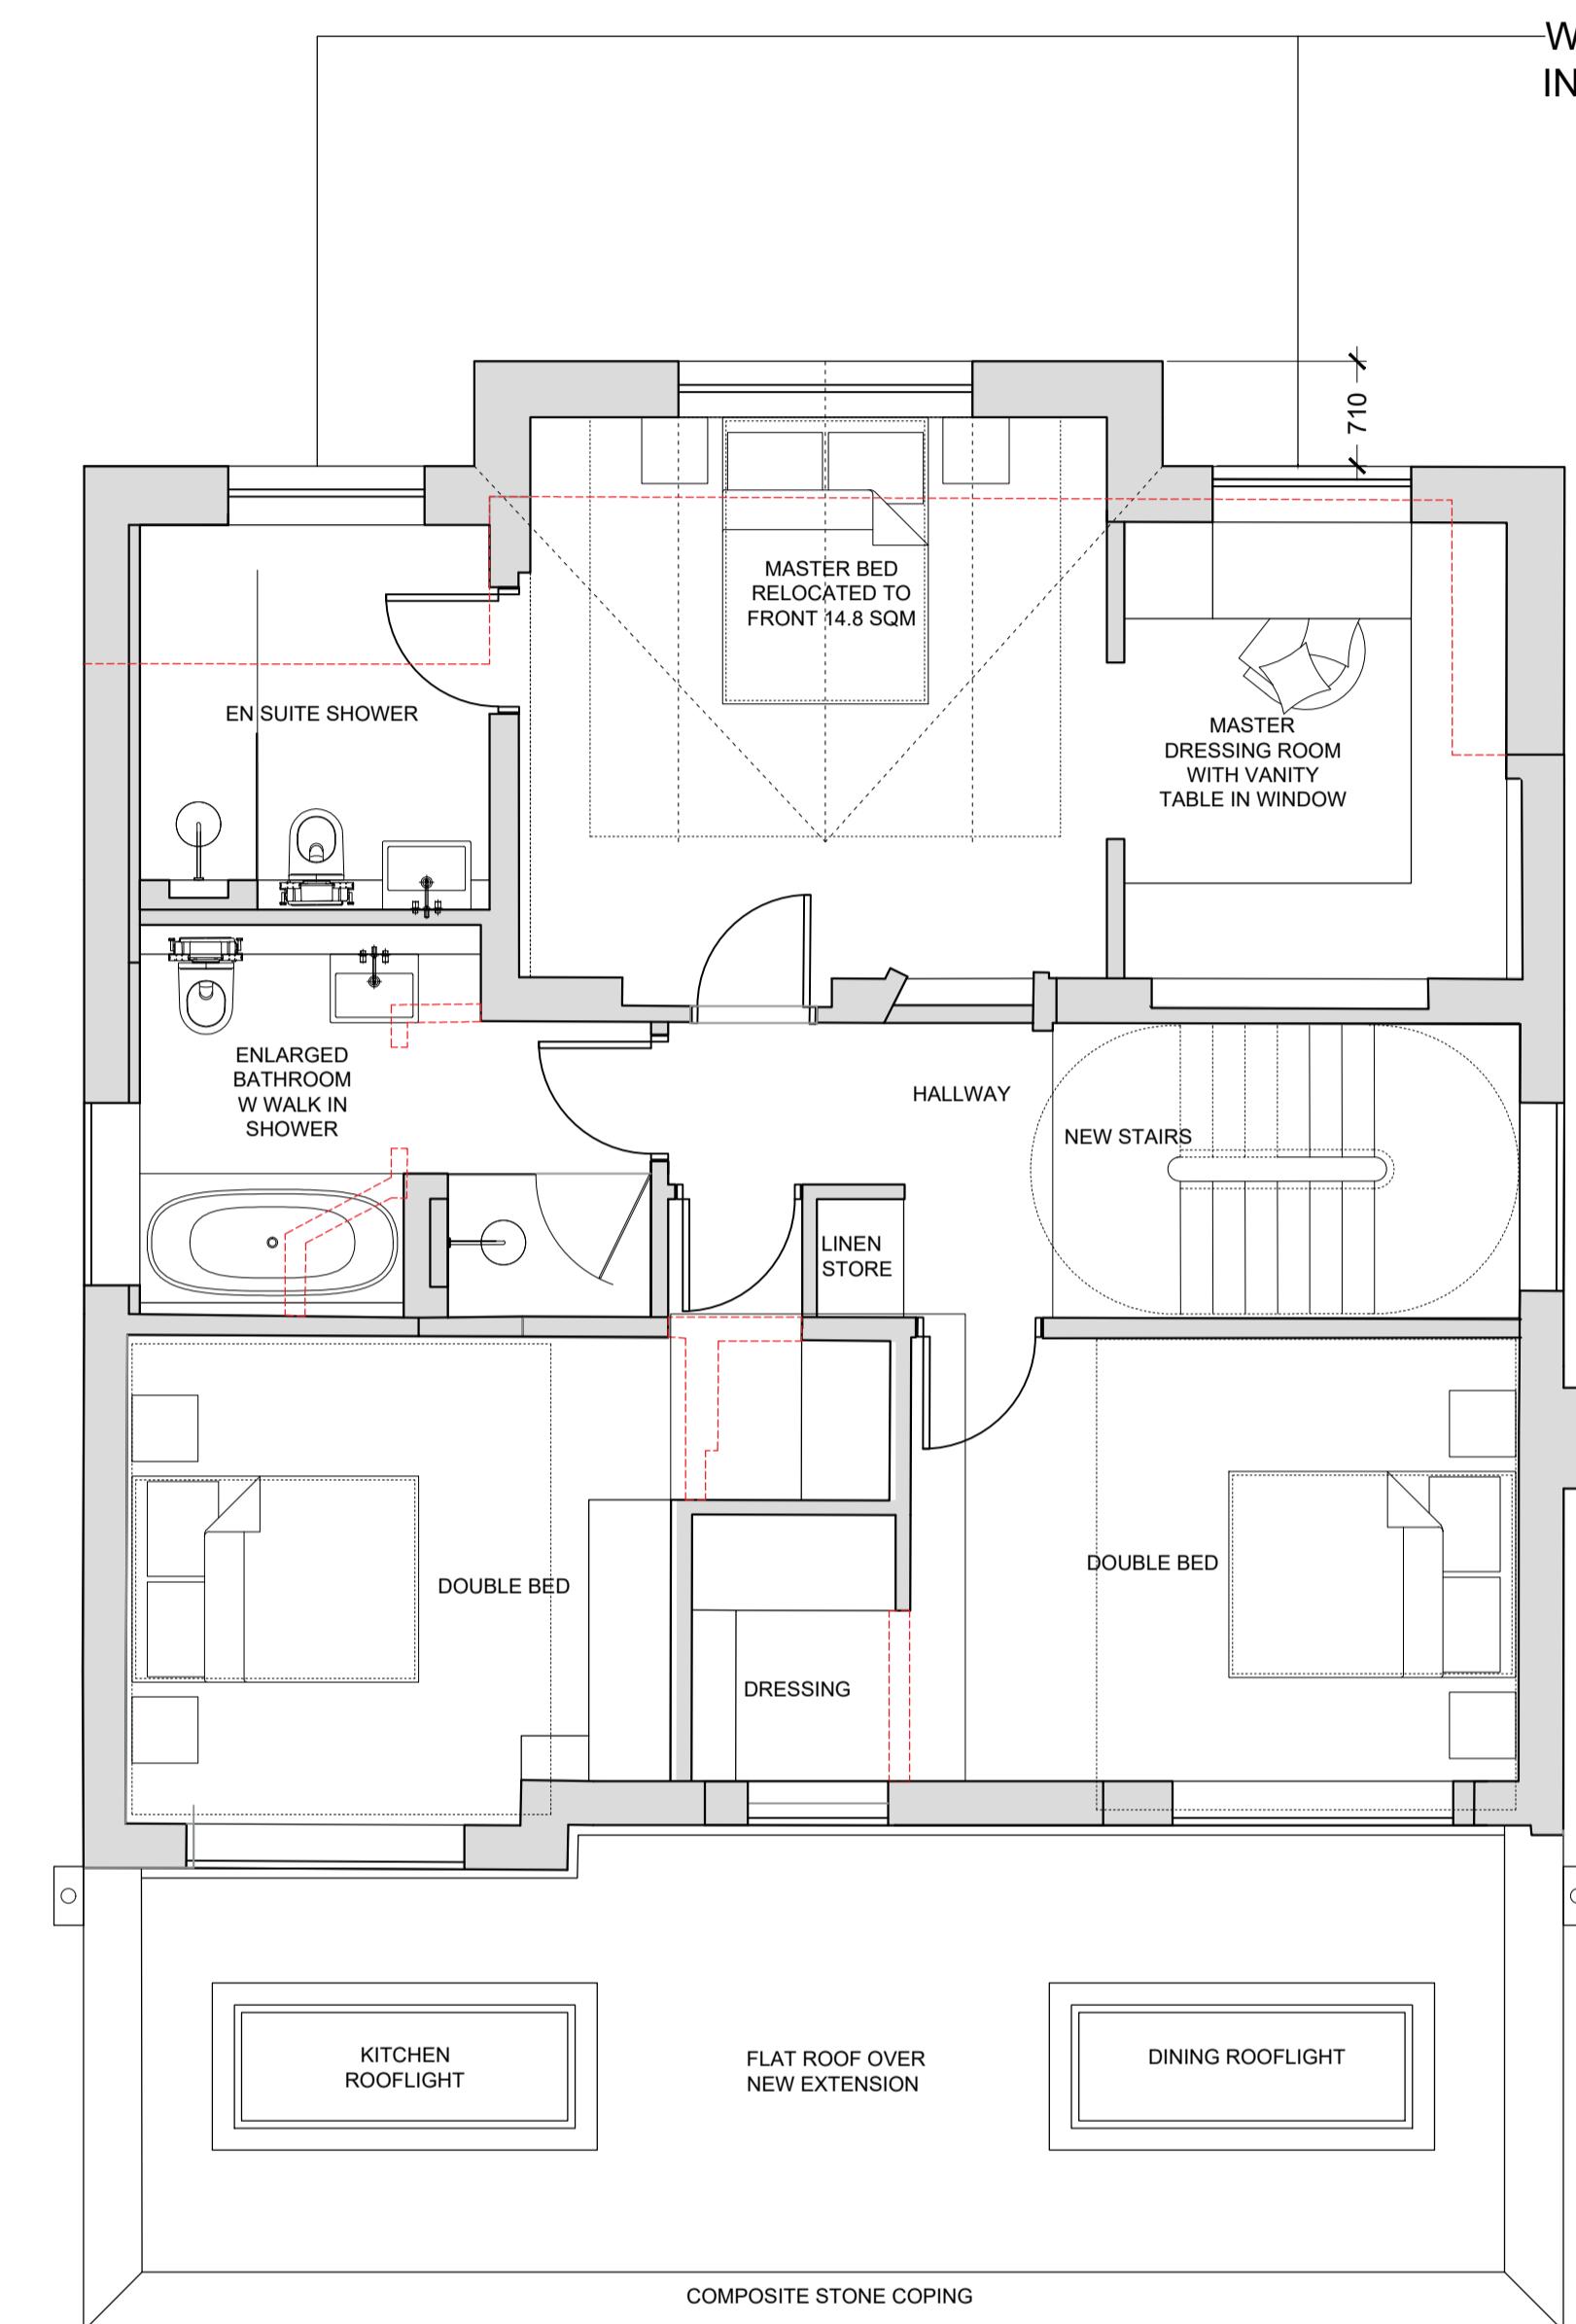

PROPOSED FIRST FLOOR PLAN

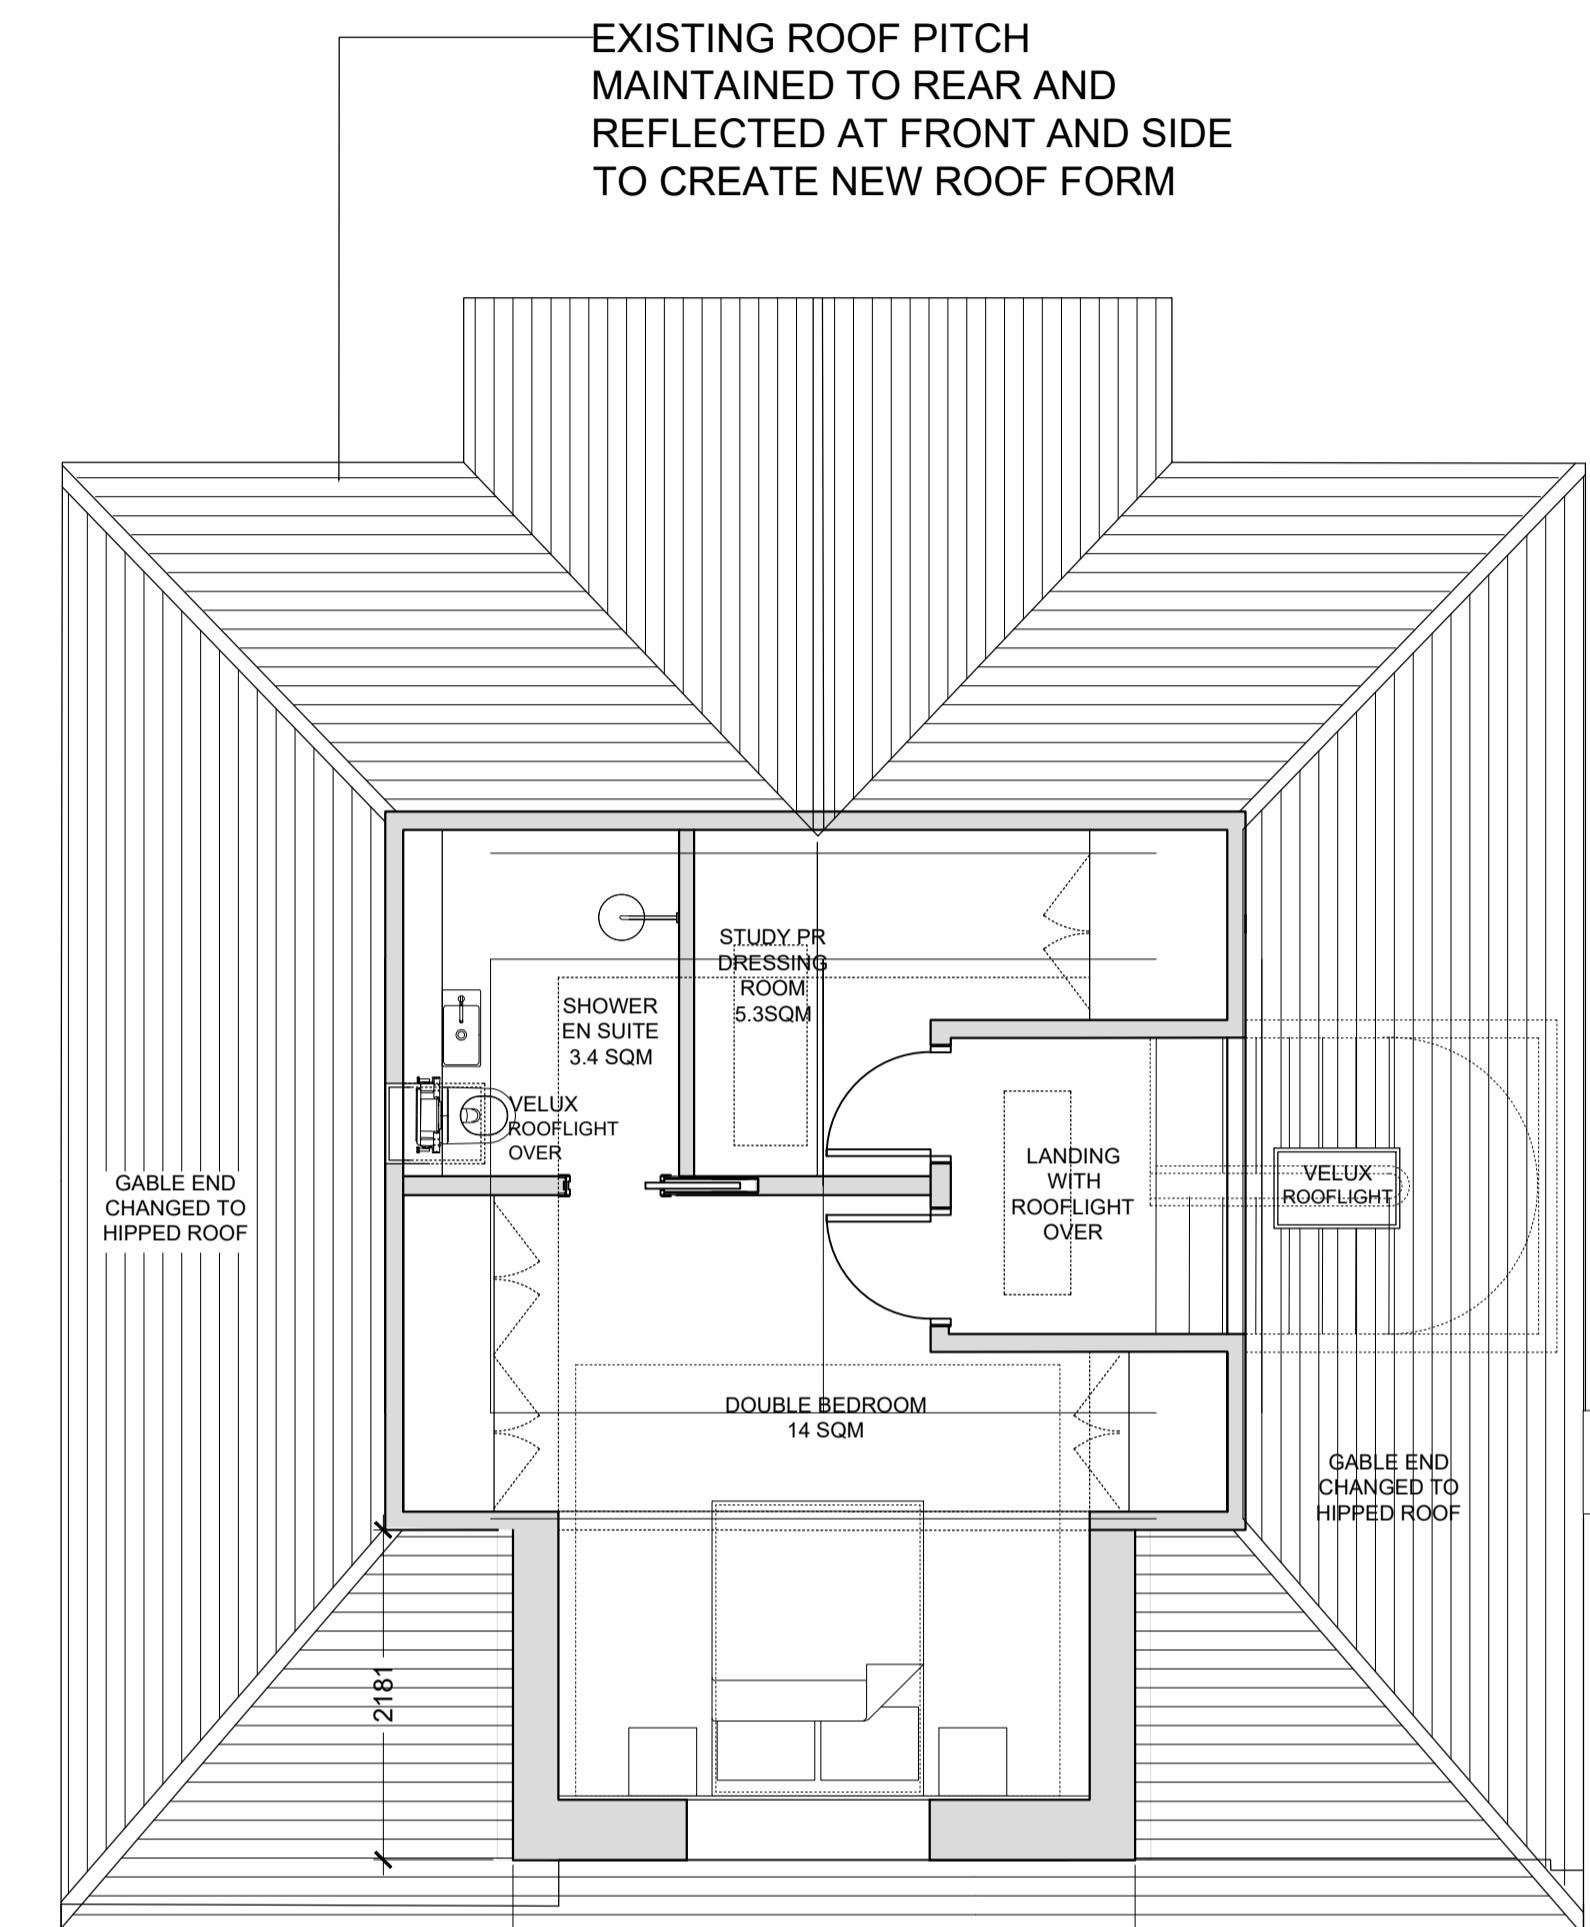

2 PROPOSED ROOF PLAN
1:50 @ A1, 1:100 @ A3

NOTE

SCALING FOR PLANNING PURPOSES ONLY

ALL DIMENSIONS AND LEVELS TO BE CHECKED ON SITE.
WORK TO BE CARRIED OUT IN ACCORDANCE WITH BYE-LAWS
REGULATIONS OF LOCAL AUTHORITIES AND STATUTORY


UNDERTAKERS.

THIS DRAWING MAY INCORPORATE INFORMATION FROM OTHER PROFESSIONALS. WE CANNOT ACCEPT RESPONSIBILITY FOR THE INTEGRITY AND ACCURACY OF SUCH INFORMATION.

DRAWINGS, SPECIFICATIONS AND SCHEDULES ARE TO BE READ IN CONJUNCTION WITH ALL RELEVANT ARCHITECTS AND CONSULTANTS DRAWINGS AND SPECIFICATIONS.

PRINT PDF OF THE DWG IN ACTUAL SIZE

A horizontal scale bar with tick marks at 0, 500, and 1500. The segments between the marks are labeled 500 and 1000, respectively. The total length is 1500 mm.

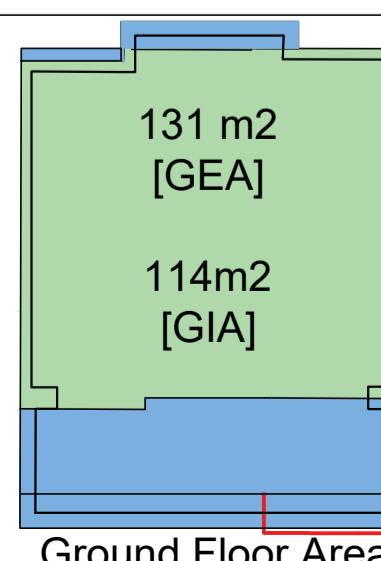

The figure displays two architectural floor plans. The left plan, labeled 'First Floor Area', is a green polygon with a black outline. It contains two labeled areas: '97.5 m² [GEA]' in the upper portion and '82.9m² [GIA]' in the lower portion. The right plan, labeled 'Loft Area', is a blue polygon with a black outline, representing a smaller, separate room.

| REV | NOTES |
|-----|---|
| - | PRE PLANNING - FIRST ISSUE |
| - | PLANNING - FRONTRAGE REDUCED |
| A | PLANNING - Dormer Width reduction |
| B | PLANNING - Revision - Extension Dimension |
| C | PLANNING - Roof WC Rooflight ammended |

| DATE | BY |
|------------|----|
| 23.06.2023 | DF |
| 07.10.2023 | DF |
| 17.11.2023 | DF |
| 04.12.2023 | DF |
| 19.12.2023 | DF |

STATUS
PLANNING

PROJECT

LD HATCH MANOR
RUISLIP

TITLE

DEVELOPED PLANS

miss Architecture and Design
London, SW8 1NA

t: 07900624547