

1 DETAILED SITE BLOCK PLAN - PROPOSED

1:200@A3, 1:100@A1

NOTES

SCALING FOR PLANNING PURPOSES ONLY

ALL DIMENSIONS AND LEVELS TO BE CHECKED ON SITE.
WORK TO BE CARRIED OUT IN ACCORDANCE WITH BYE-LAW
REGULATIONS OF LOCAL AUTHORITIES AND STATUTORY

UNDERTAKERS.

THIS DRAWING MAY INCORPORATE INFORMATION FROM OTHER PROFESSIONALS. WE CANNOT ACCEPT RESPONSIBILITY FOR THE INTEGRITY AND ACCURACY OF SUCH INFORMATION.


DRAWINGS, SPECIFICATIONS AND SCHEDULES ARE TO BE READ IN CONJUNCTION WITH ALL RELEVANT ARCHITECTS AND CONSULTANTS DRAWINGS AND SPECIFICATIONS.

PRINT PDF OF THE DWG IN ACTUAL SIZE.

A horizontal scale bar with tick marks at 0, 1000, 3000, and 8000. The distance between 0 and 1000 is marked with a short horizontal line. The distance between 1000 and 3000 is marked with a longer horizontal line. The distance between 3000 and 8000 is marked with a very long horizontal line. The text "Scale Bar in mm" is centered below the scale.

Materials Key - Garage & Landscape - See Sepertae Outline Schedule

1. Brickwork - Red brick in stretcher bond
2. Aluminium Windows & Bifold Doors
4. Clay Tile Roof to Match House
11. Timber Fascia
12. Timber Pergola with Tensile fabric (removeable)
13. Decking
14. External Stone Tiles
15. Block Paving to Driveway
16. Slatted Timber Fence

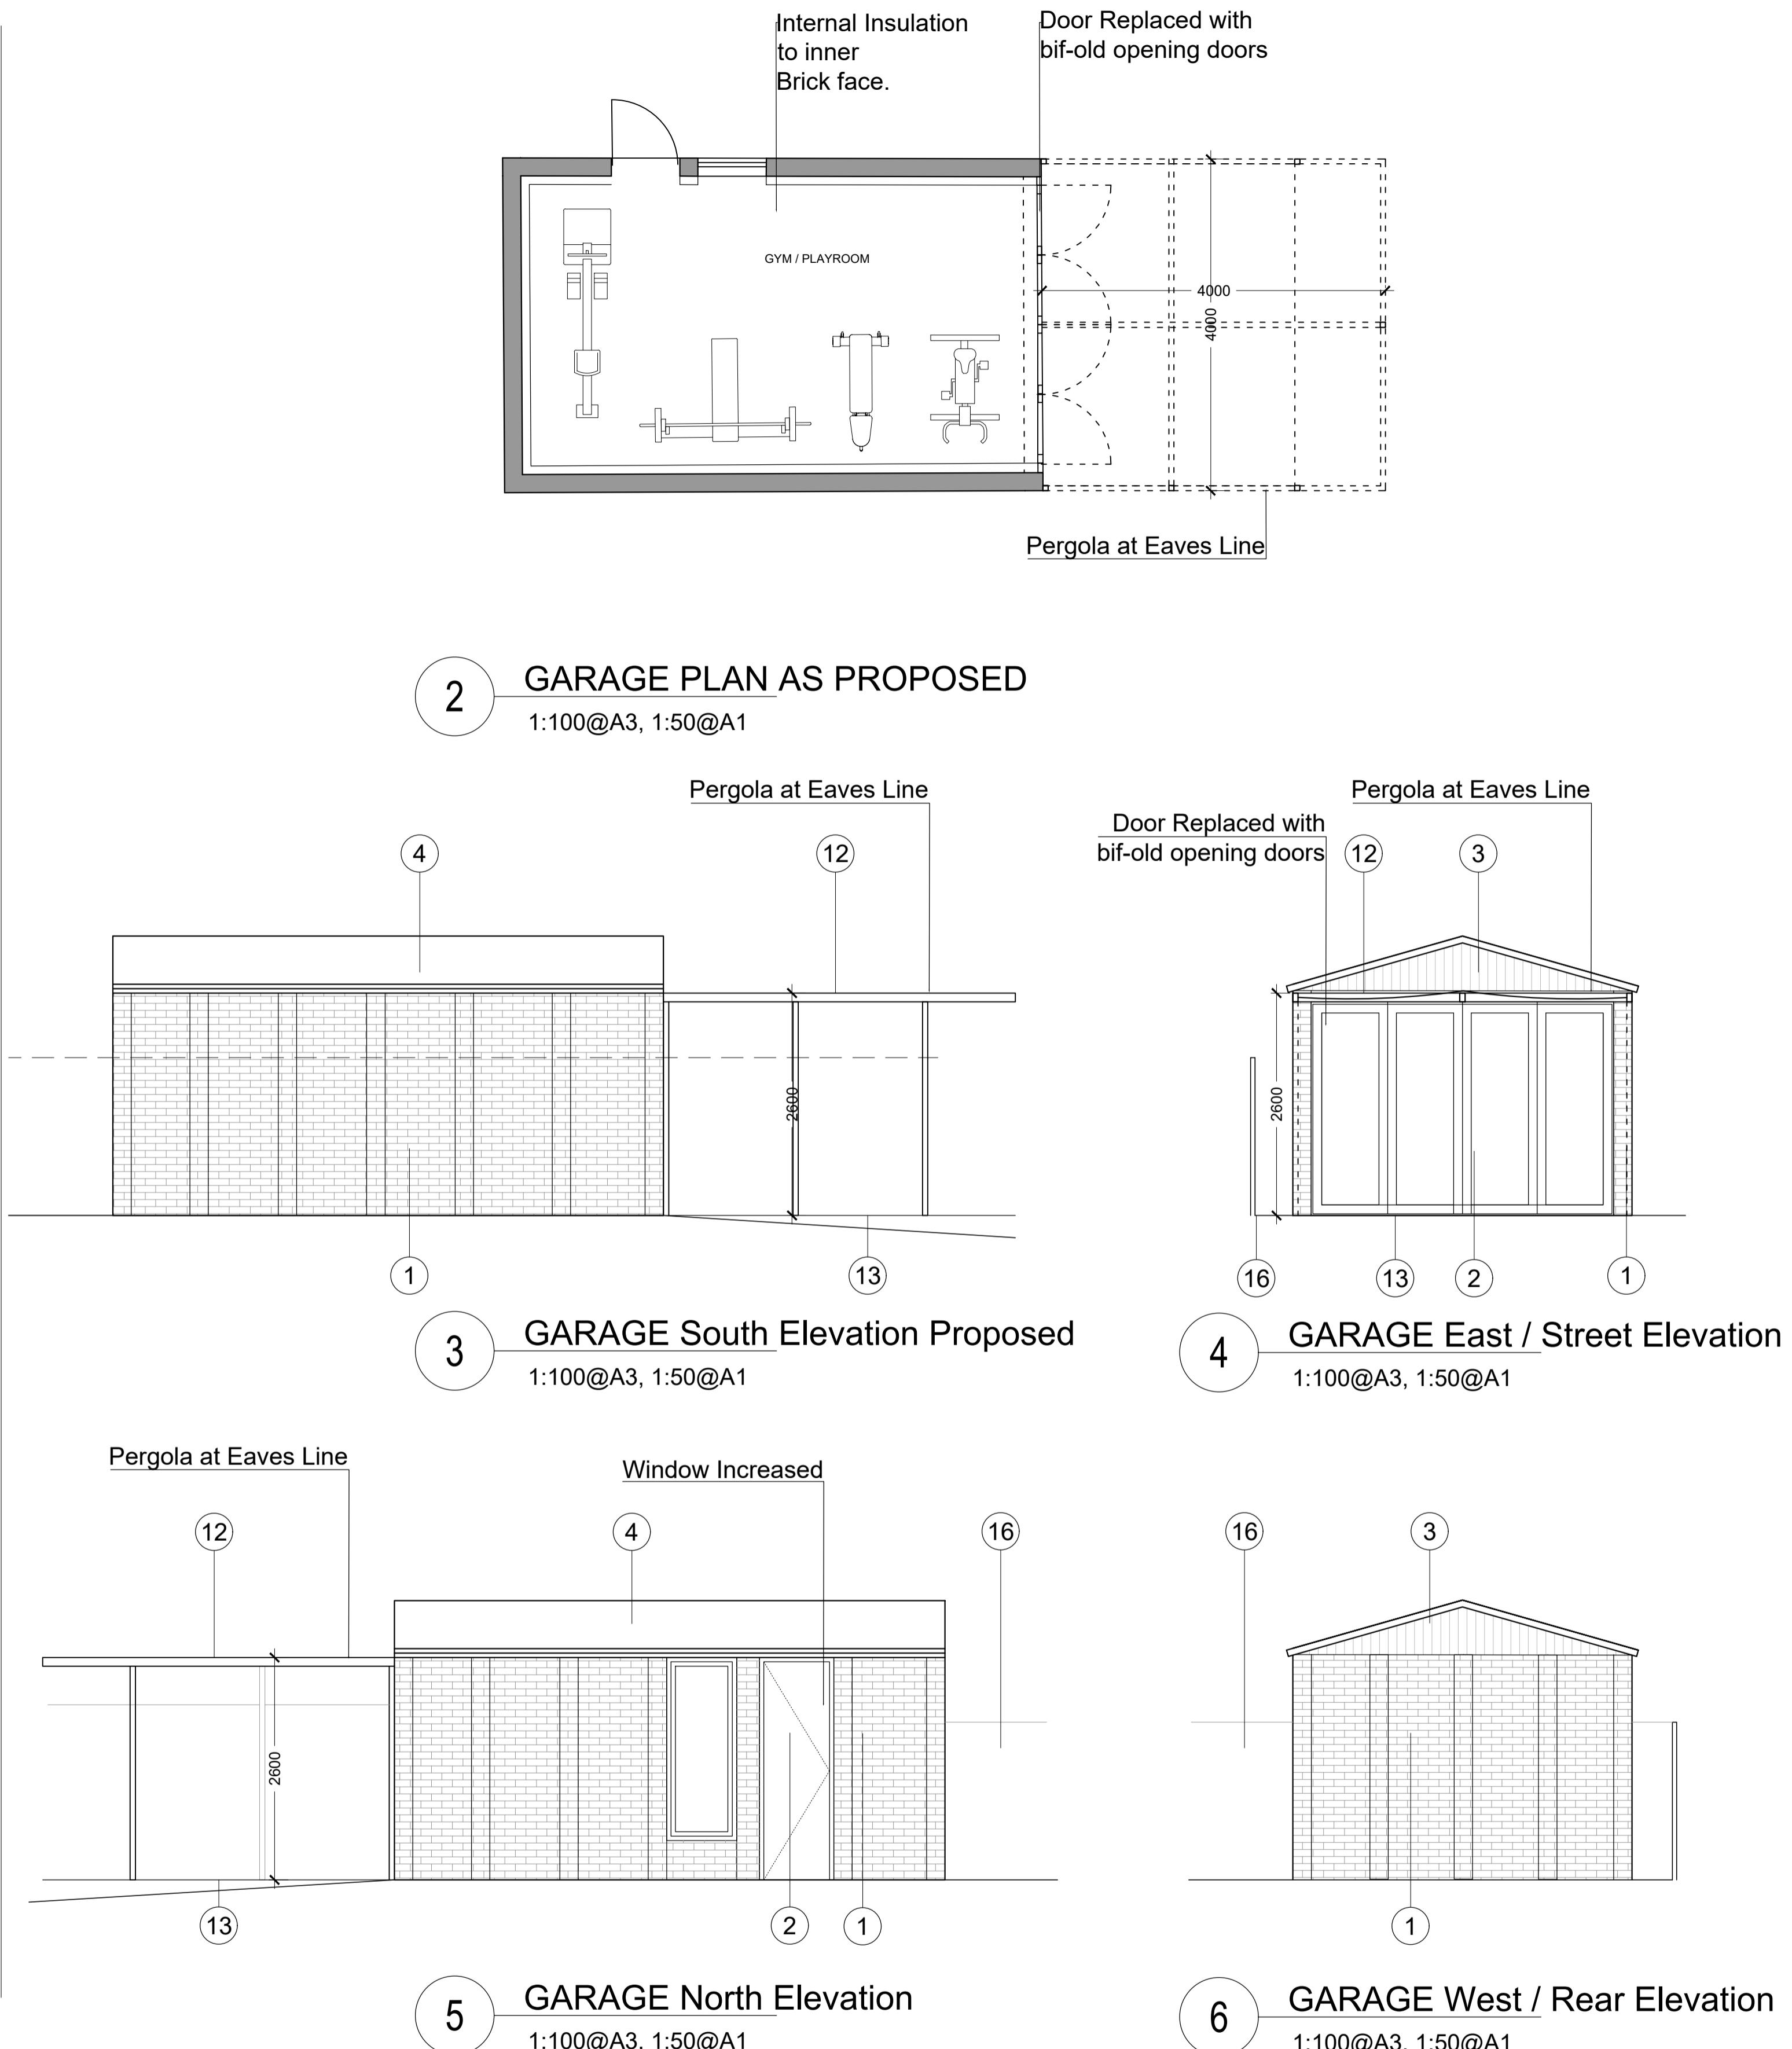

REV	NOTES	DATE	BY	STATUS	PROJECT	TITLE	DESIGNER	REV
-	PRE PLANNING - FIRST ISSUE	30.05.2023	DF					
-	PLANNING	07.10.2023	DF					
A	PLANNING - Additonal Information - Materials and Pergola Design	17.11.2023	DF		24 OLD HATCH MANOR			
B	PLANNING - Revision - Extension Dimension	04.12.2023	DF		RUISLIP			
C	PLANNING - Amendment - reduced extension size	22.05.2025	DF					