



0 **PROPOSED GROUND FLOOR PLAN**
1:50 @ A1, 1:100 @ A3

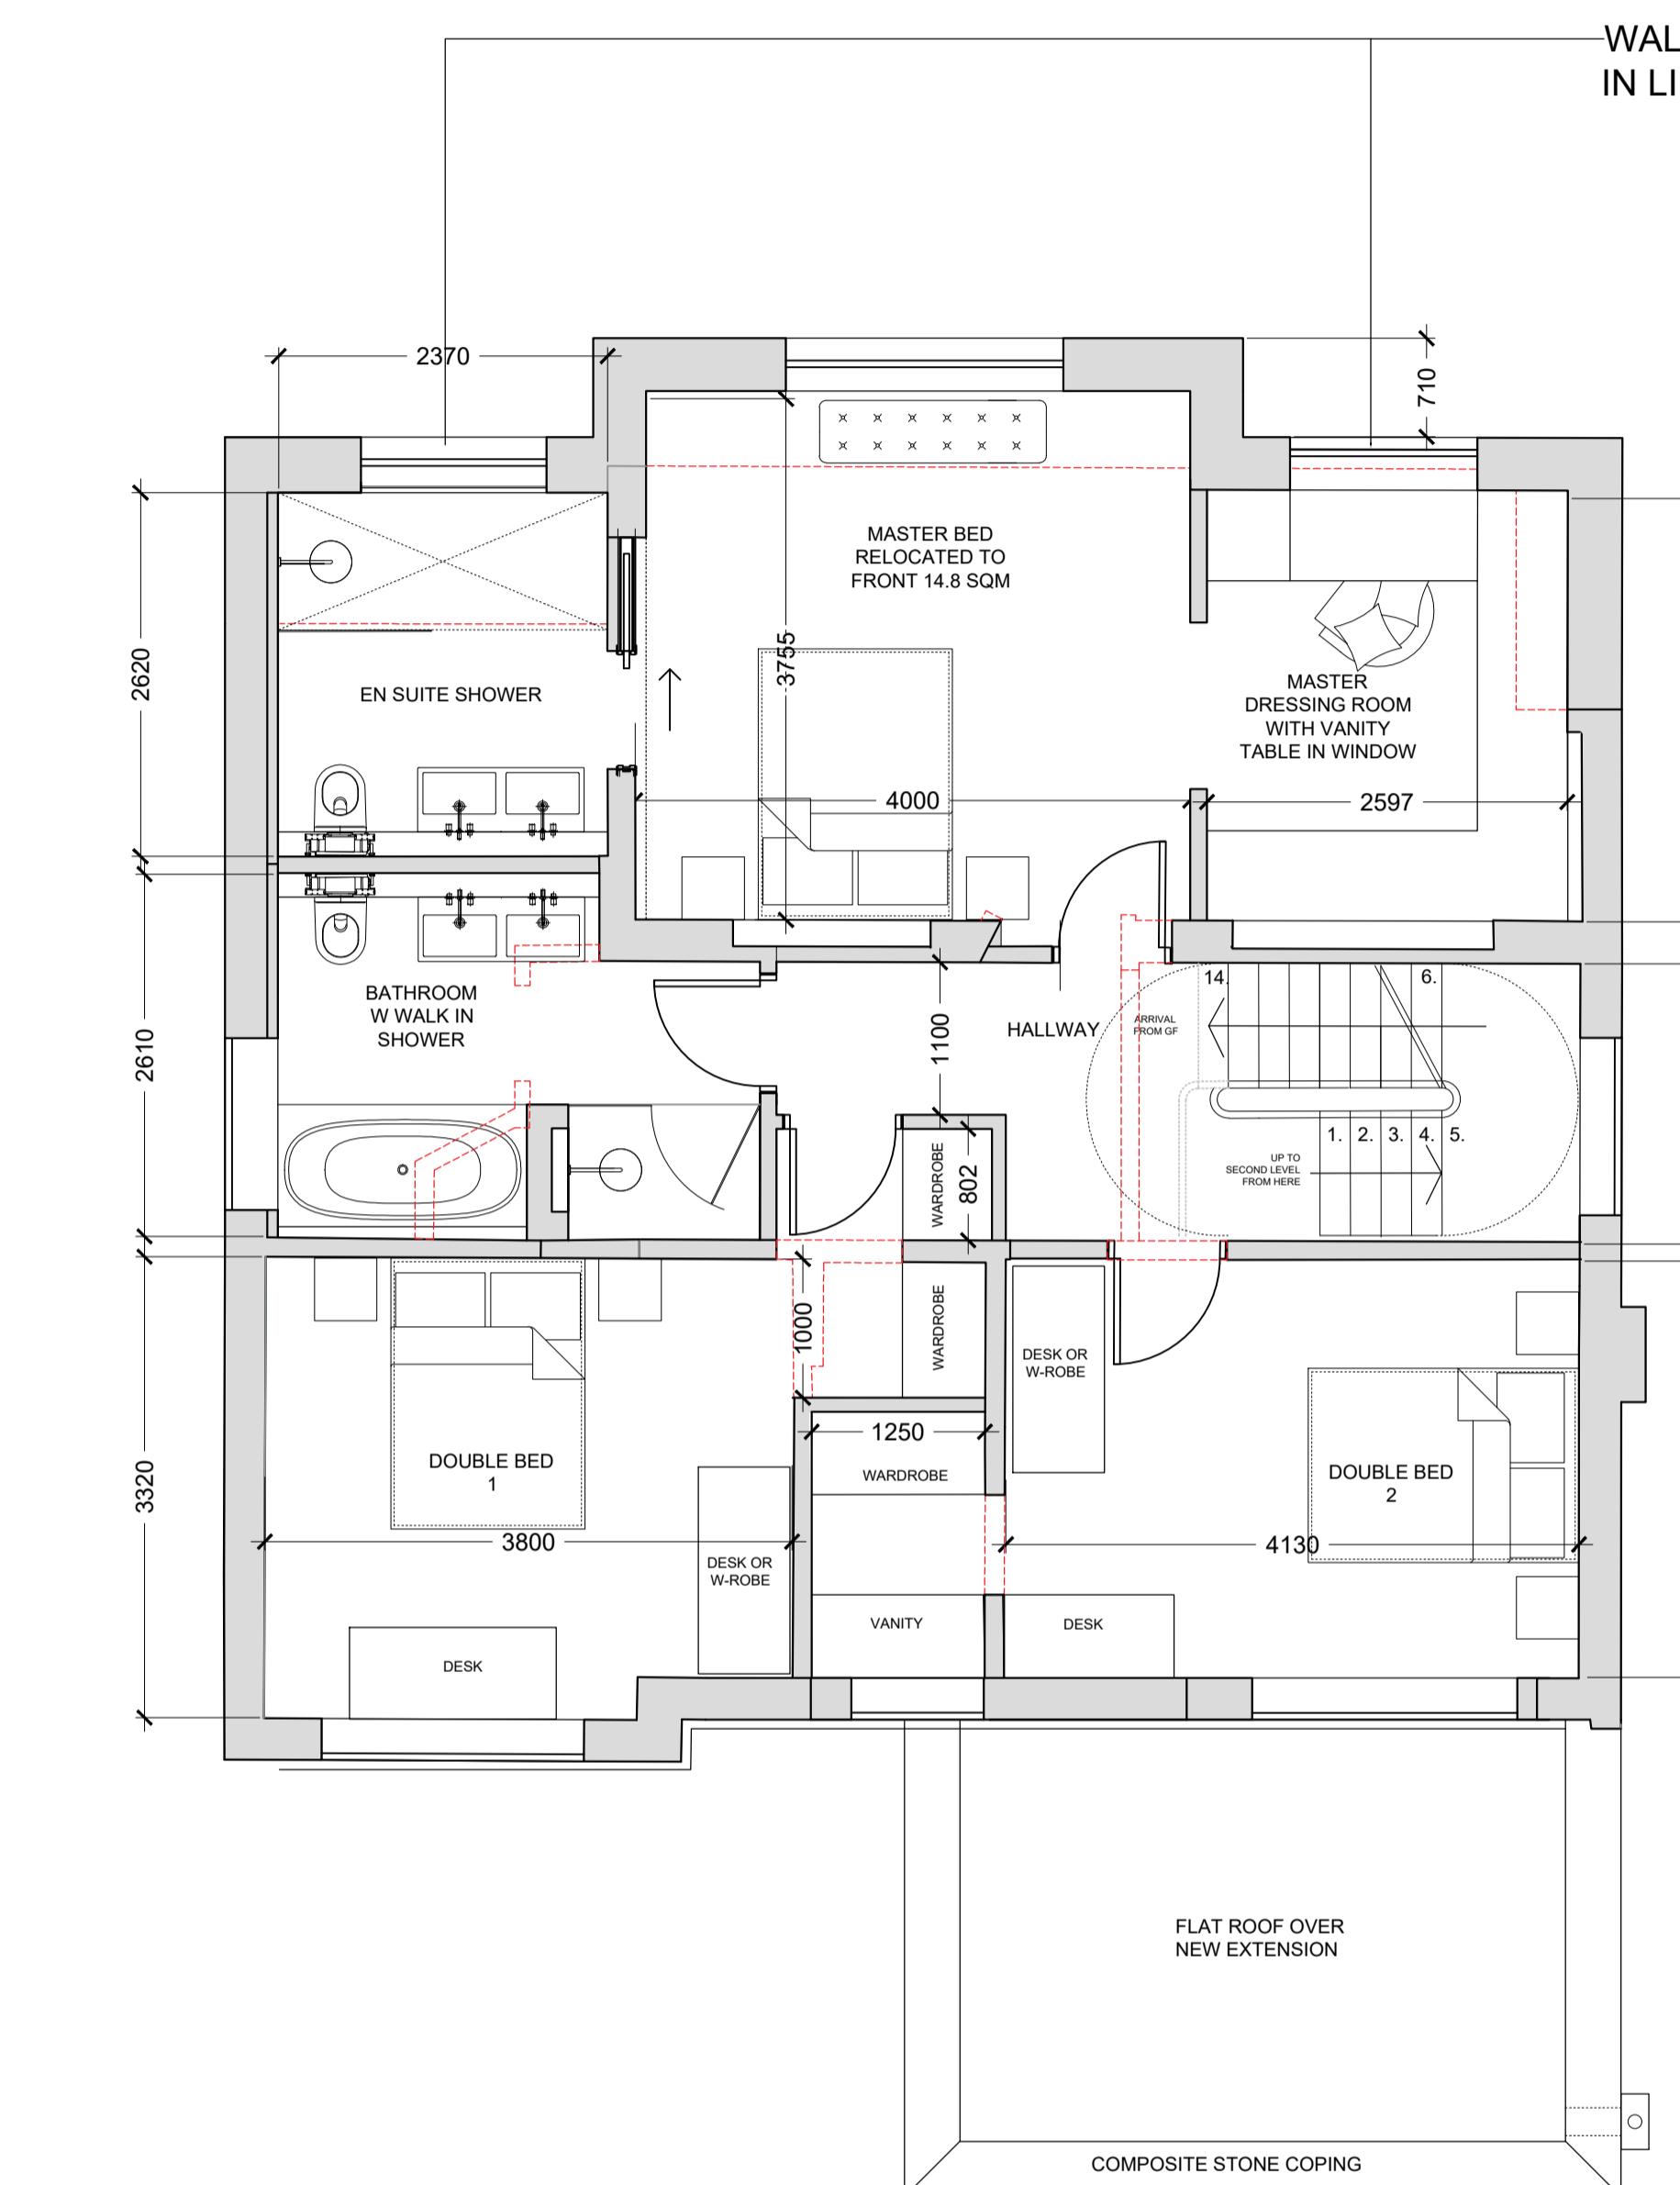

1 **PROPOSED FIRST FLOOR PLAN**
1:50 @ A1, 1:100 @ A3

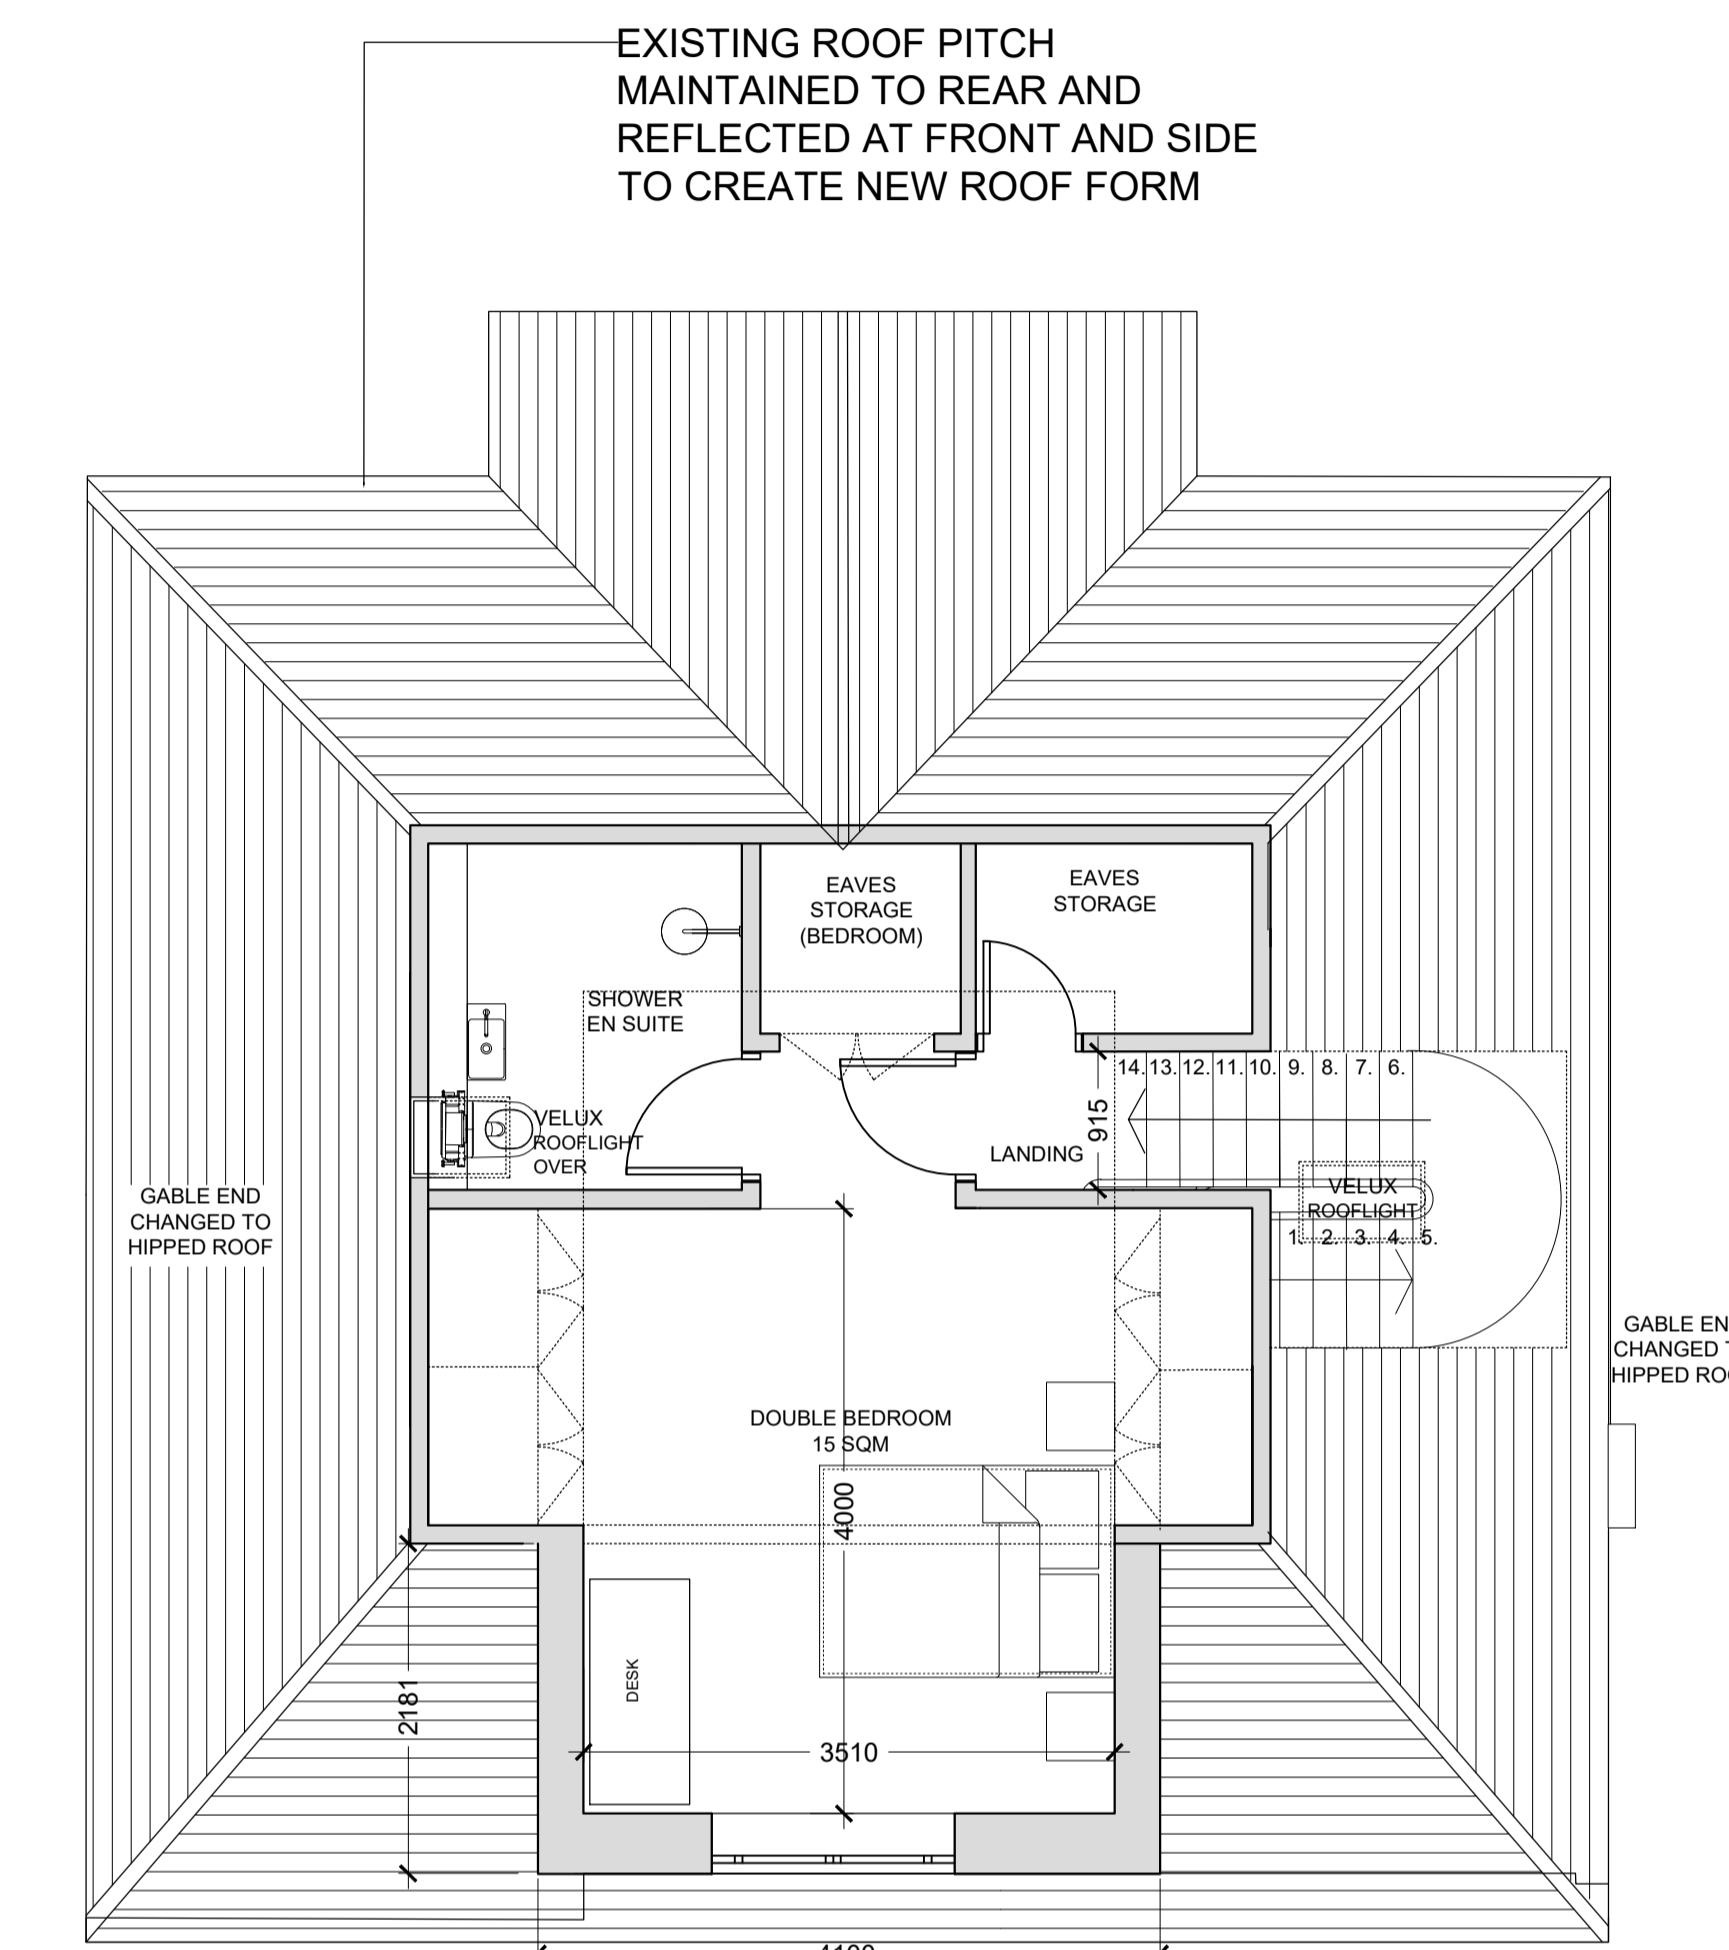

PROPOSED ROOF PLAN

NOTE

SCALING FOR PLANNING PURPOSES ONLY

ALL DIMENSIONS AND LEVELS TO BE CHECKED ON SITE.
WORK TO BE CARRIED OUT IN ACCORDANCE WITH BYE-LAWS AND
REGULATIONS OF LOCAL AUTHORITIES AND STATUTORY

UNDERTAKERS.

THIS DRAWING MAY INCORPORATE INFORMATION FROM OTHER PROFESSIONALS. WE CANNOT ACCEPT RESPONSIBILITY FOR THE INTEGRITY AND ACCURACY OF SUCH INFORMATION.

DRAWINGS, SPECIFICATIONS AND SCHEDULES ARE TO BE READ IN CONJUNCTION WITH ALL RELEVANT ARCHITECTS AND CONSULTANTS DRAWINGS AND SPECIFICATIONS.

PRINT PDF OF THE DWG IN ACTUAL SIZE



A scale bar representing 1500 mm. It features a horizontal line with tick marks at 0, 500, and 1500. The segments between these marks are equal in length, and the total length of the bar is 1500 mm.

115 m²
[GEA]

18m²
[GIA]

Ground Floor Area

First Floor Area

97.5 m²
[GEA]

82.9m²
[GIA]

Loft Area

31.9m²
[GIA]

REV	NOTES
-	PRE PLANNING - FIRST ISSUE
-	PLANNING - FRONTAGE REDUCED
A	PLANNING - Dormer Width reduction
B	PLANNING - Revision - Extension Dimension
C	PLANNING - Roof WC Rooflight amended
D	POST PLANNING - VE REVIEW - Structures

DATE	BY
23.06.2023	DF
07.10.2023	DF
17.11.2023	DF
04.12.2023	DF
19.12.2023	DF
12.12.2024	DF

STATUS
PLANNING

PROJECT

LD HATCH MANOR
RUISLIP

TITLE

Miss Architecture and Design
London, SW8 1NA
arren.furniss@gmail.com

t: 07900624547

SCALE AT A1: 1:50 | SCALE AT A3: 1:100

G NUM OHM24_P02

REV E