


1 PROPOSED FRONT ELEVATION

1:50 @ A1, 1:100 @ A3



PROPOSED REAR ELEVATION


1:50 @ A1, 1:100 @ A3

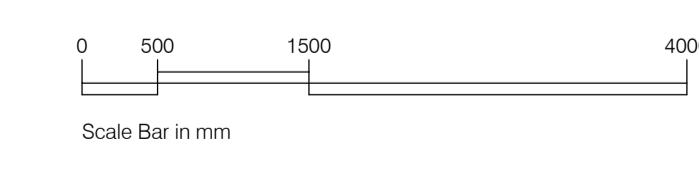

DEMOLITION NOTED IN RED DASHED LINE


Materials Key - See Separate Outline Specification for more detail

1. Brickwork - Red brick in stretcher bond with soldier course as decorative frieze over windows & doors to lower level.
2. New Aluminium framed Windows & Doors
(obscured glazing to side elevation)
3. New Stone/Composite Cills, Door Surrounds, Coping/Feature Banding
4. New Grey Clay Roof Tiles and Hip Bonnets
5. Replaced Timber fencing to boundary - Slatted
6. Render - White with base drip detail
7. Glazed safety screen
8. Velux Rooflights
9. New External Lighting
10. New Rainwater goods - PPC Aluminium

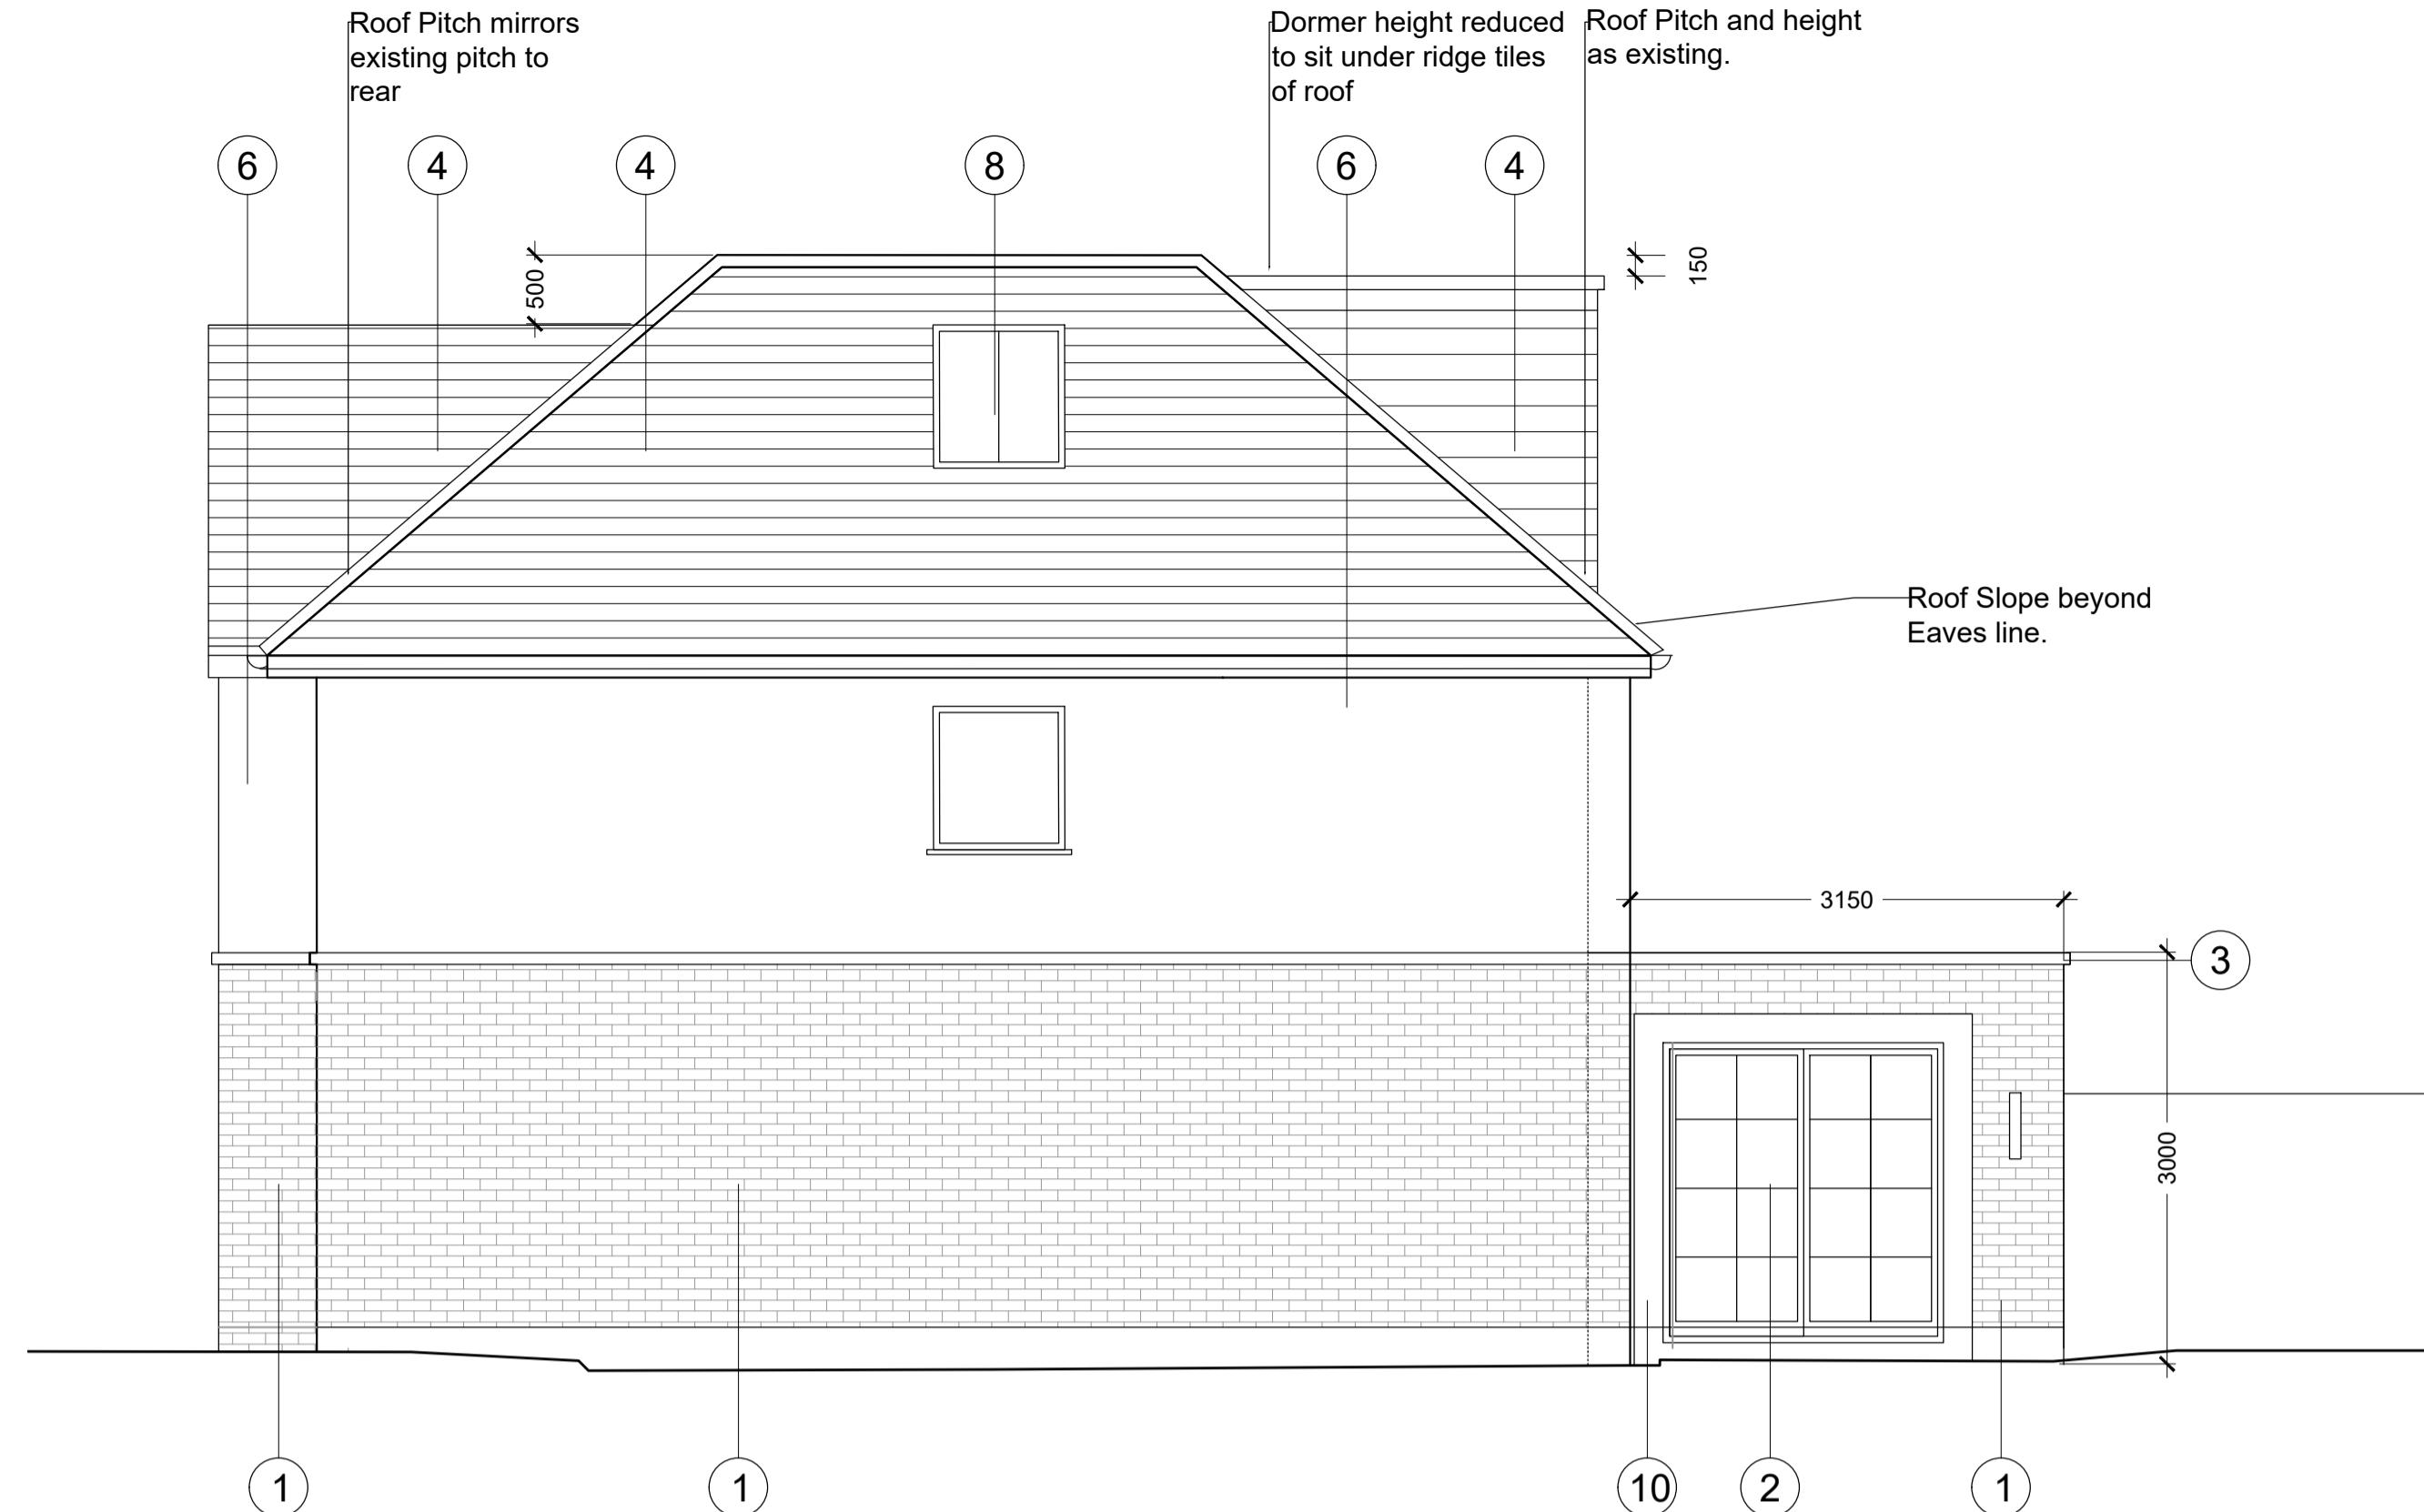

PROPOSED SIDE / WEST ELEVATION

1:50 @ A1, 1:100 @ A3

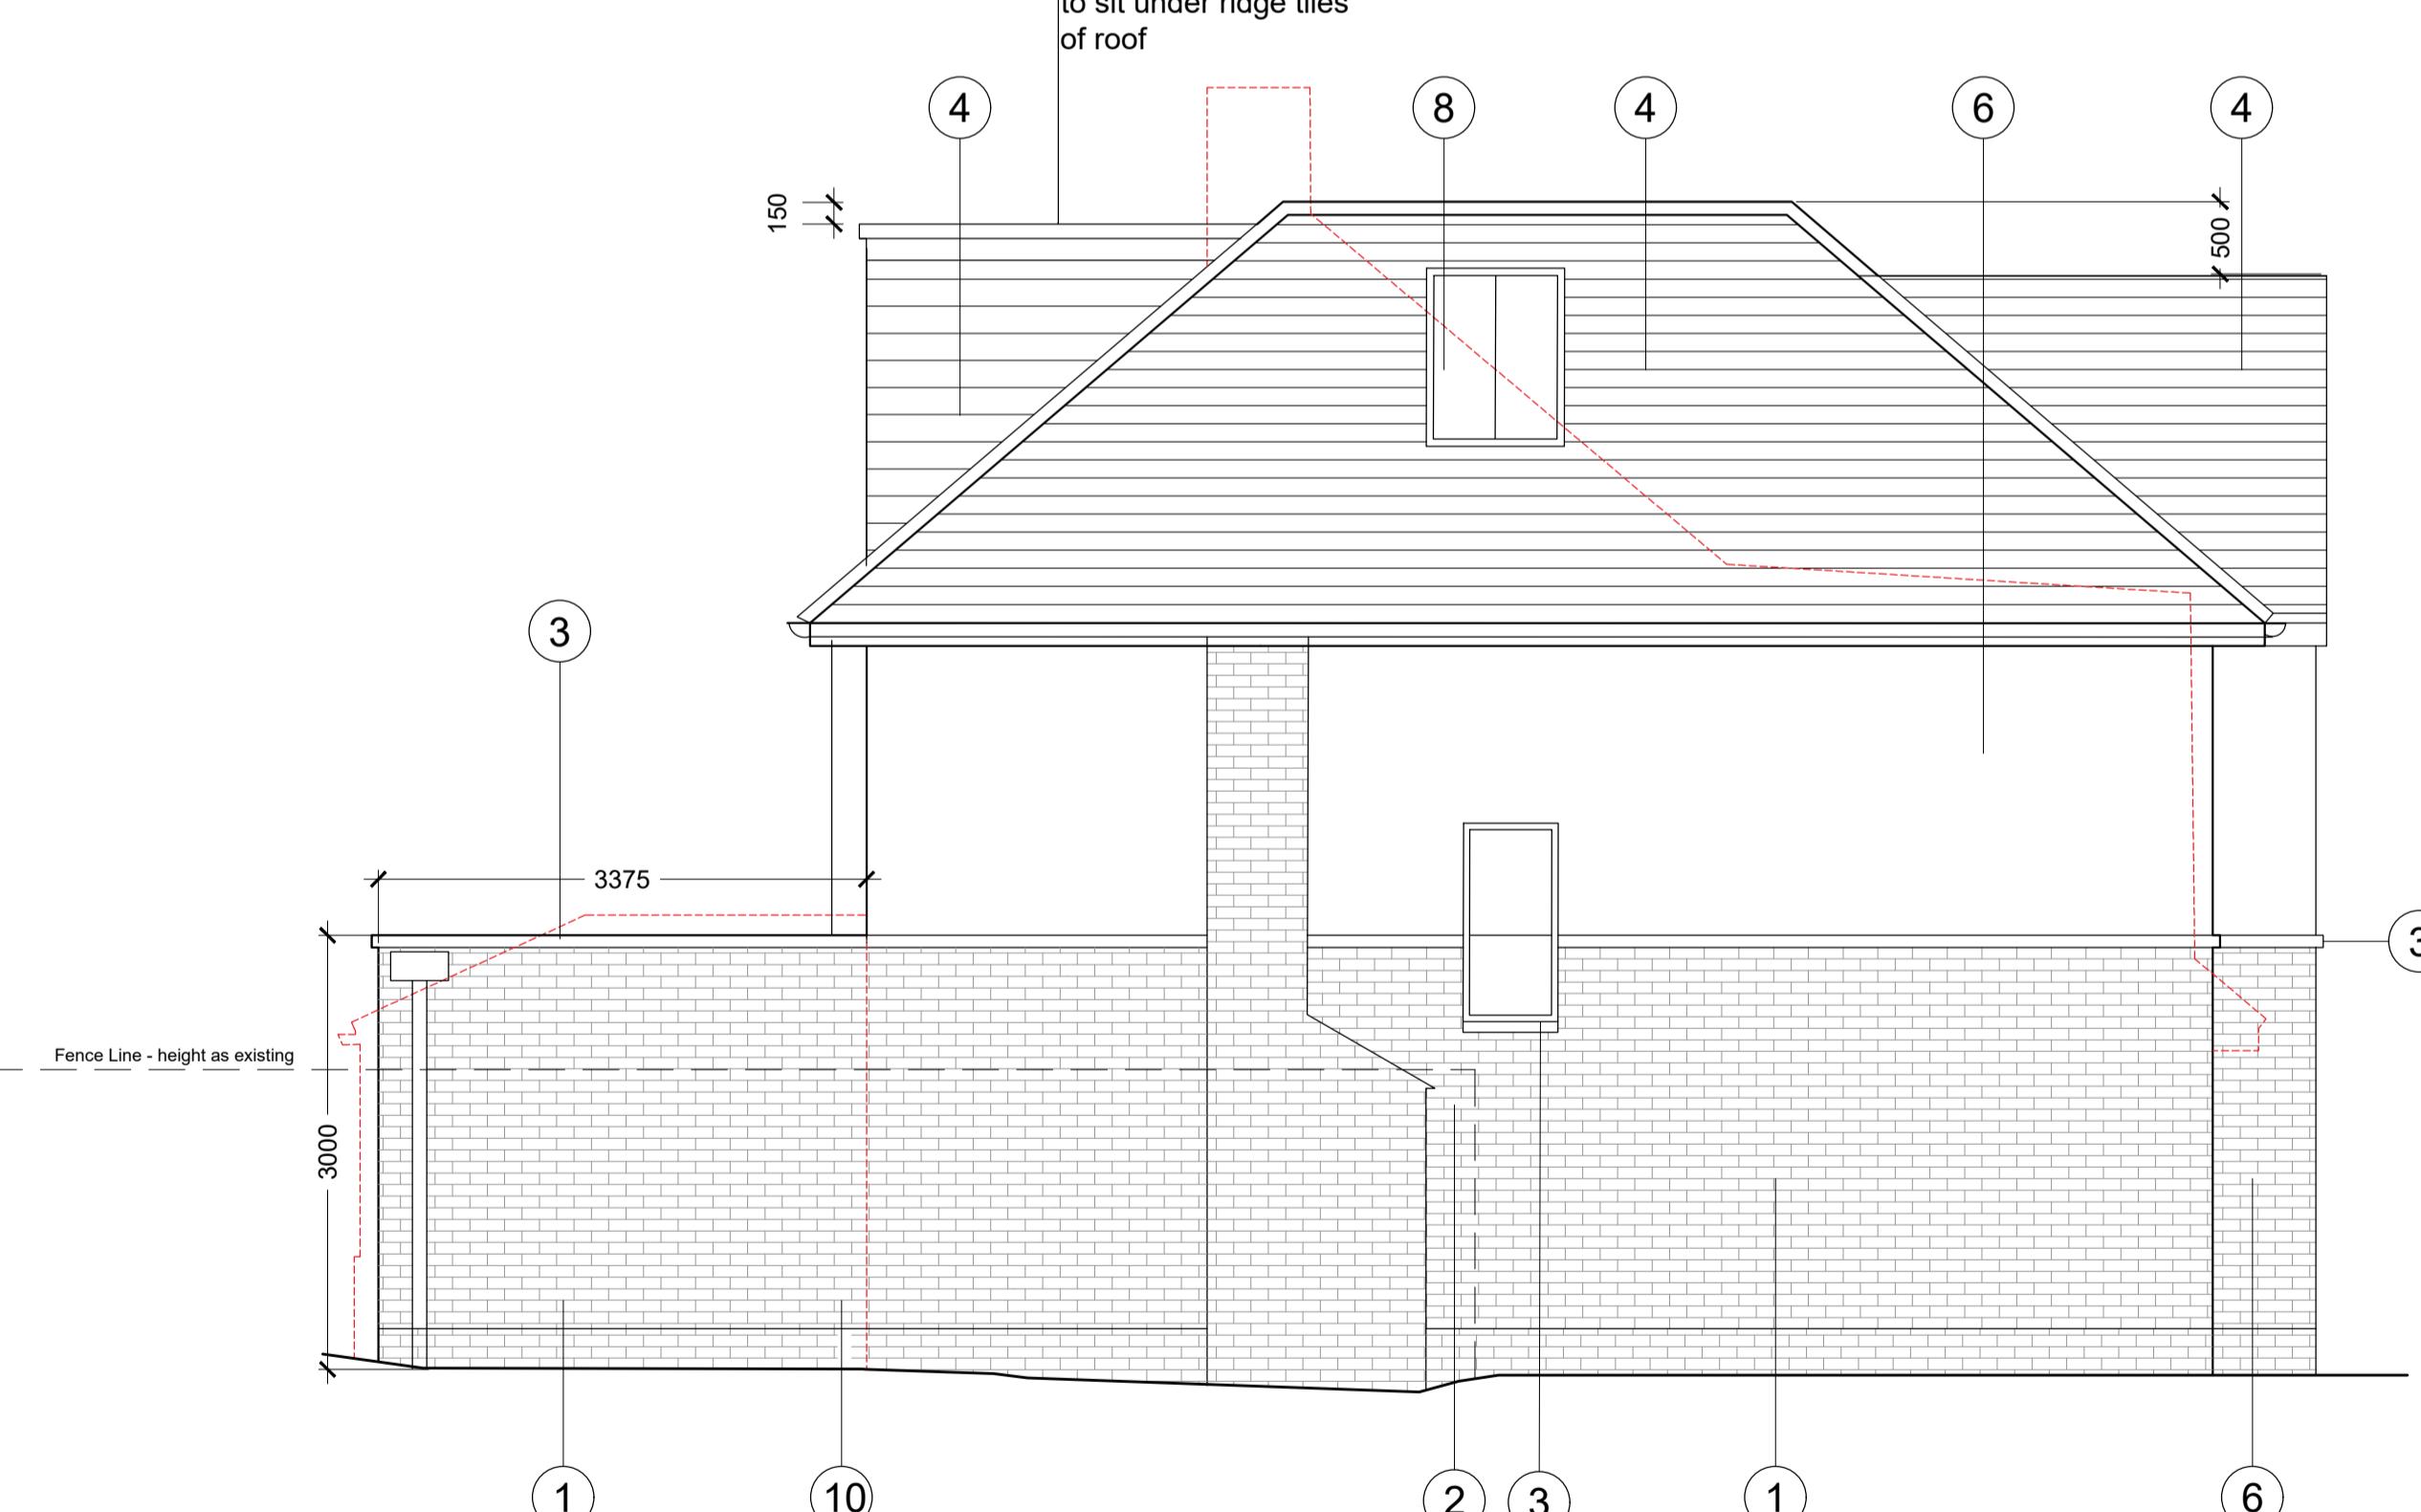

4 PROPOSED SIDE / EAST ELEVATION ALONG THE RIDGEWAY

4 1:50 @ A1, 1:100 @ A3