


0
1m
2m
1:20

The Contractor is to check all dimensions on site and report any discrepancies to the Contract Administrator. This drawing is to be read in conjunction with all other standard documentation. Dimensions are not to be sealed from this drawing.

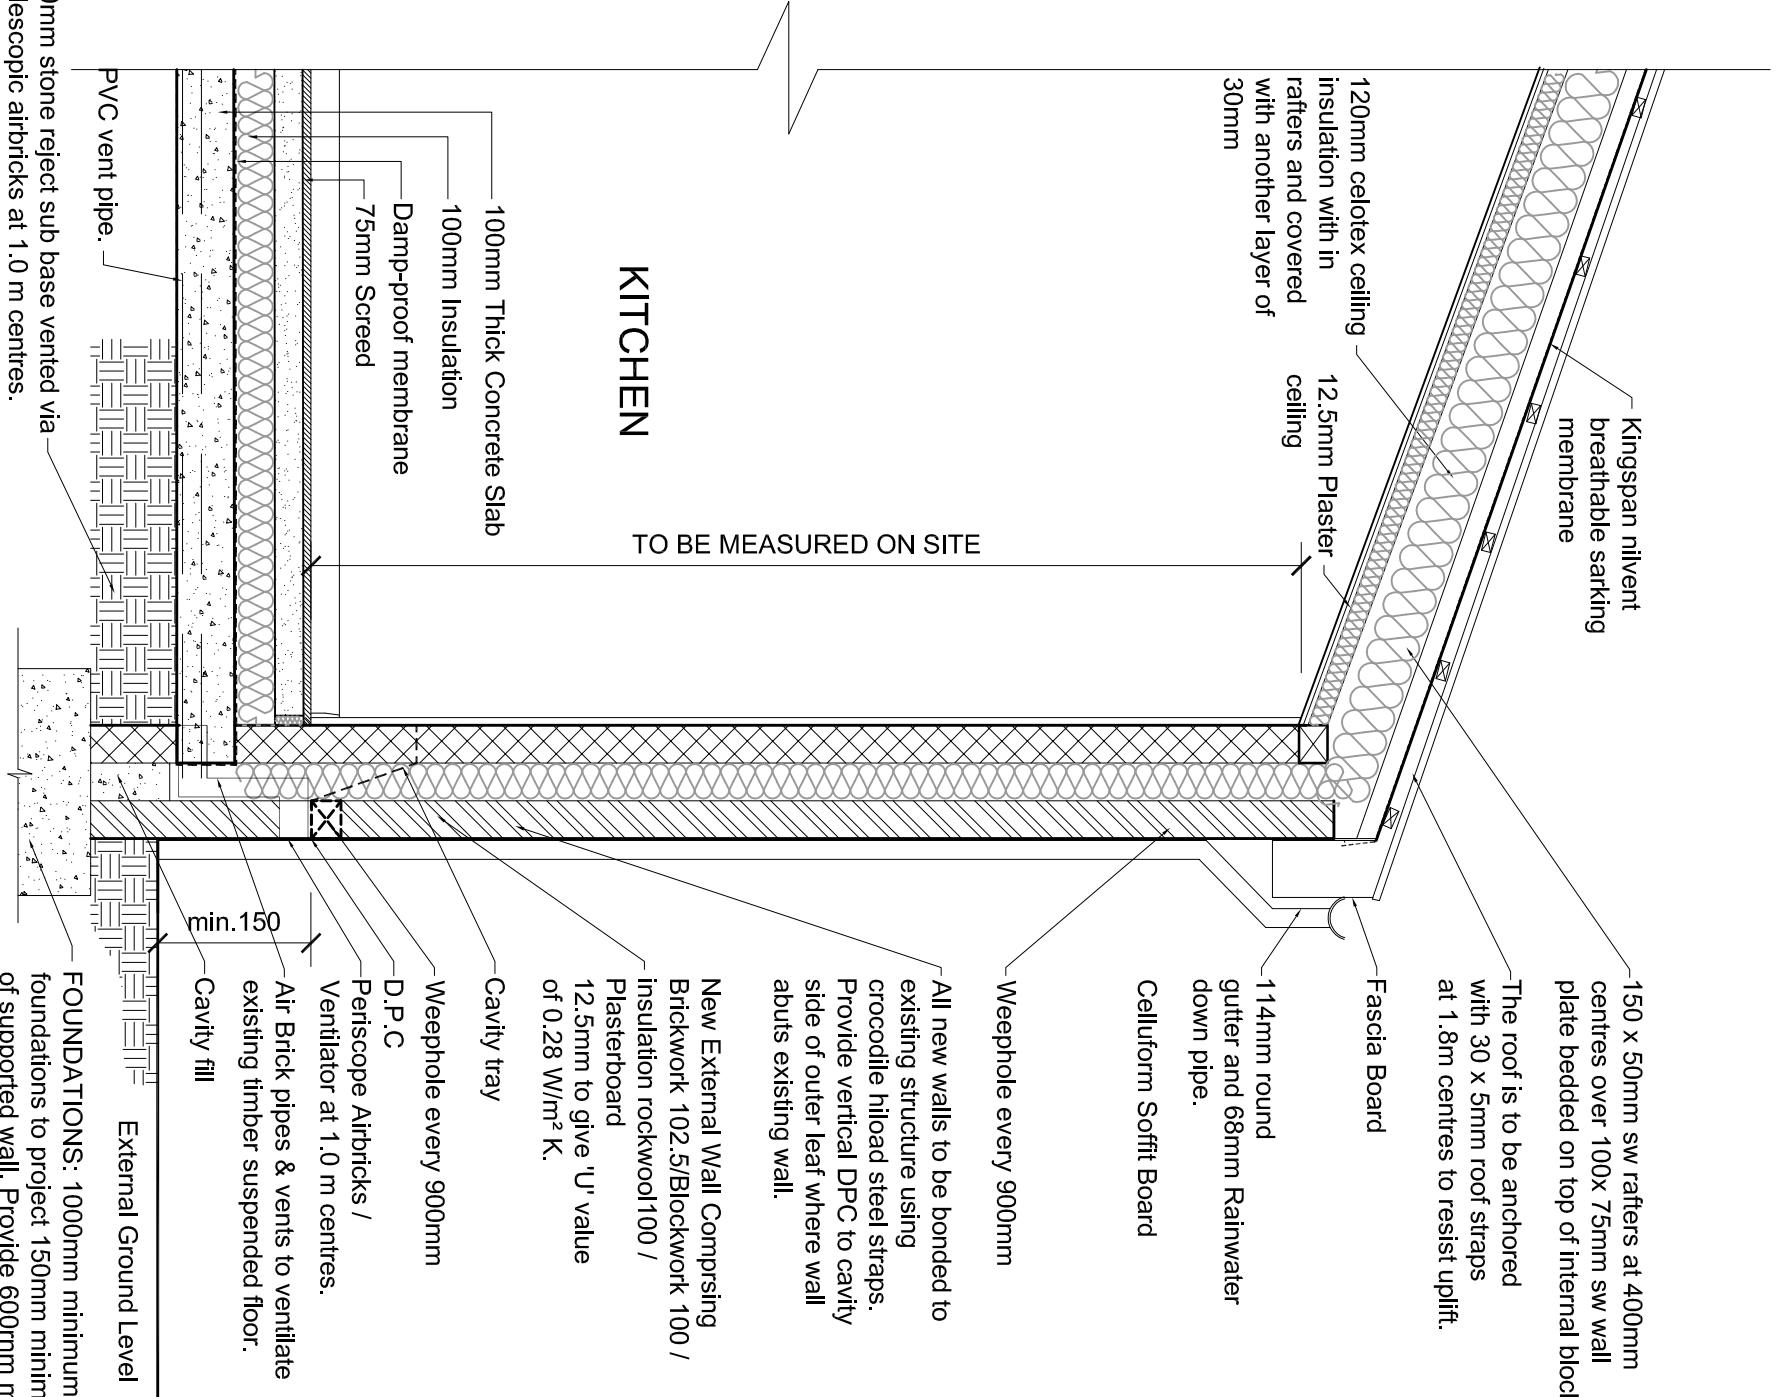

40mm stone reject sub base vented via telescopic airbricks at 1.0 m centres. Polythene membrane laid directly on top of sub base. Layer of sand blinding laid over this membrane.

SECTION AT AA

FOUNDATIONS: 1000mm minimum deep concrete foundations to project 150mm minimum either side of supported wall. Provide 600mm minimum cover to foundations. Foundations to be taken down to a level below invert of any adjacent drainage. Foundations to suit site conditions to the satisfaction of the Local Authority. Foundations to comply to Section A1/A2 Stability Section E of AD with a min. cover in accordance with CP2004:1972 (B.S.8110: 1985).

rev.	description	date	chkd.
	14 Leechcroft Avenue Sidcup Kent DA15 8RS		
	020 3004 9238		
	07931 931 035		
	s.nagpal@dapconsultants.co.uk www.dapconsultants.co.uk		
project:	56 Acacia Avenue		
	Ruislip		
drawing title:	Proposed Section AA		



www.dapconsultants.co.uk

14 Leechcroft Avenue
Sidcup Kent DA15 8RS

020 3004 9238

07931 931 035

s.nagpal@dapconsultants.co.uk

www.dapconsultants.co.uk

14 Leechcroft Avenue
Sidcup Kent DA15 8RS

020 3004 9238

07931 931 035

s.nagpal@dapconsultants.co.uk

www.dapconsultants.co.uk