



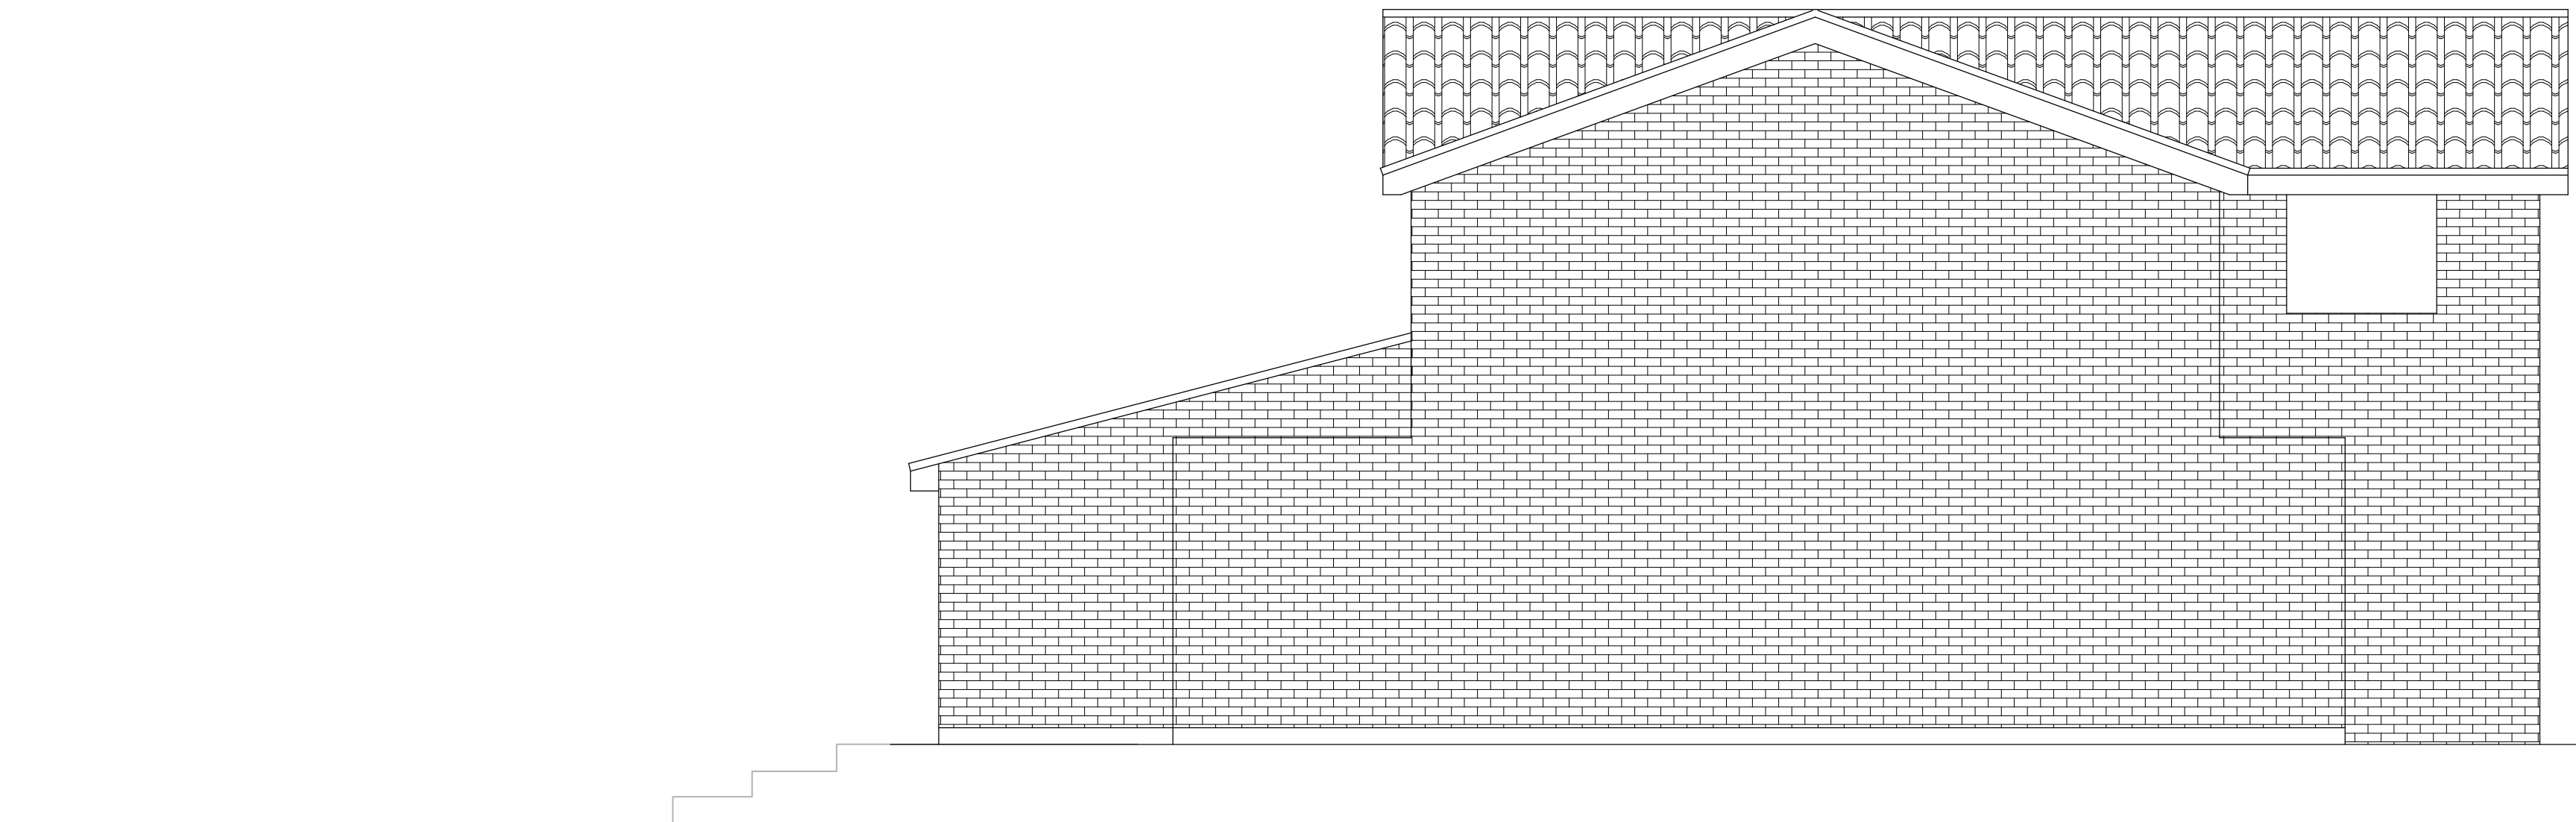

Existing side elevation

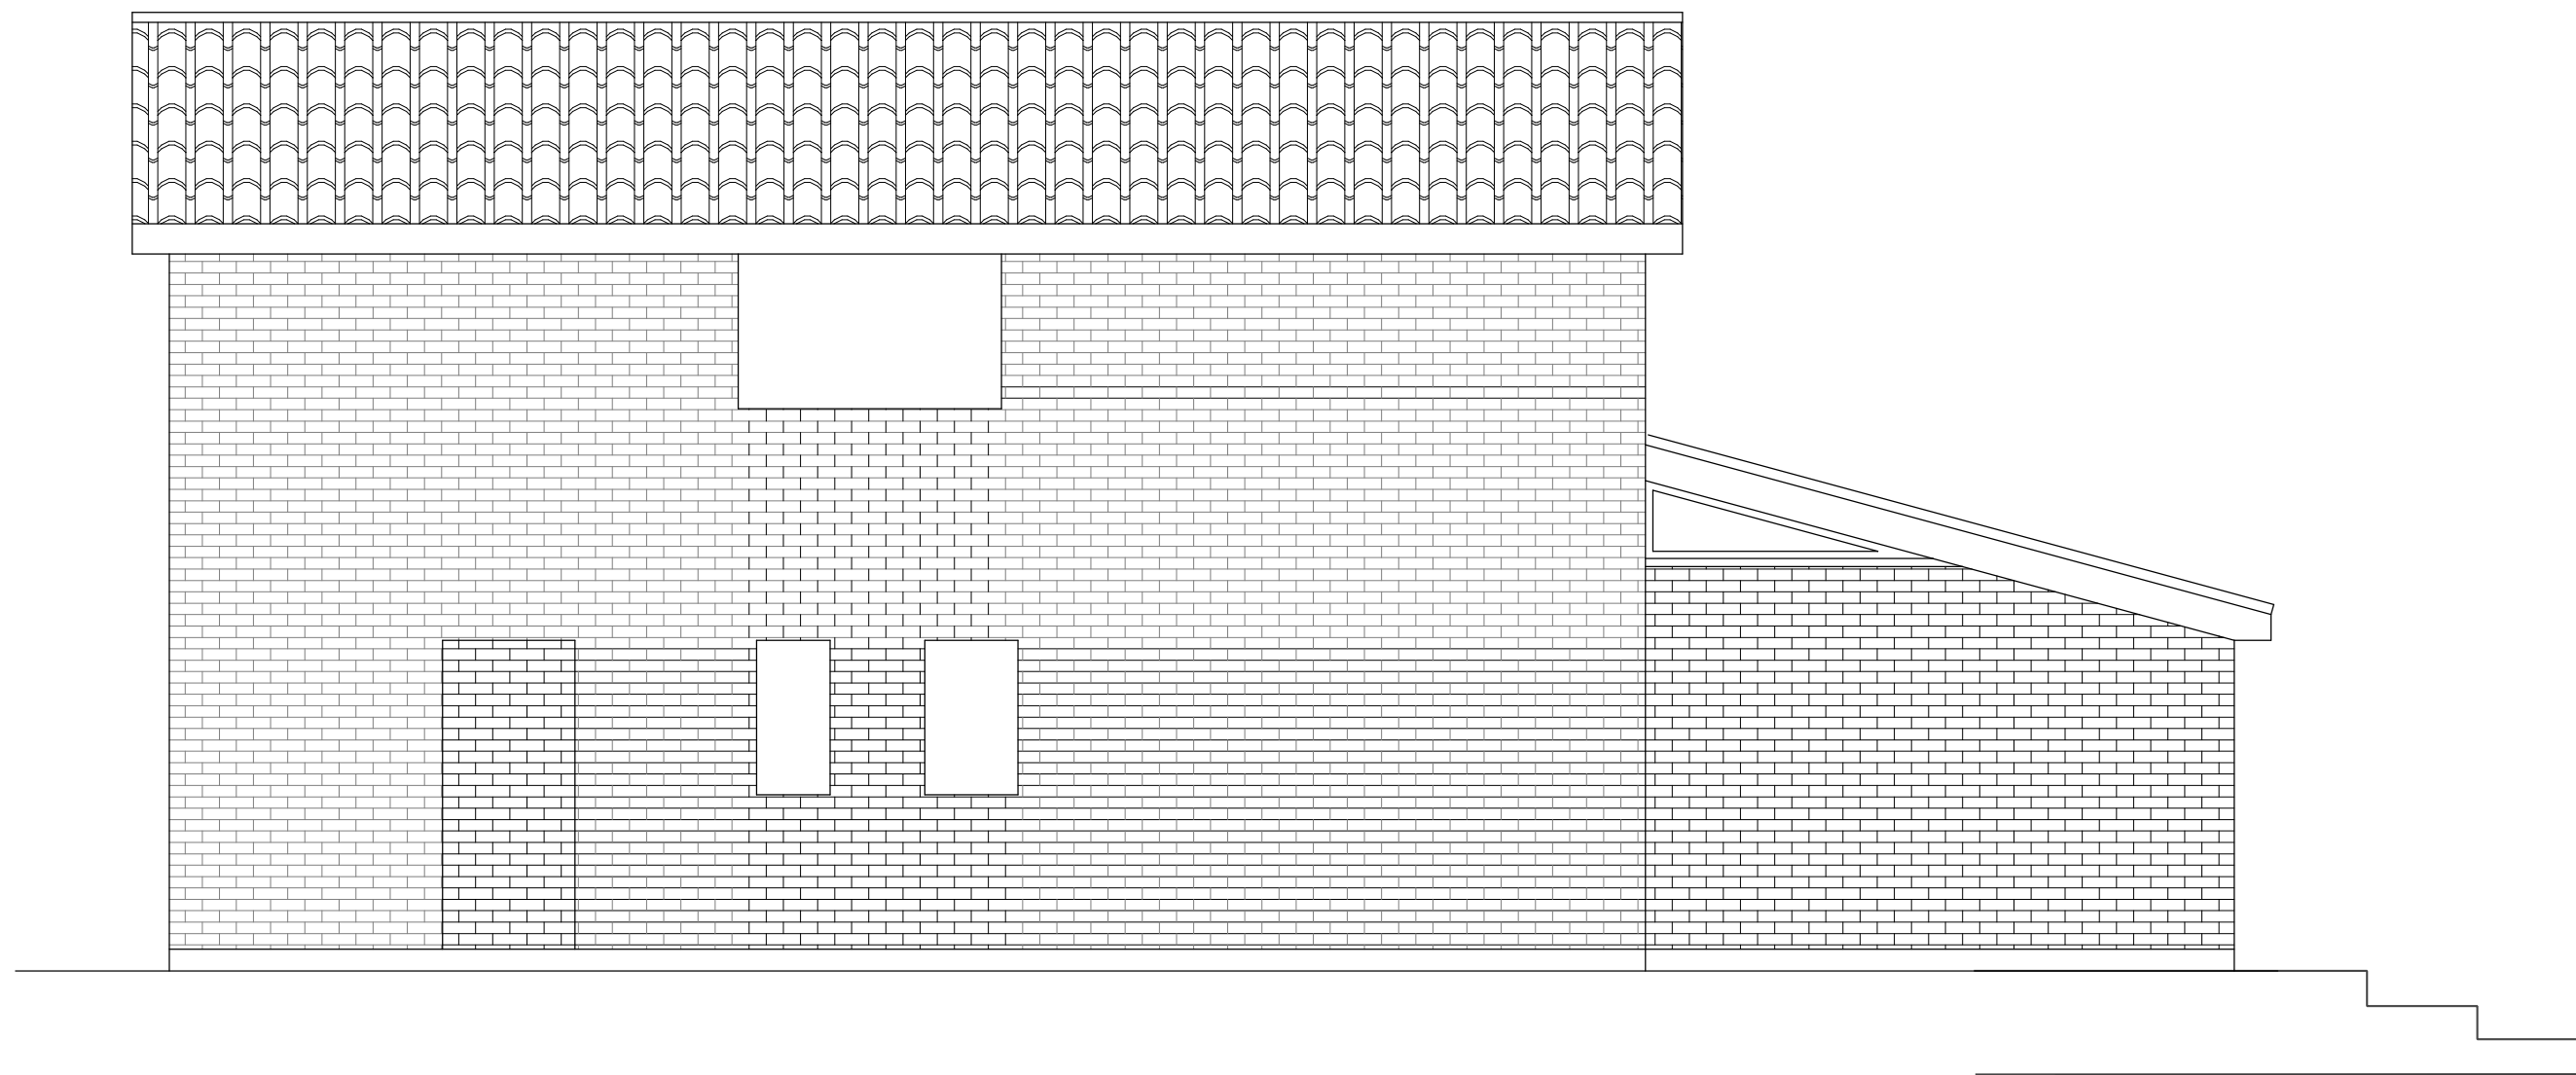

Existing rear elevation



Existing side elevation

3D Court Road
Ickenham

