




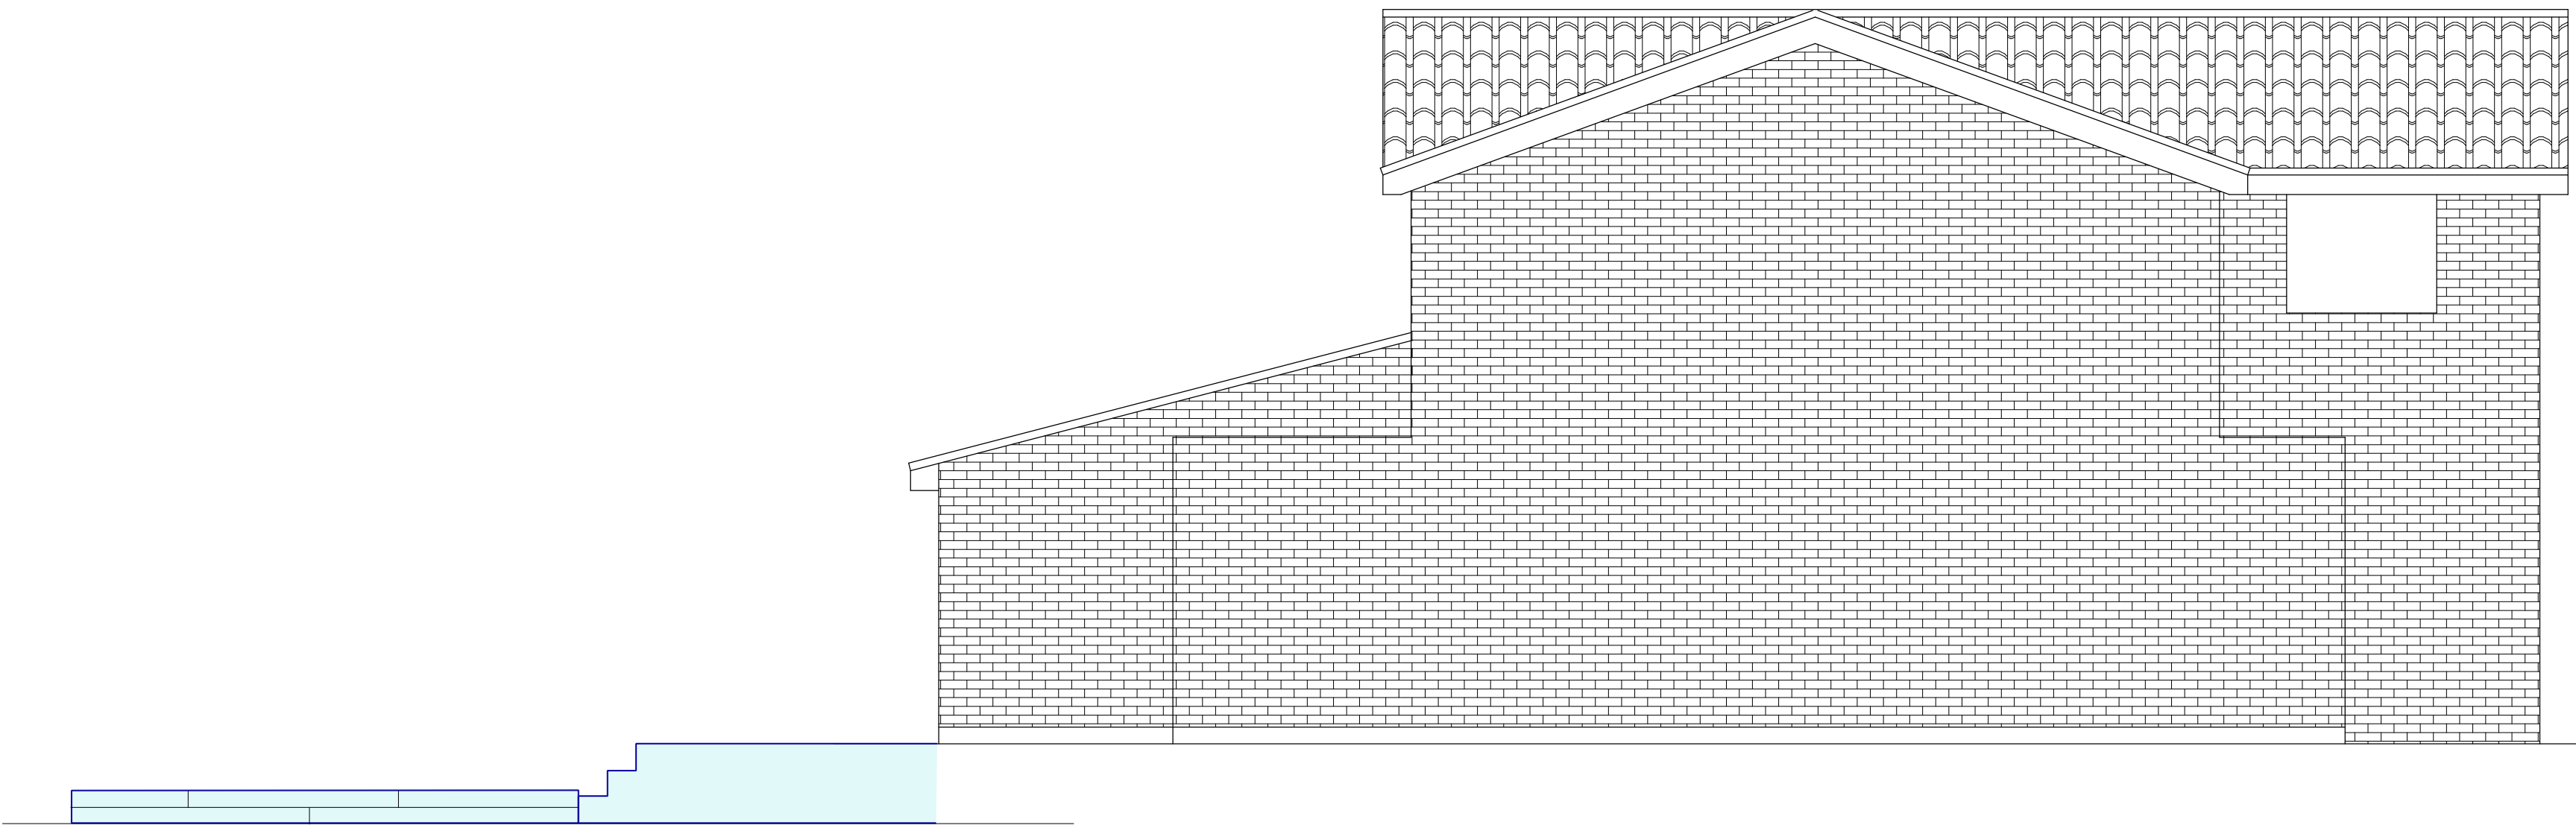

Proposed side elevation

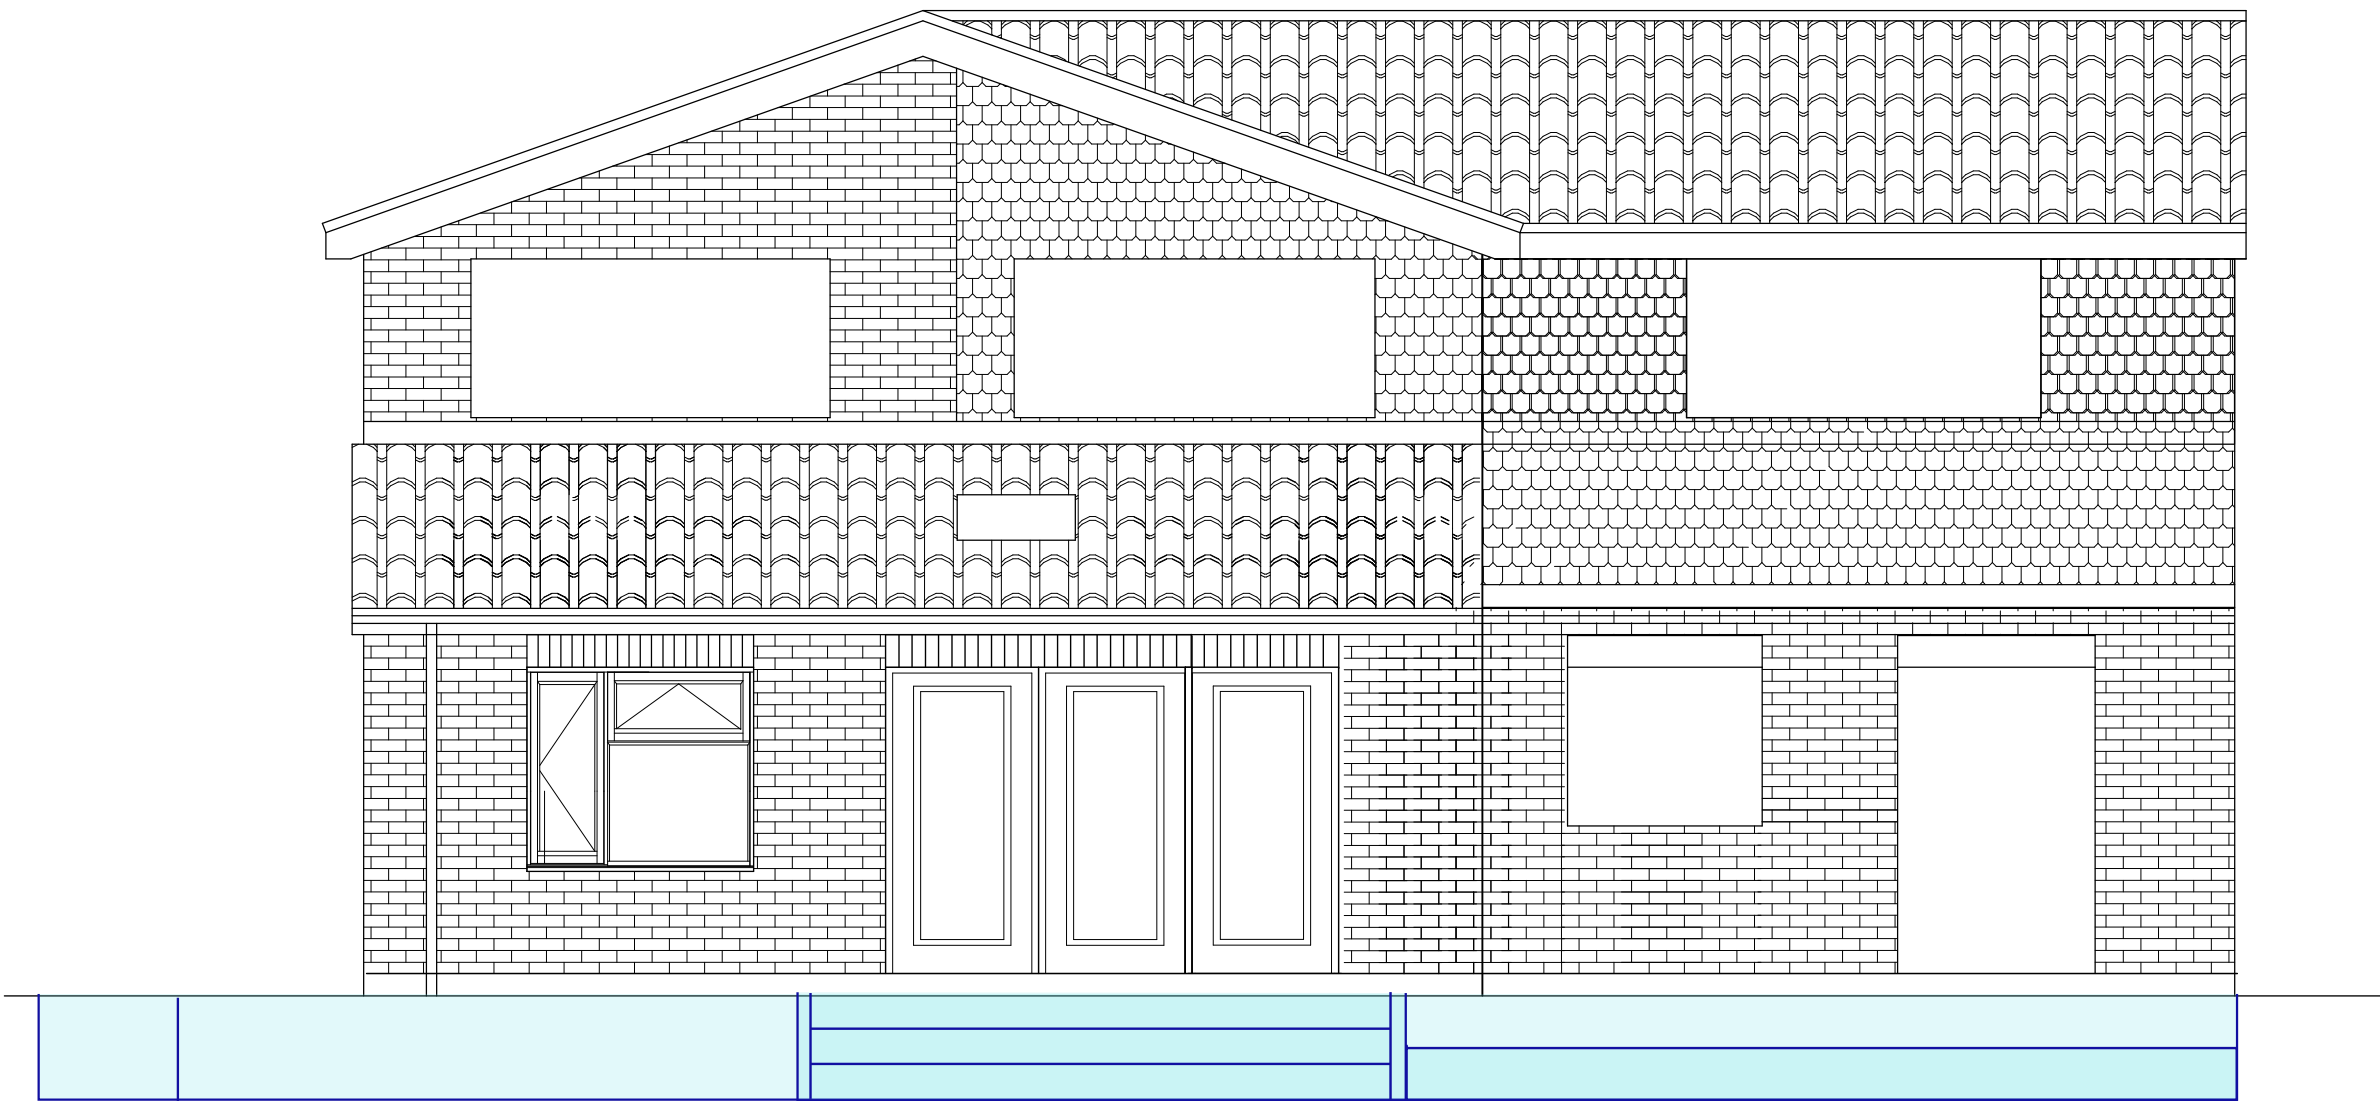

Proposed rear elevation

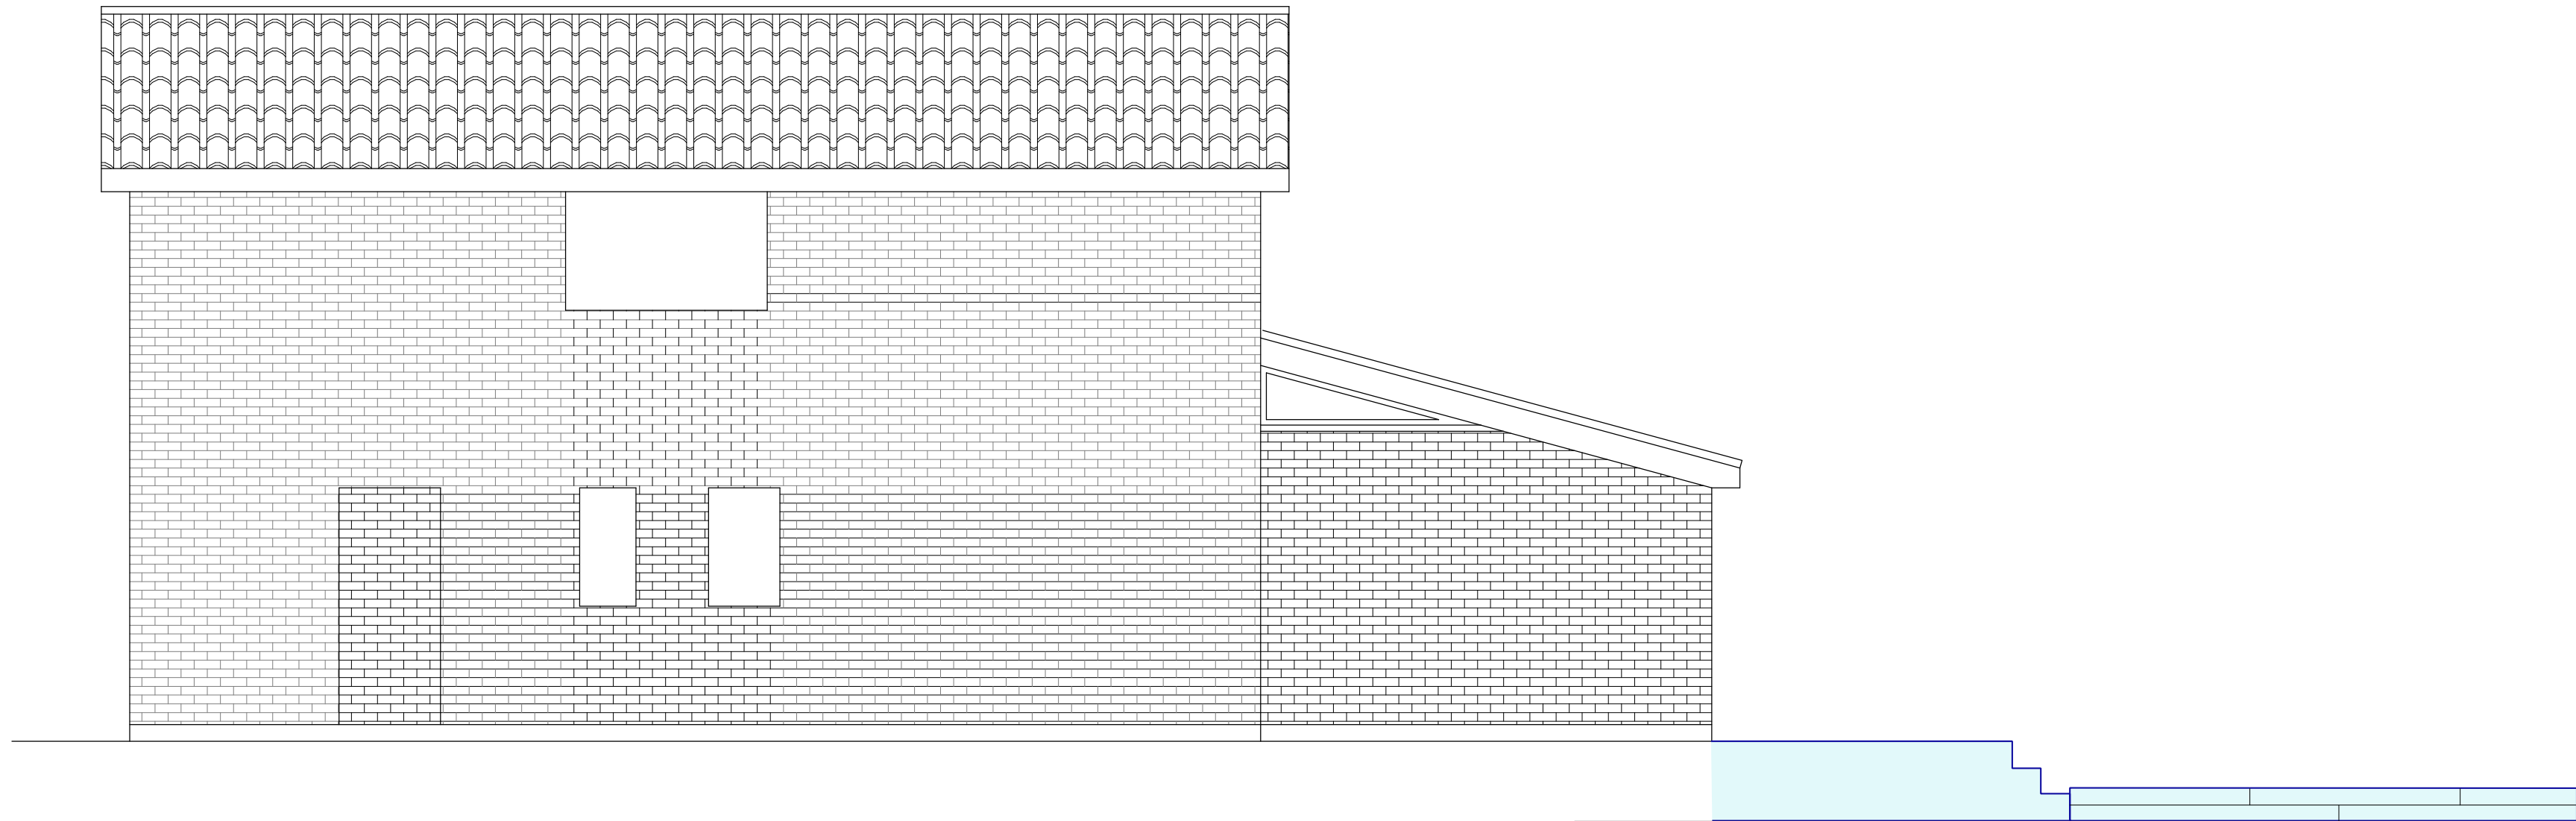

Proposed side elevation