


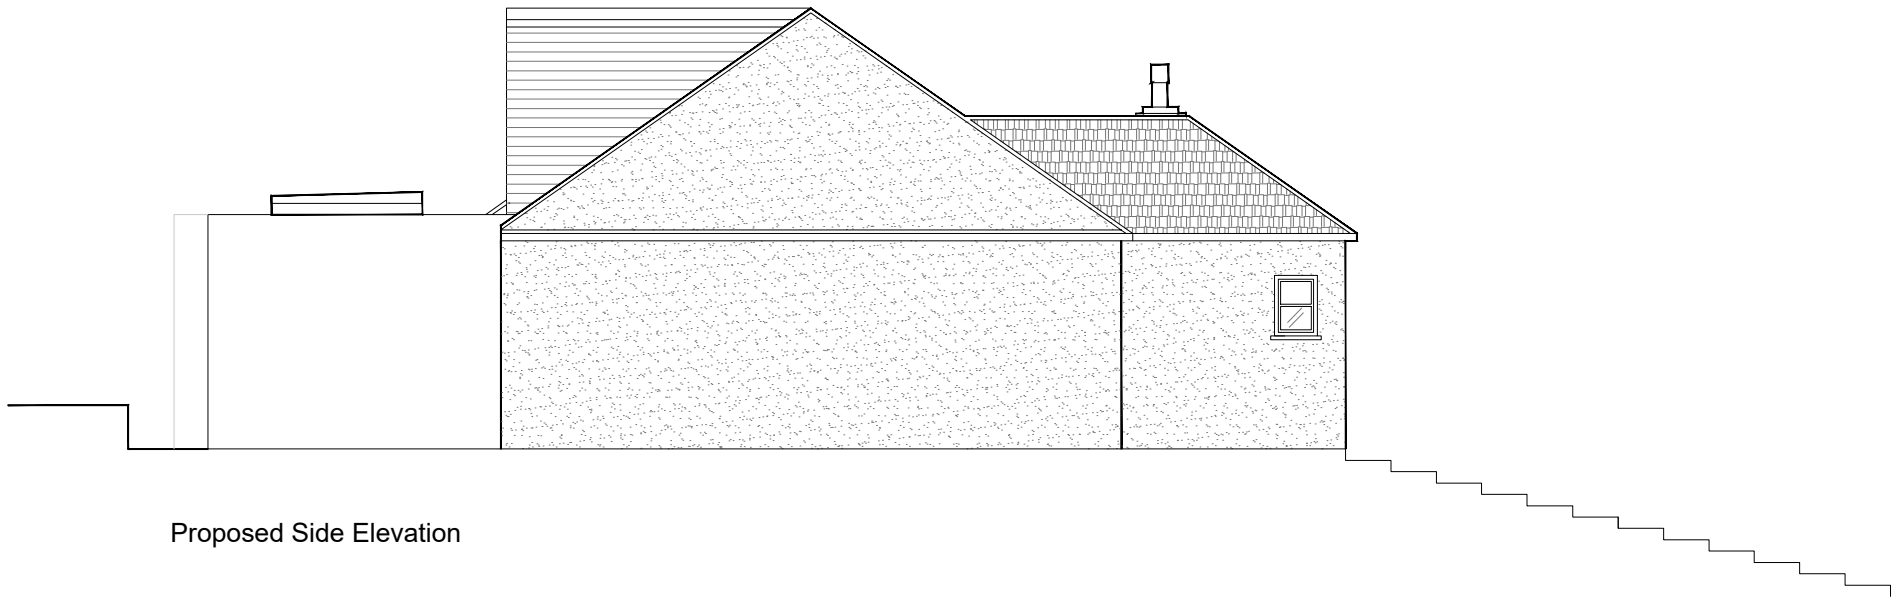

Proposed Side Elevation



Proposed Side Elevation


Copyright of this drawing is vested in the Architect and it must not be copied or reproduced without consent. Figure dimensions only are to be taken from this drawing. All contractors must visit the site and be responsible for taking and checking all dimensions relative to their work. Mammoth Constructions to be advised of any variation between drawings and site conditions. Refer and print in colour as required.

DO NOT SCALE OFF THIS DRAWING IF IN DOUBT ASK

GENERAL NOTES:

EXISTING

PROPOSED

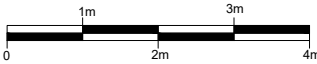

REVISIONS:

R1 XXXX XX-XX-XX

Number	Revision	Date
--------	----------	------

DRAWING TITLE:
Proposed Side elevations

DRAWING No:	REVISION:
A-203	R-0

☒ PLANNING	☐ REVIEW & COMMENT	☐ GOOD FOR CONSTRUCTION
--	---	--

Scale:	1 : 100 @ A3	Drawn:	KA
Date:	April 2026	Checked:	KA

PROJECT: 27,Highland Road,
HA6 1JP