


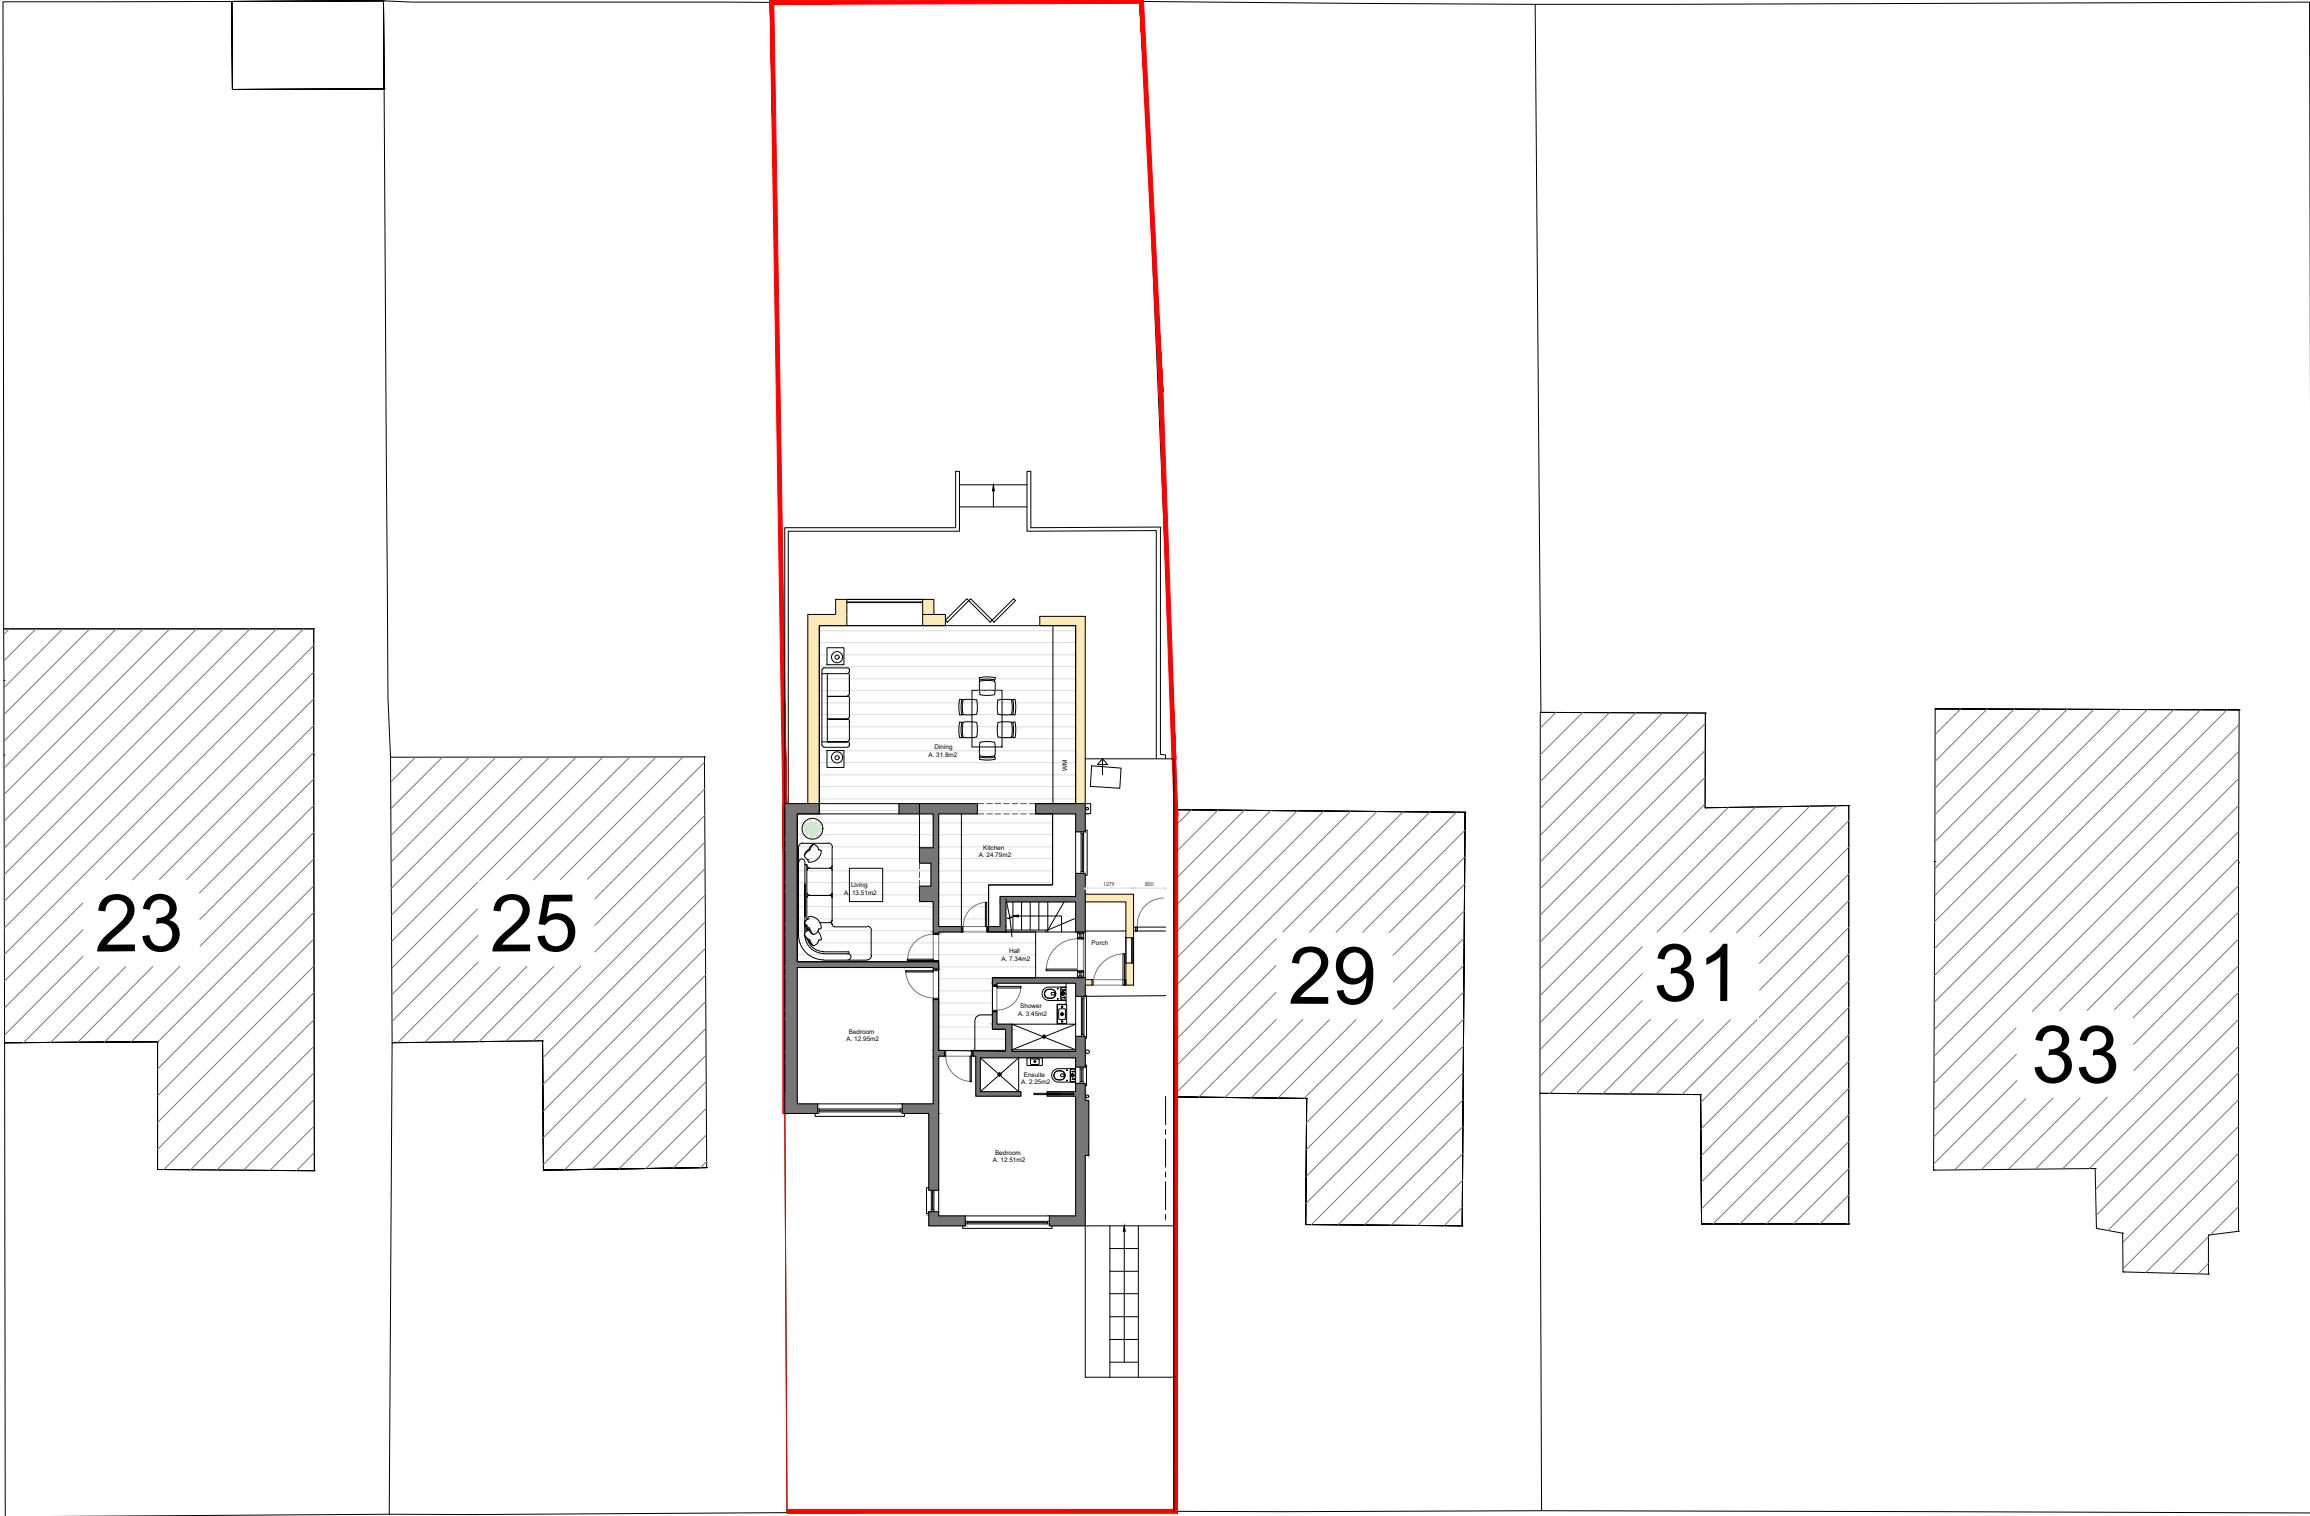


Copyright of this drawing is vested in the Architect and it must not be copied or reproduced without consent. Figure dimensions only are to be taken from this drawing. All contractors must visit the site and be responsible for taking and checking all dimensions relative to their work. Mammoth Constructions to be advised of any variation between drawings and site conditions. Refer and print in colour as required.

DO NOT SCALE OFF THIS DRAWING IF IN DOUBT ASK

GENERAL NOTES:

EXISTING

PROPOSED

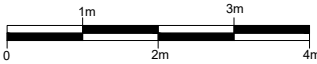

REVISIONS:

R1 XXXX XX-XX-XX

Number Revision Date

DRAWING TITLE:
Block Plan

DRAWING No:
A-100

REVISION:
R-0

☐ PLANNING ☐ REVIEW & COMMENT ☐ GOOD FOR CONSTRUCTION

Scale: 1 : 200 @ A3
Date: April 2026
Drawn: KA
Checked: KA

PROJECT: 27, Highland Road,
HA6 1JP