
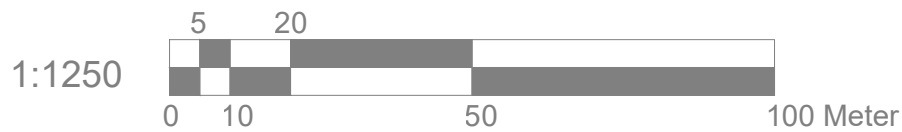


**Location Plan**

Scale: 1:1250

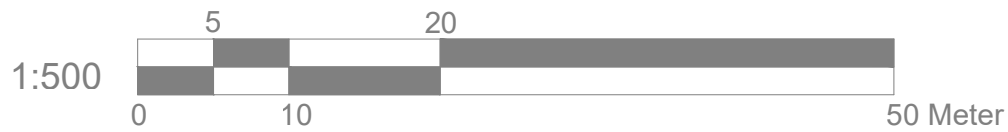

**Block Plan**

Scale: 1:500



Site Address  
 138 Long Lane  
 Uxbridge  
 UB10 0EH

Scale: 1:500/1250@A4  
 Date: MAY 26  
 NN-01-Location  
 Drawn By: RP

Revision Date:  


 e.mail - nisarg@hotmail.com  
 (M) +44 (0) 7951491310

