
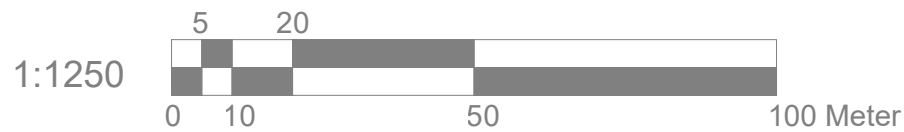


Location Plan

Scale: 1:1250

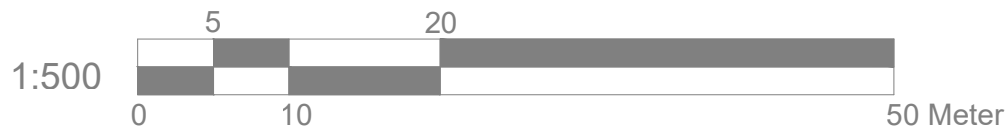

Block Plan

Scale: 1:500



Site Address
 138 Long Lane
 Uxbridge
 UB10 0EH

Scale: 1:500/1250@A4
 Date: MAY 26
 NN-01-Location-Loft

Revision Date:
 e.mail - nisarg@hotmail.com
 (M) +44 (0) 7951491310

Drawn By: RP

