



ALL EXTERNAL MATERIALS TO MATCH EXISTING
UNLESS STATED OTHERWISE.

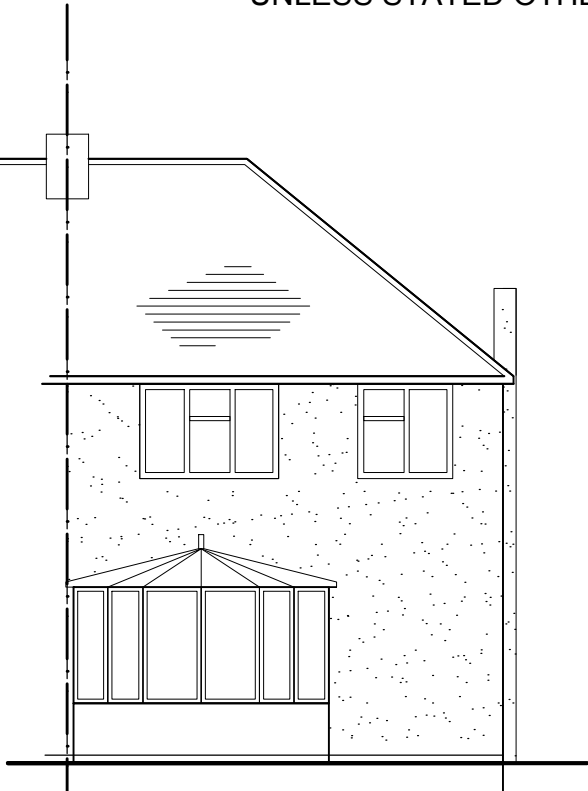


EXISTING REAR
ELEVATION

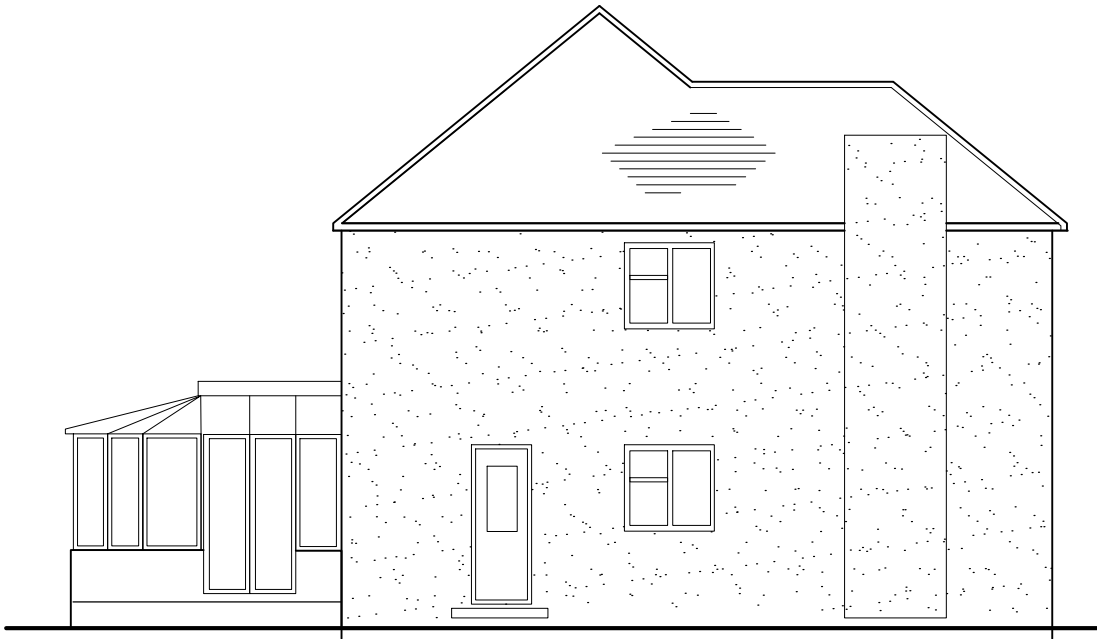

EXISTING SIDE
ELEVATION




EXISTING SIDE
ELEVATION

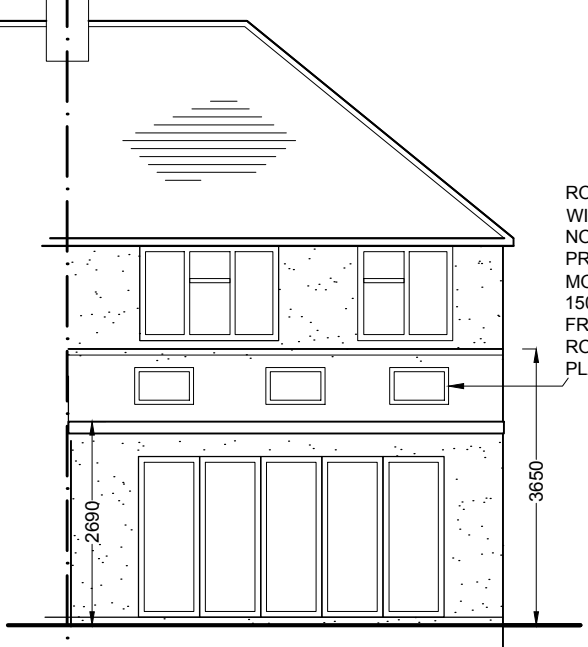


PROPOSED REAR
ELEVATION


ROOF
WINDOWS
NOT TO
PROTRUDE
MORE THAN
150mm
FROM THE
ROOF
PLANE.

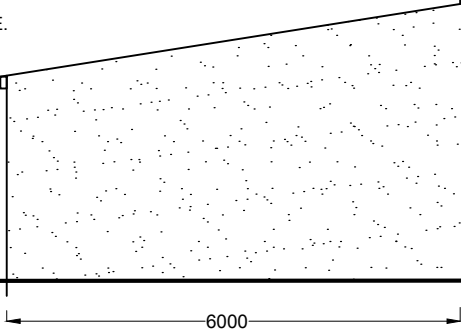

PROPOSED SIDE
ELEVATION

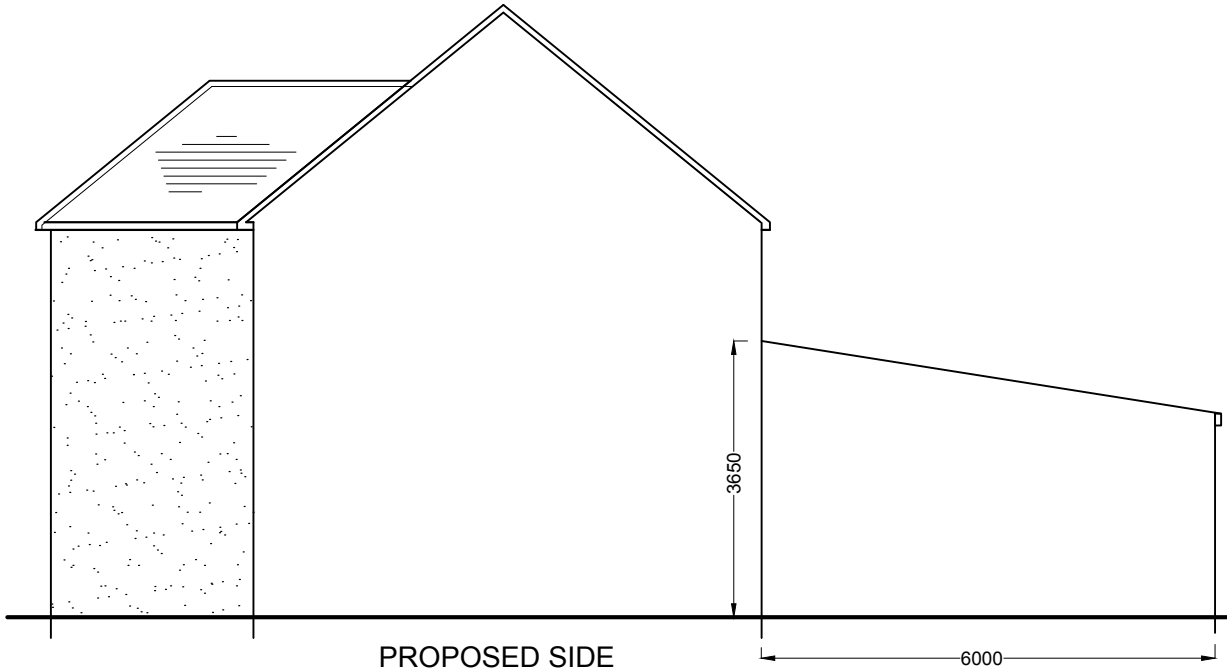

PROPOSED SIDE
ELEVATION

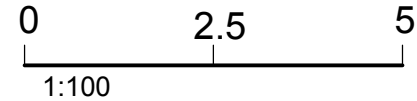

		SA DESIGN & MANAGEMENT LTD Architectural & Structural Design And Management		mob: 07930880404 e: saud_ahmad67@outlook.com	
client		MR MASOOD ELAHI		site 2 MIDDLETON DRIVE, PINNER, HA5 2PG.	
project		6m, SINGLE STOREY REAR EXTENSION			title ELEVATIONS
scale 1:100 @ A3	date 18/06/2024	drawn by; SA	number 2MID/PN2	revision C	