

External Signage Pack

5251 Hayes

Currys - Resite

Revision B (subject to planning approval)

Date :- 02-08-22

Store Planner :- AC

APPROVED

| DRAWING SIGN OFF | |
|---------------------------------|------------------|
| OPERATIONS Pete Throp | DATE 26-09-22 |
| FORMAT & DESIGN Karl Sleeman | DATE 26-09-22 |
| CONSTRUCTION Mark Vickers | DATE - |
| | DATE |
| | DATE |

| SIGNATURE |
|-----------------------|
| WK 22 DRAWING MEETING |
| SIGNATURE |
| WK 22 DRAWING MEETING |
| SIGNATURE |
| |
| SIGNATURE |
| |
| SIGNATURE |
| |

EXCEPTIONS TO PUBLISHED BENCHMARK

| AUTHORISED BY | DATE | NOTE |
|---------------|-------|-------|
| | | |
| | | |
| | | |


REVISIONS

| DATE | NAME | AMENDMENTS |
|------------|-------|--|
| 22-09-2022 | AC | Rev 02 - Plan updated to suit comments from Site Scope visit. |
| 22-09-2022 | AC | Rev 02 - Plan updated to suit comments from Site Scope visit. |
| 22-09-2022 | AC | Rev A - Pack approved in WK22 Drawing Meeting. |
| 26-10-2022 | AC | Rev B - Images added to shopfront glazing, subject to contractor artwork. Black shopfront framing confirmed to be redecorated grey. |
| | | |
| | | |

ADVERTS APPLICATION REQUIRED


YES NO

IF NO THEN REASON(S) WHY : -----

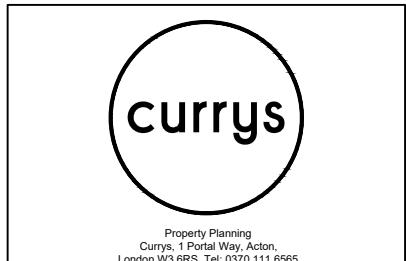



1 LOCATION PLAN
Scale : NTS

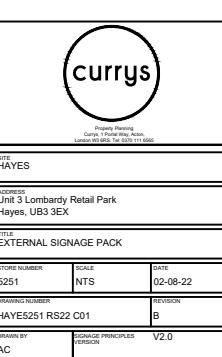



1 LOCATION PLAN



T01 PARK TOTEM T01
EXISTING - DUAL SIDED



T02 PARK TOTEM T02
EXISTING - DUAL SIDED



T03 PARK TOTEM T03
EXISTING - DUAL SIDED



T01 PARK TOTEM T01
PROPOSED - DUAL SIDED



T02 PARK TOTEM T02
PROPOSED - DUAL SIDED



T03 PARK TOTEM T03
PROPOSED - DUAL SIDED



Power Planning
Currys Park, Hayes, London UB3 3EX
020 892 111 666

SITE: HAYES

ADDRESS: Unit 3 Lombardy Retail Park
Hayes, UB3 3EX

TITLE: EXTERNAL SIGNAGE PACK

STORY NUMBER: 5251

CALD: NTS

DATE: 02-08-22

REVISION: B

HAYE5251 RS22 CO1

DRAWN BY: AC

REVISION: V2.0

EXISTING PICTURES



1 FRONT ELEVATION
EXISTING



2 REAR ELEVATION
EXISTING



Power Planning
Currys Park, Hayes, London UB3 6RZ Tel: 020 8111 6666

SITE: HAYES

ADDRESS: Unit 3 Lombardy Retail Park
Hayes, UB3 3EX

TITLE: EXTERNAL SIGNAGE PACK

| | | |
|--------------------|-----------|----------------|
| STORE NUMBER: 5251 | CODE: NTS | DATE: 02-08-22 |
|--------------------|-----------|----------------|

REVISION: B


HAYE5251 RS22 CO1

DRAWN BY: AC

DESIGN PRINCIPLES: V2.0

DISCLAIMER:-
ALL DIMENSIONS ARE TO BE CHECKED
ON SITE PRIOR TO SIGNAGE MANUFACTURE.

PROPOSED ELEVATIONS


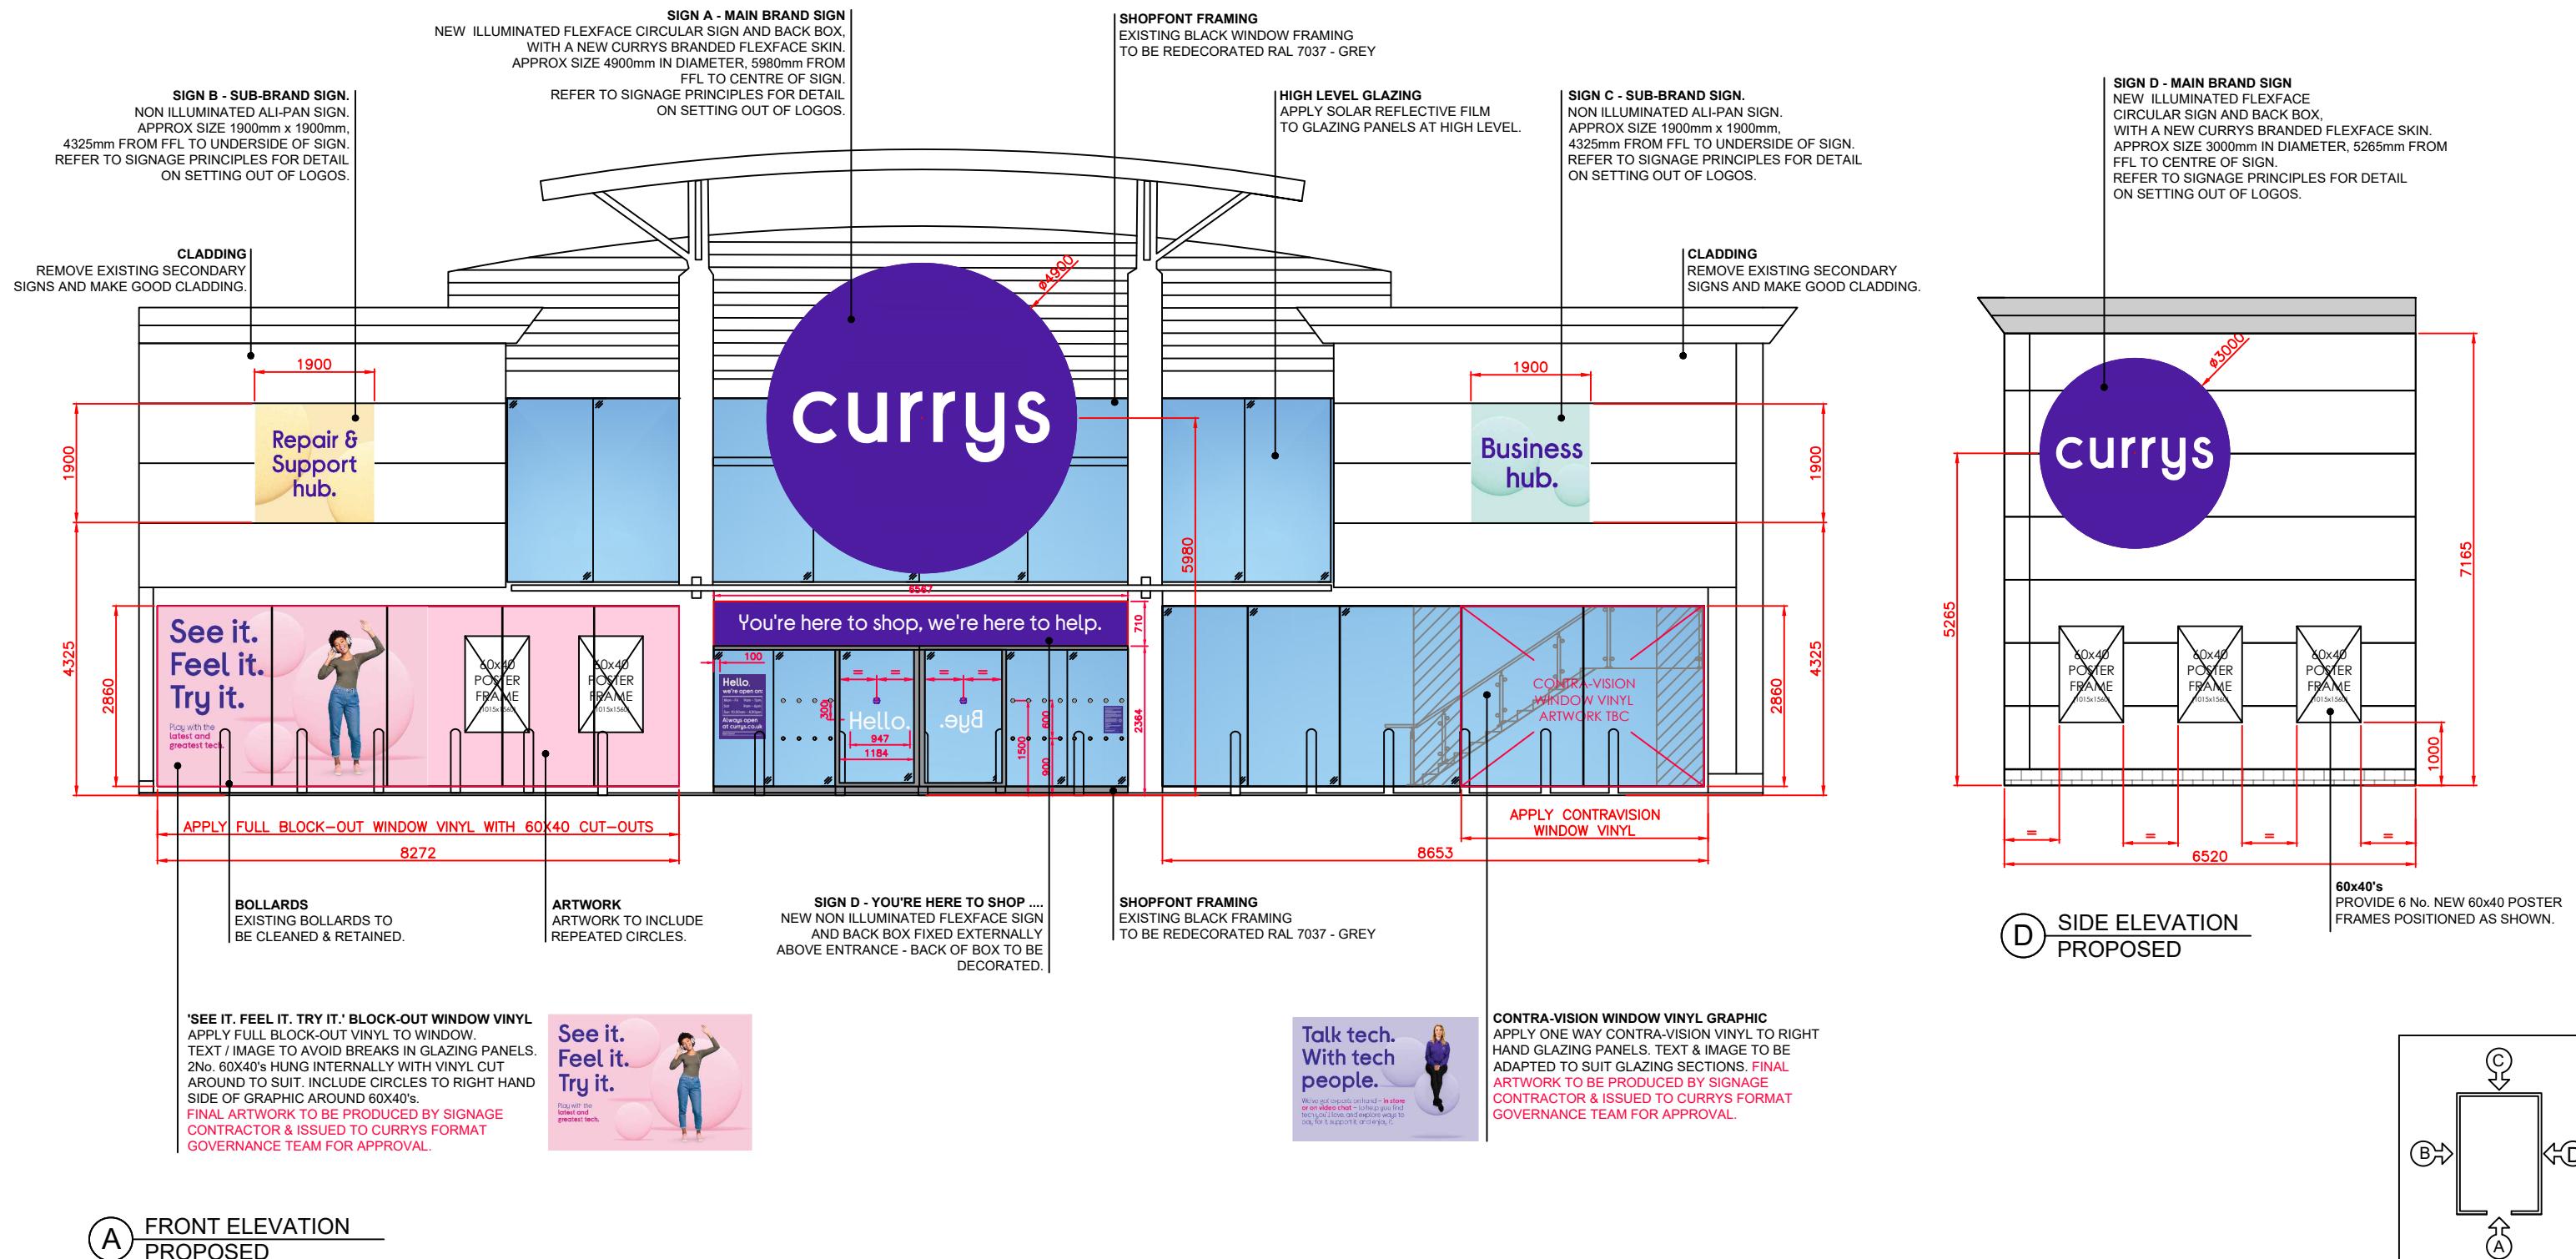


A FRONT ELEVATION PROPOSED


| | | |
|--|---------------------------------|-----------------------|
| SITE: HAYES | | |
| ADDRESS: Unit 3 Lombardy Retail Park Hayes, UB3 3EX | | |
| TITLE: EXTERNAL SIGNAGE PACK | | |
| STORY NUMBER: 5251 | EMAIL: 1.30@A3 | DATE: 02-08-22 |
| DRAWN BY: AC | SIGNAGE PRINCIPLES: V2.0 | REVISION: B |

DISCLAIMER:-
ALL DIMENSIONS ARE TO BE CHECKED
ON SITE PRIOR TO SIGNAGE MANUFACTURE.

PROPOSED ELEVATIONS

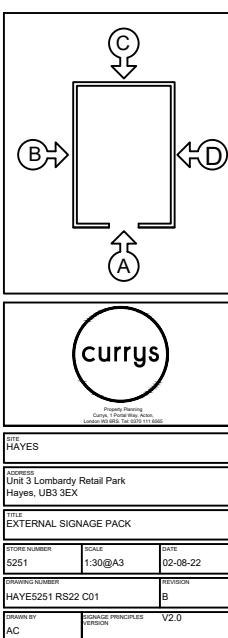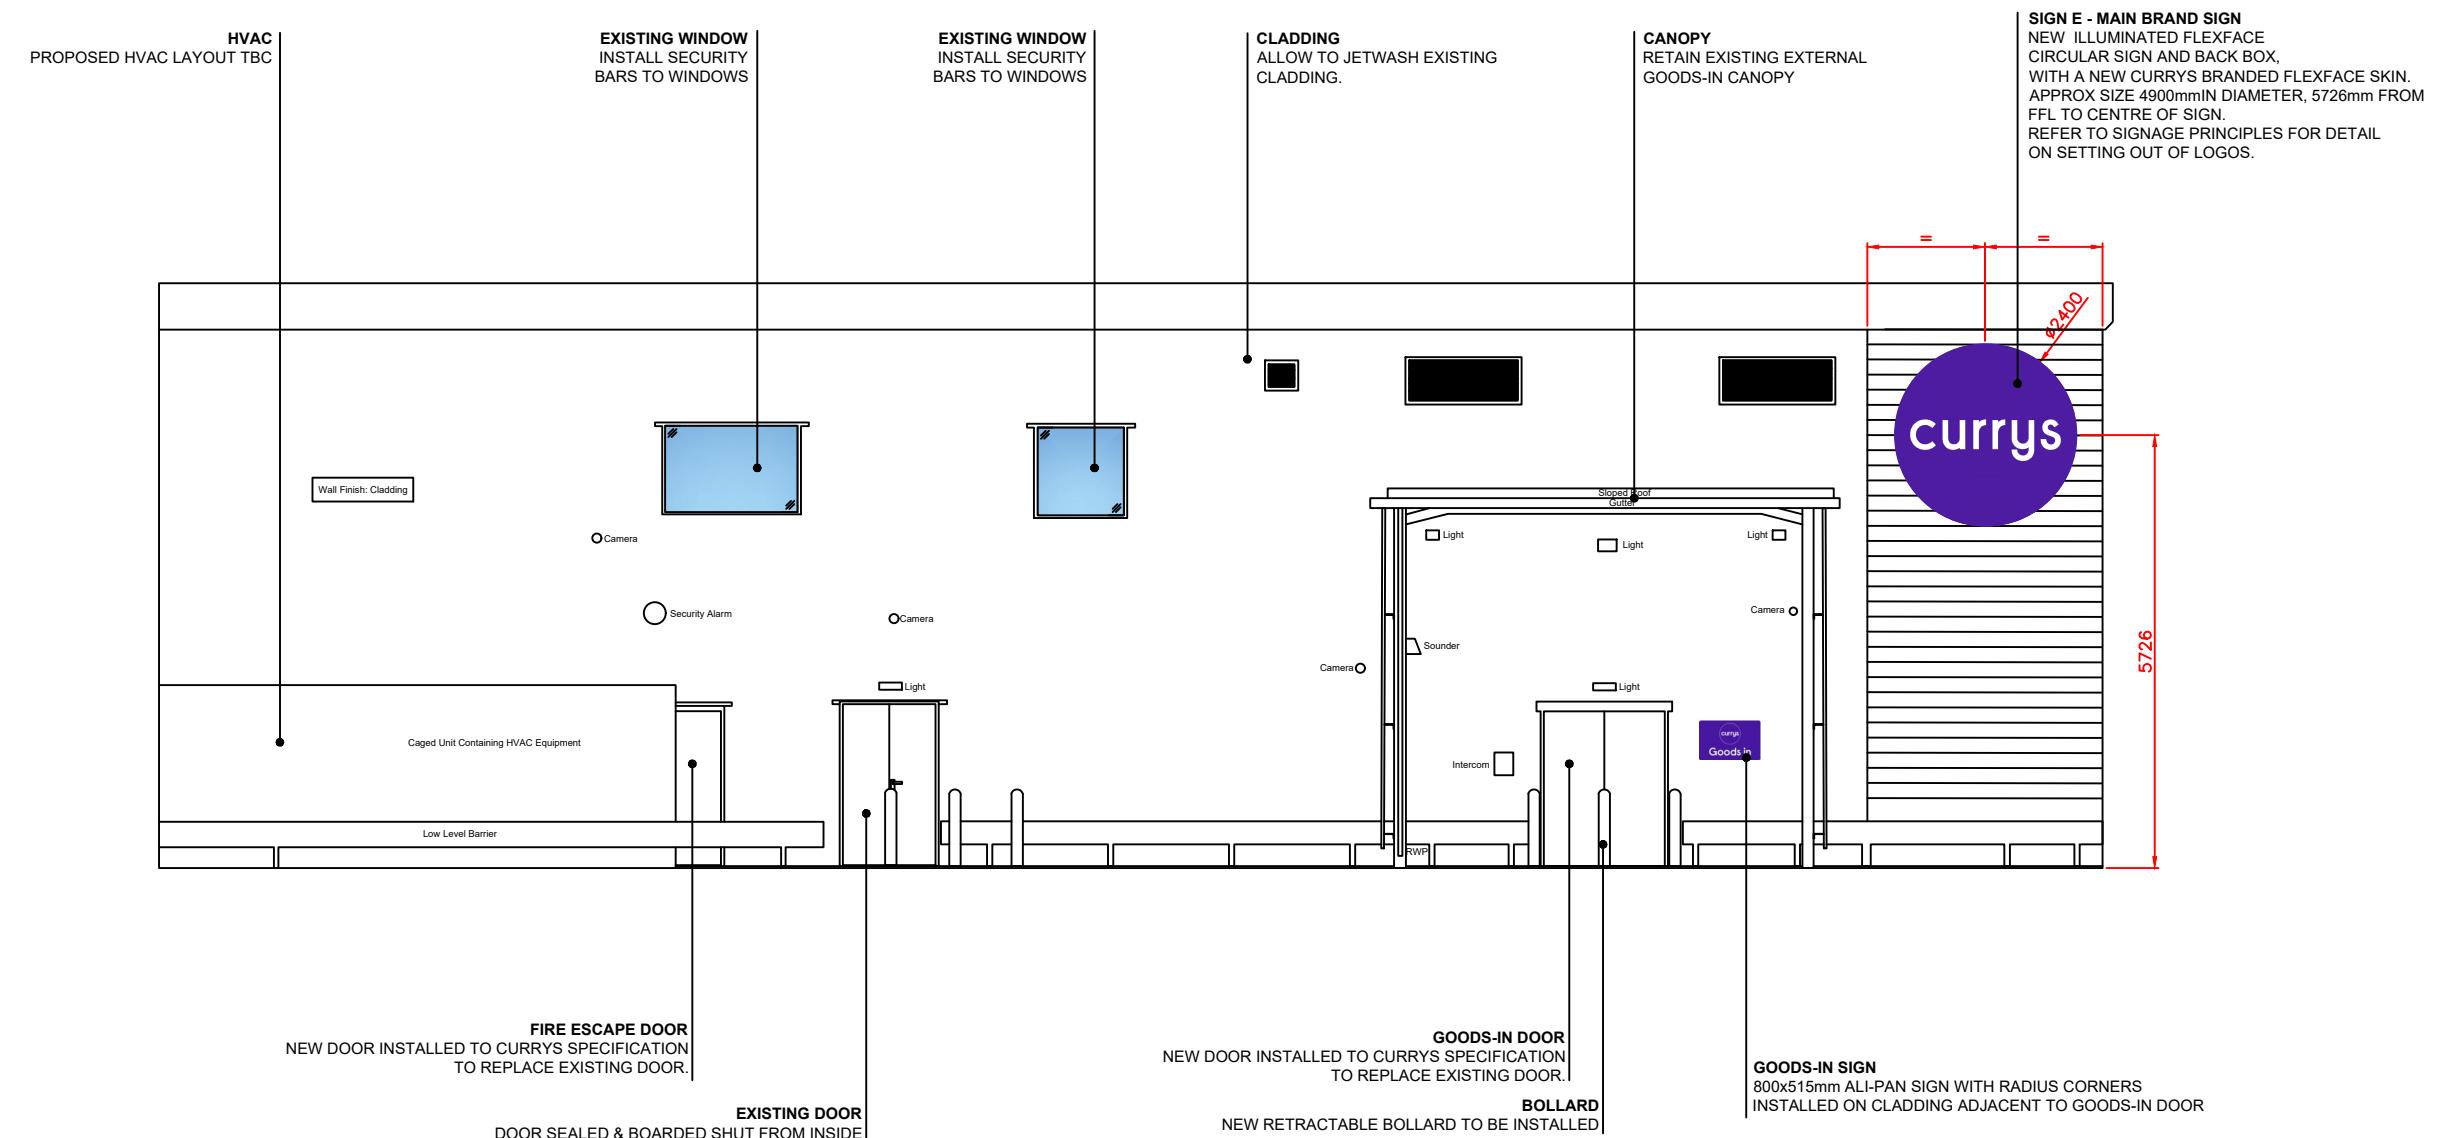

PROPOSED SHOPFRONT

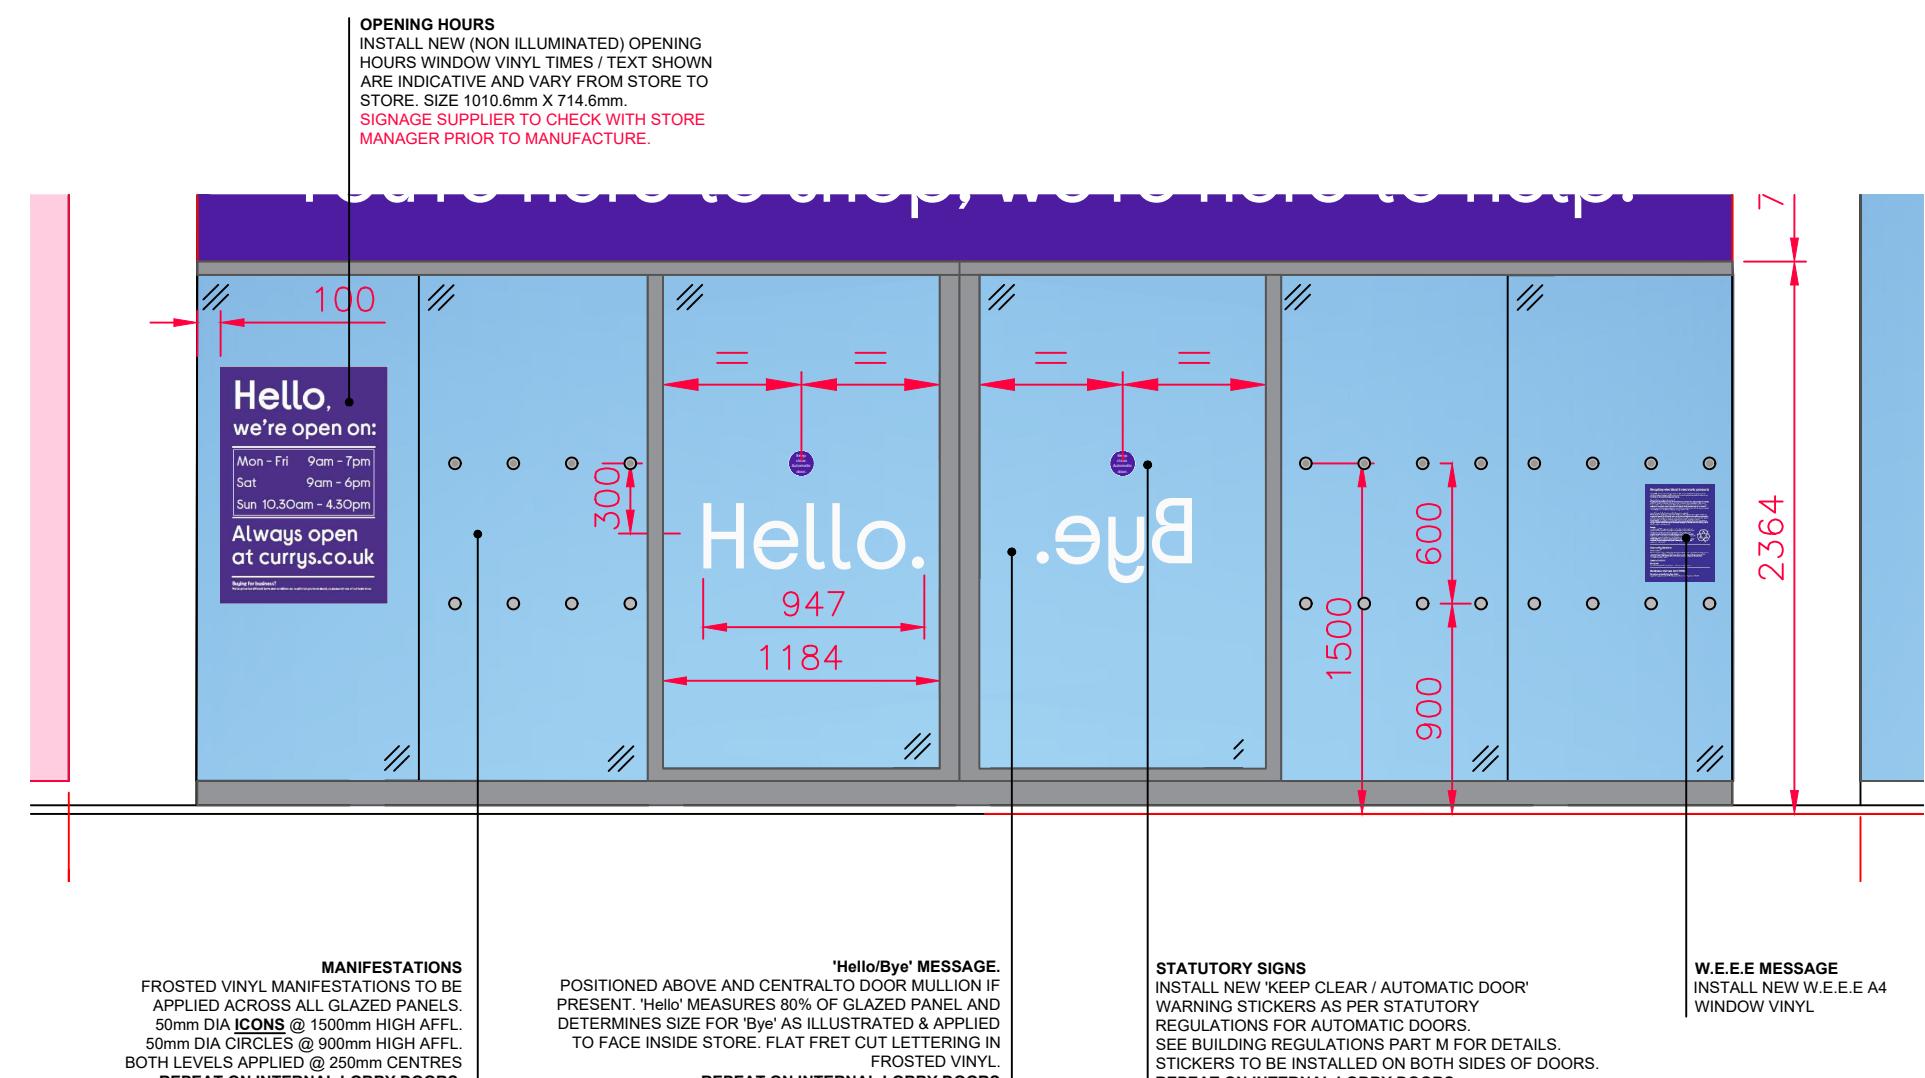

A FRONT ELEVATION
PROPOSED

NO SMOKING SIGN
SMOKE-FREE PREMISES SIGN SHOULD BE AT LEAST A5 IN SIZE - (210MM X 148MM) WINDOW VINYL. SIGN TO BE INSTALLED INTERNALLY TYPICALLY MOUNTED ON COLUMNS, EITHER JUST INSIDE THE LOBBY (IF PRESENT) OR ON THE SHOP FLOOR IN THE VICINITY OF THE ENTRANCE AND SHOULD BE EASILY SEEN UPON ENTERING THE STORE.



ASSISTANCE DOGS SIGN
SHOULD BE AT LEAST A5 IN SIZE - (210MM X 148MM) WINDOW VINYL. SIGN TO BE INSTALLED INTERNALLY TYPICALLY MOUNTED ON COLUMNS, EITHER JUST INSIDE THE LOBBY (IF PRESENT) OR ON THE SHOP FLOOR IN THE VICINITY OF THE ENTRANCE AND SHOULD BE EASILY SEEN UPON ENTERING THE STORE.



GOODS-IN SIGN
NEW GOODS-IN SIGN TO BE LOCATED ADJACENT TO GOODS-IN DOOR LOCATION. SIZE AS PER SIGNAGE PRINCIPLES (515mm x 800mm).

