


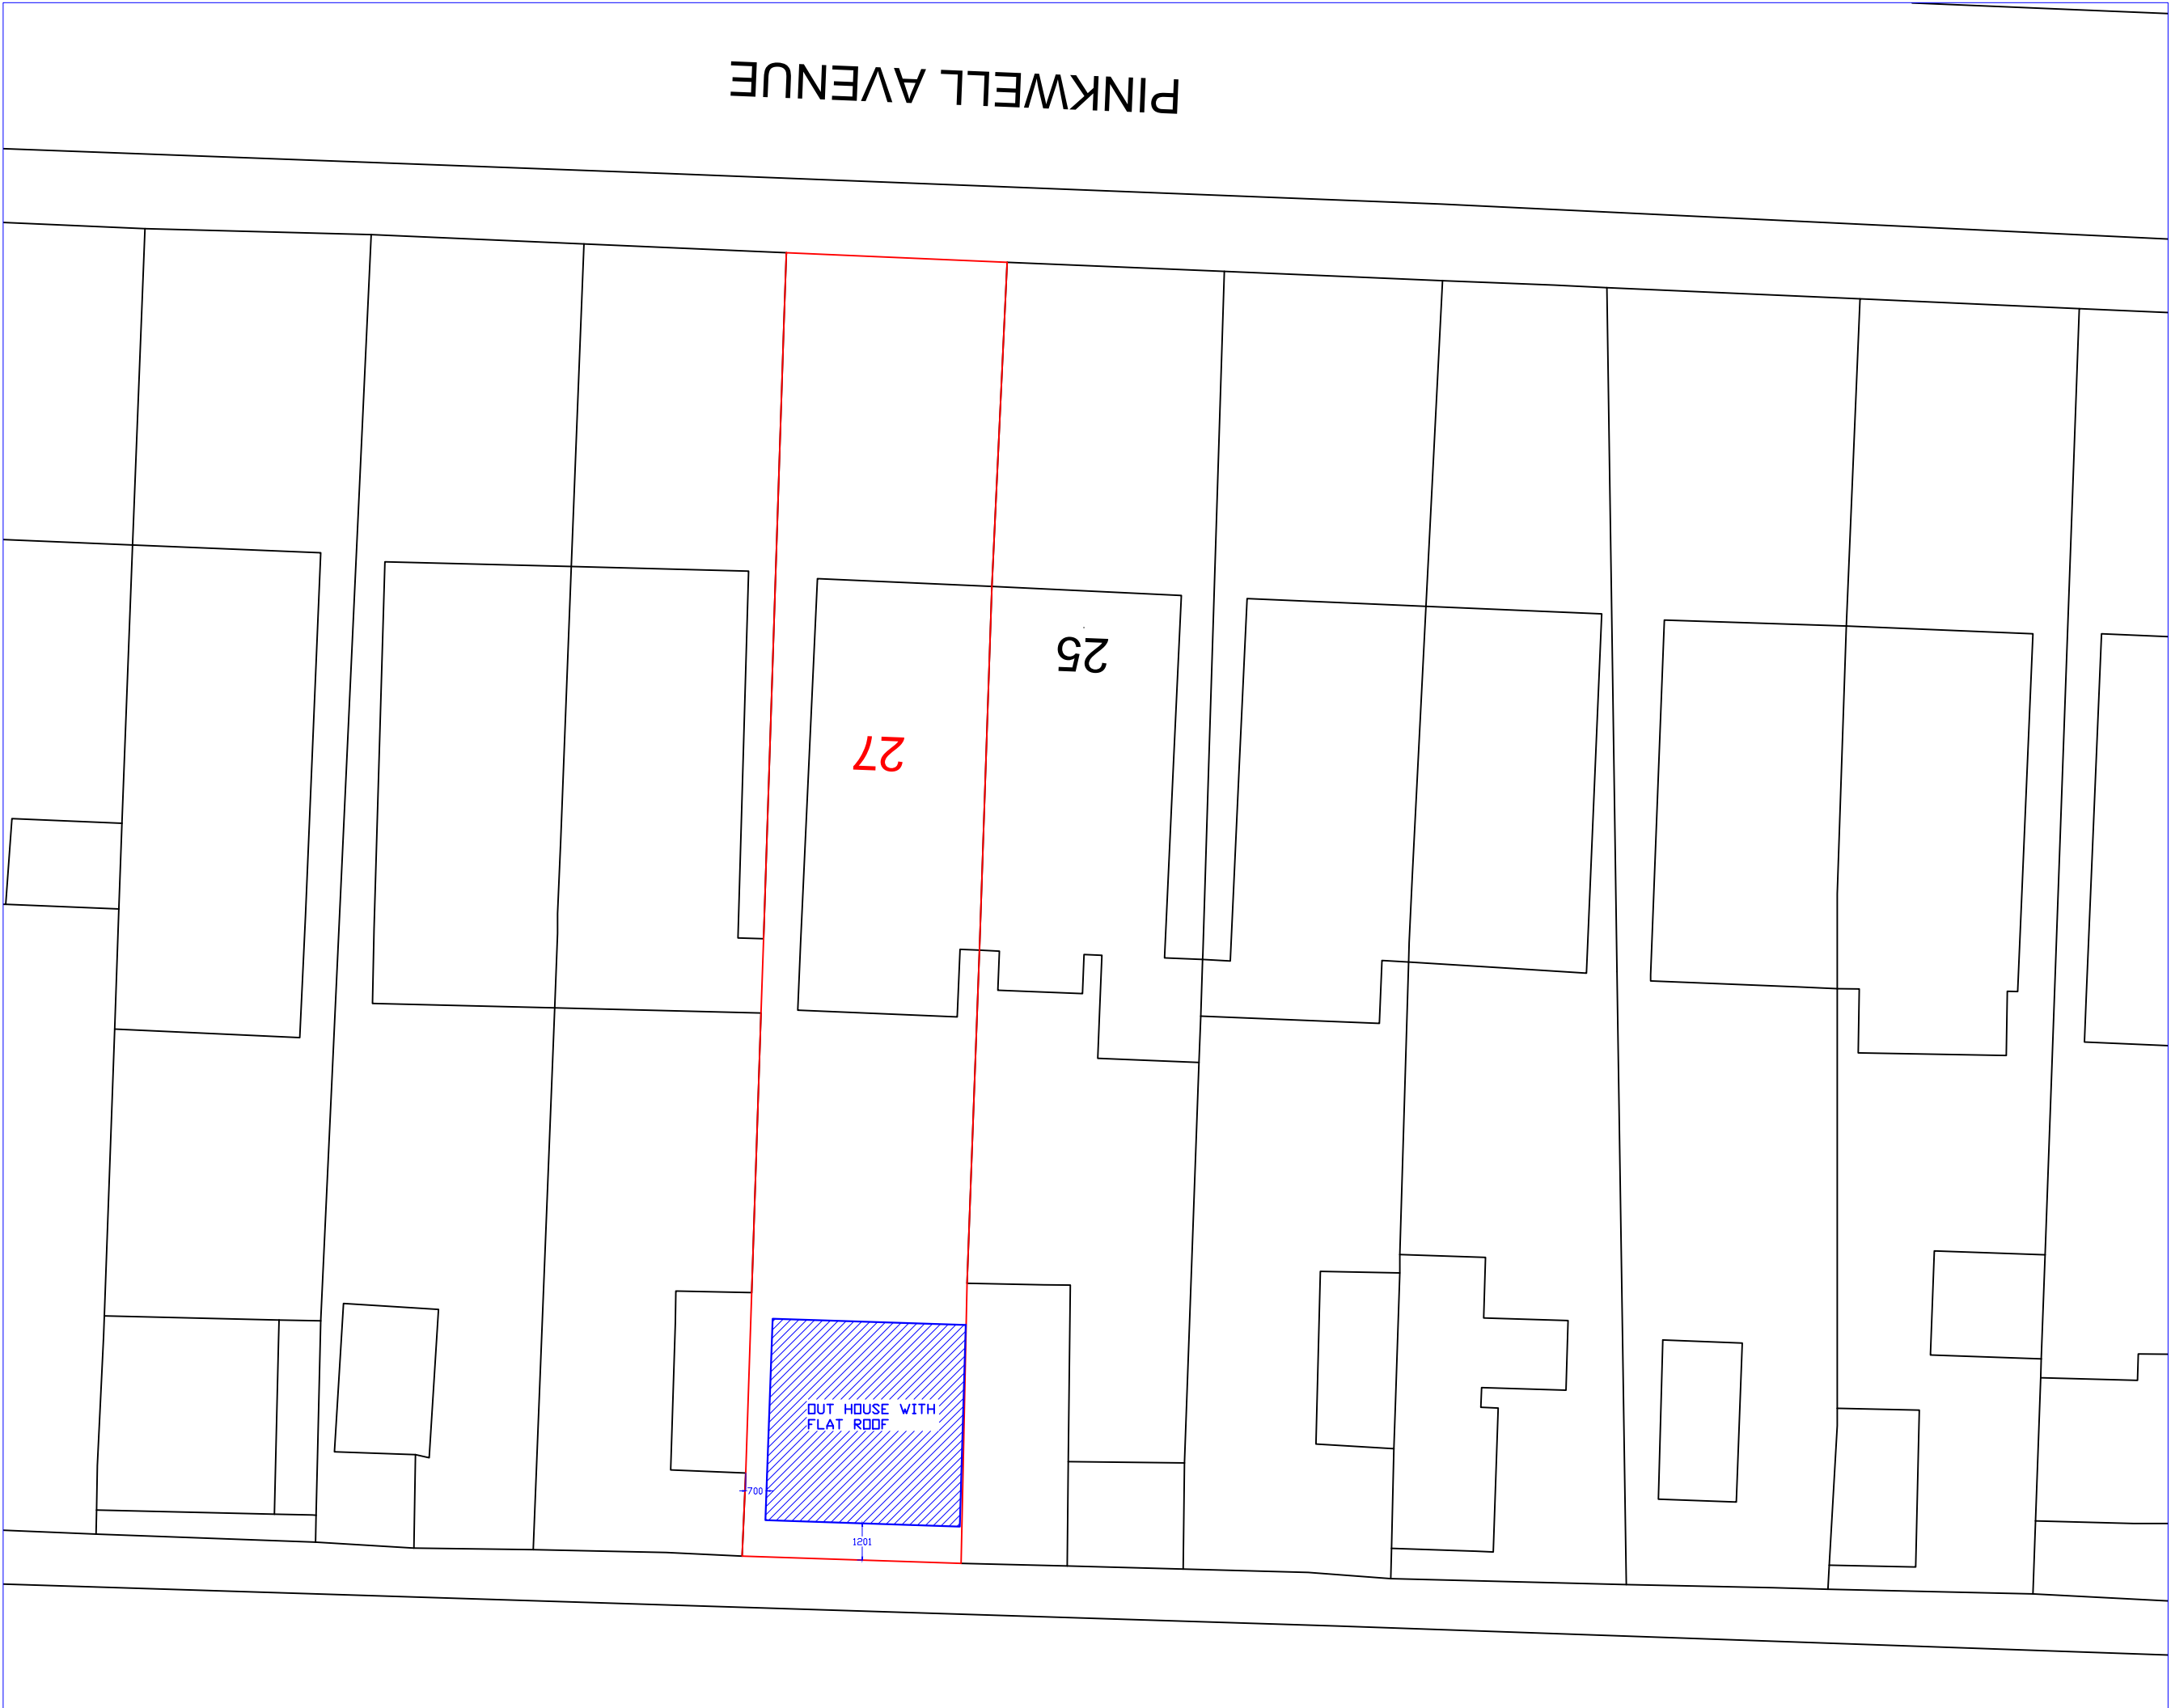

PINKWELL AVENUE



SCALE= 1:200 @ Paper size A3
0 20m

H S PLANNING LTD HEMEN SUTHAR CONSULTING ENGINEER 07940222723 hsplanningltd@yahoo.com
PROPOSAL: DEMOLISHING EXISTING STORAGE AND BUILD NEW OUTHOUSE
SITE: 27 PINKWELL AVN
DATE: 15/12/2022
REVISION: FOR COMMENTS ONLY
BLOCK PLAN 27/PINKW/002