




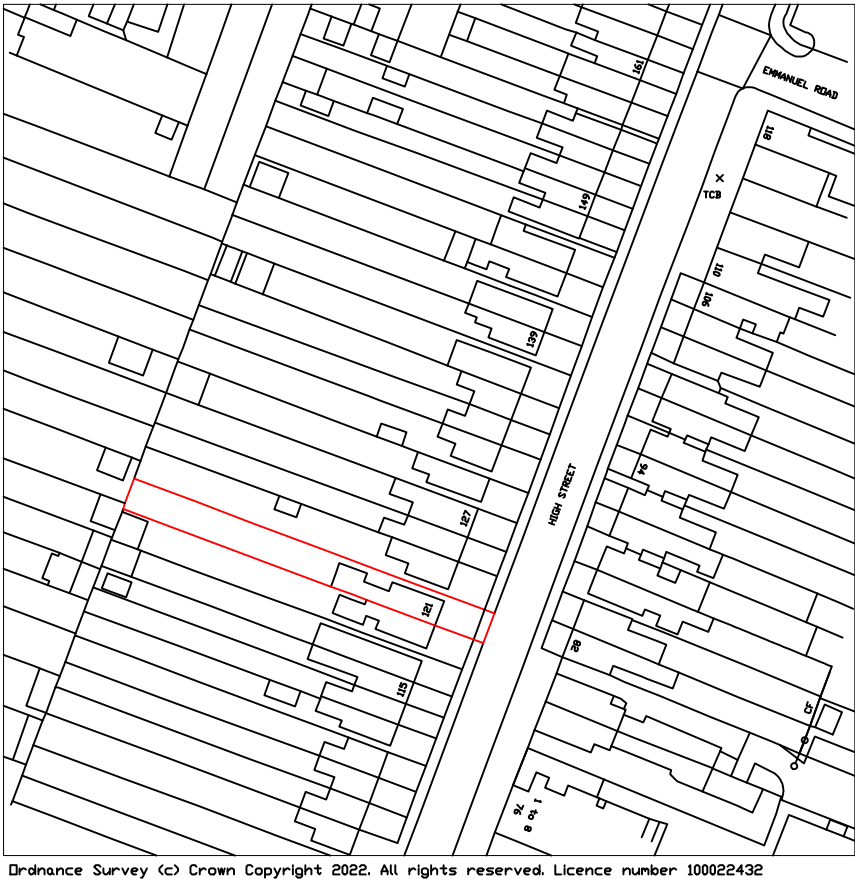

LOCATION PLAN
(1:1250)

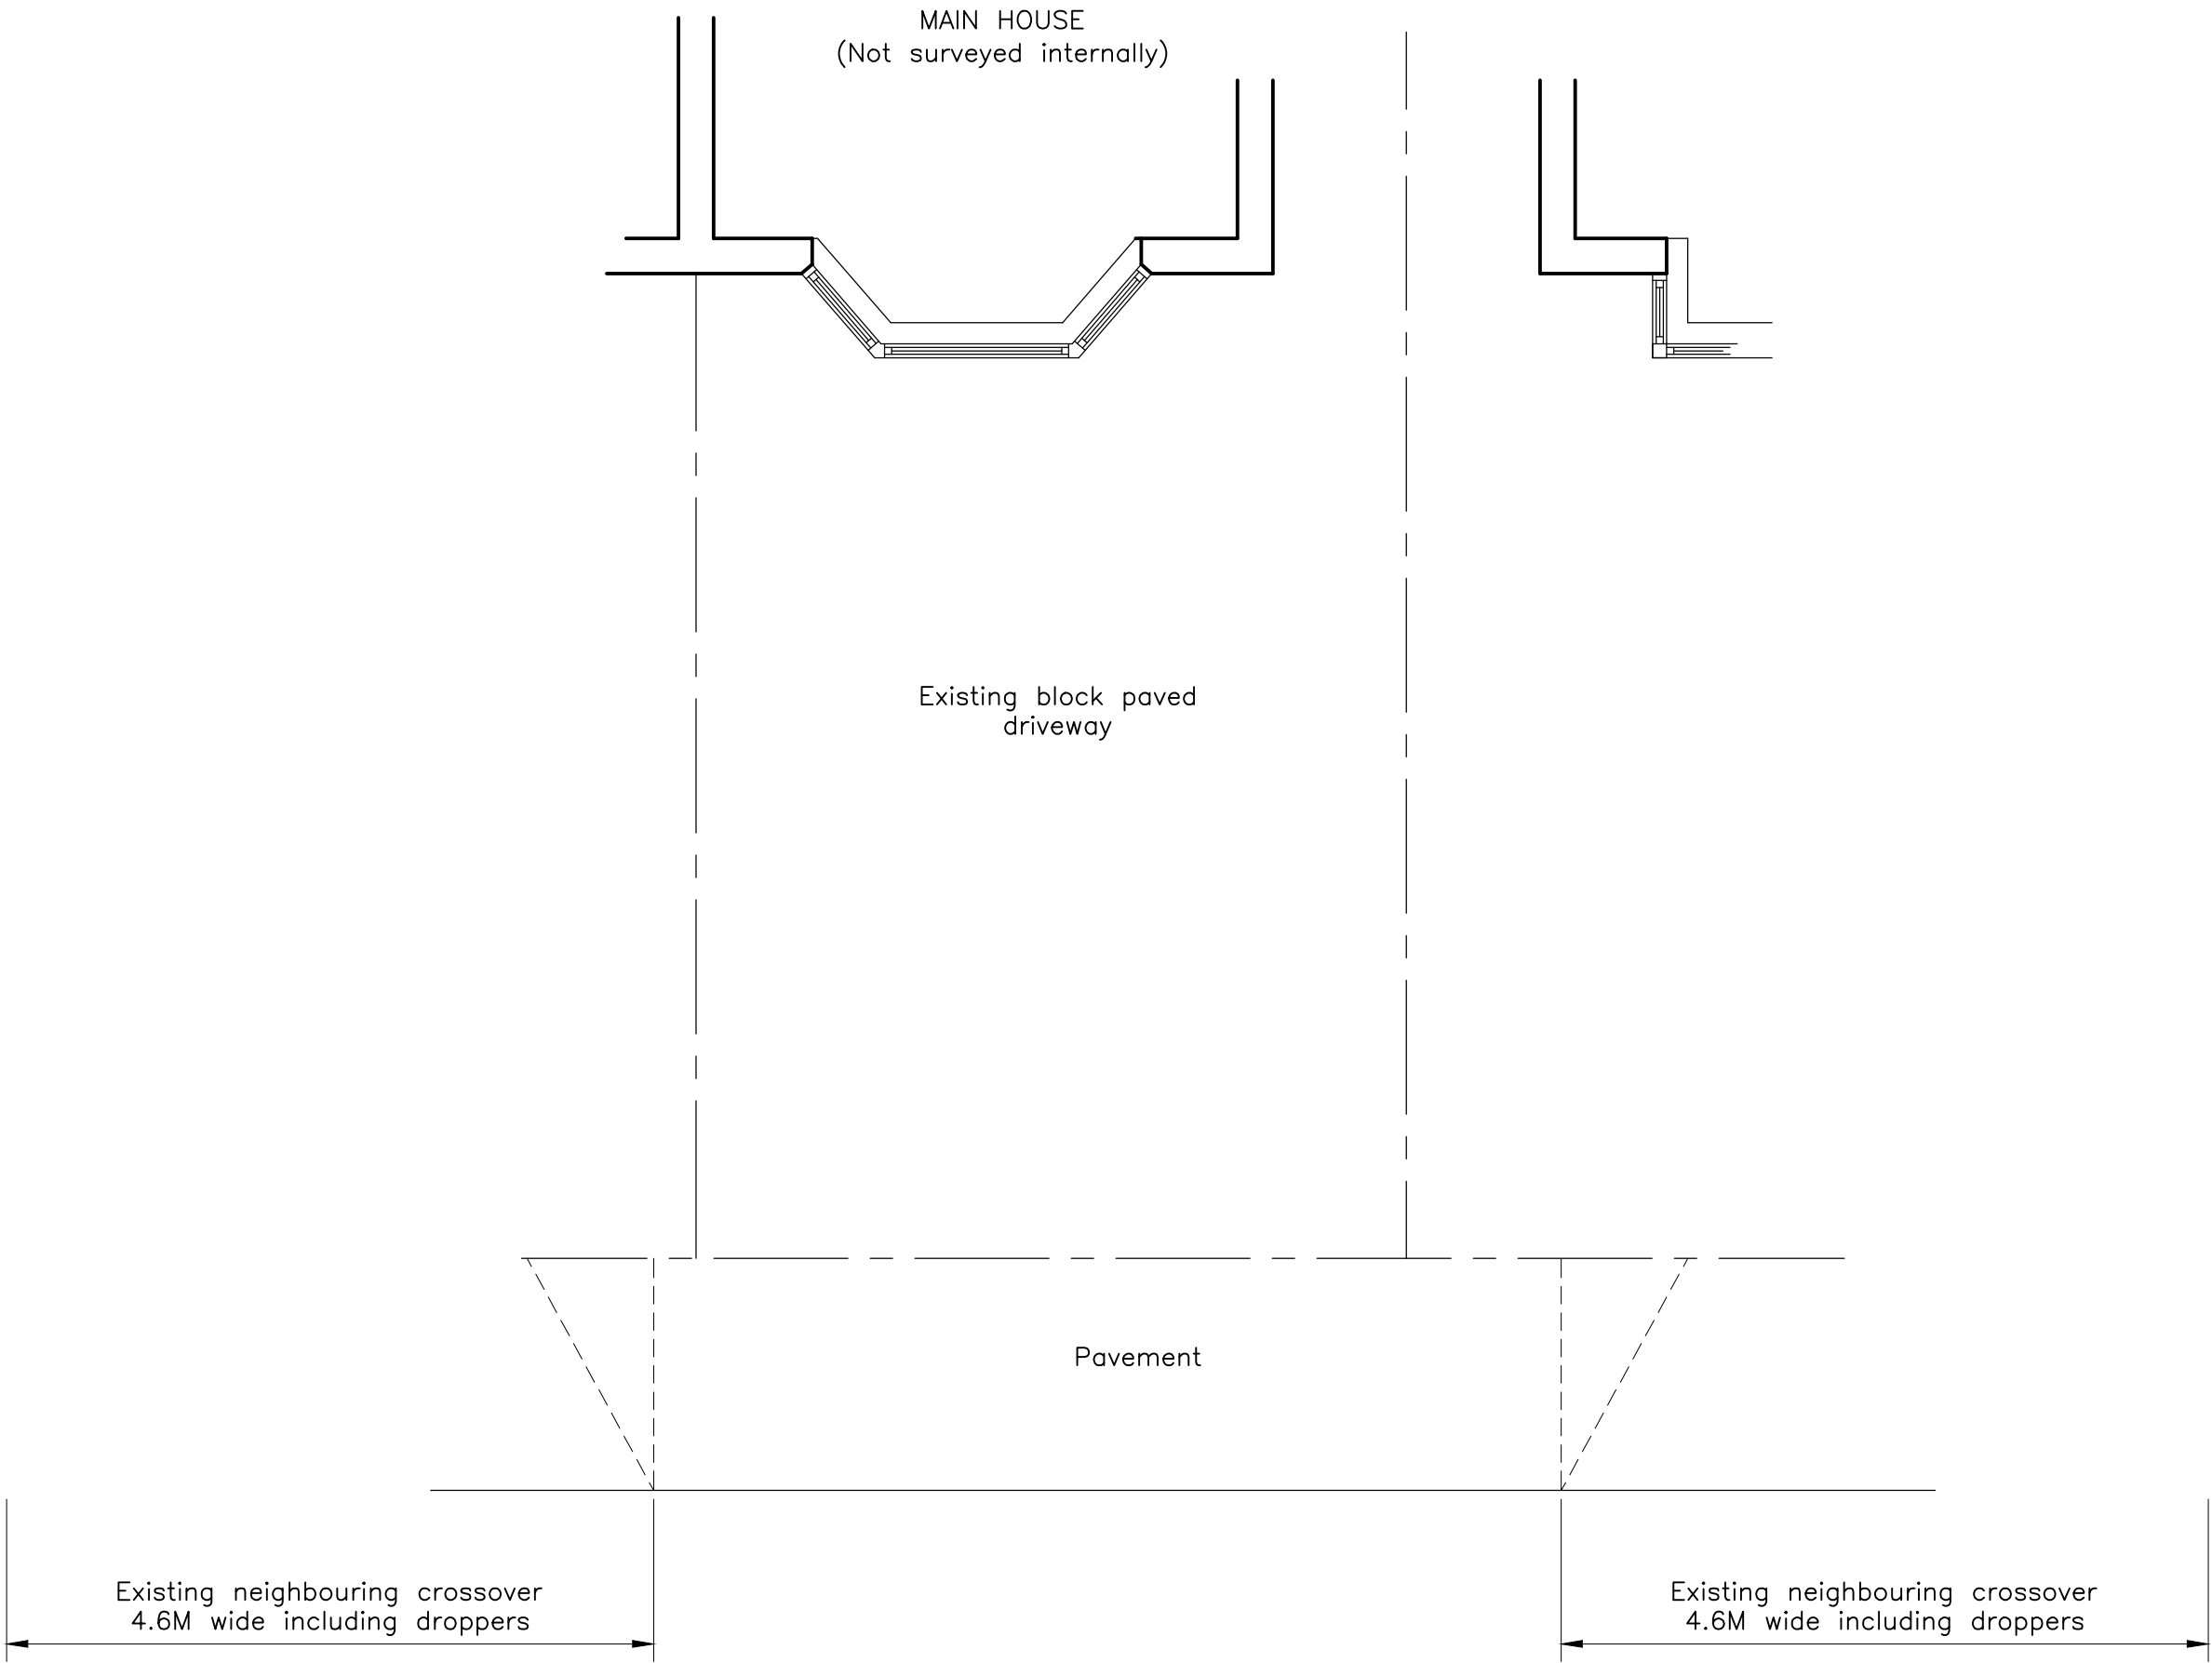

FRONT GARDEN PLAN
(1:50)

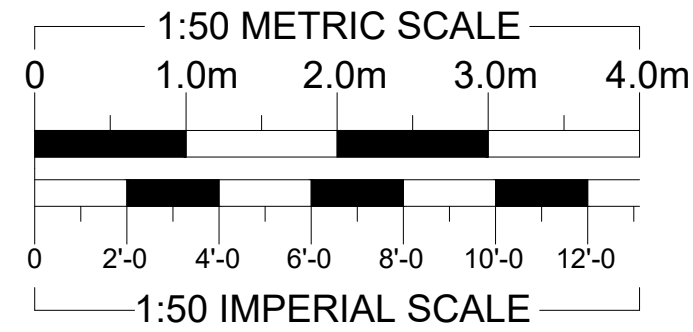

REVISIONS		DATE	
ARTHUR J. FERRYMAN & ASSOCIATES ARCHITECTURAL CONSULTANTS • SURVEYORS 128 HIGH STREET • BUSHEY • HERTS • WD23 3DE Tel: 020 8950 0508 Email: office@ajferryman.co.uk			
TITLE			
AS EXISTING			
ADDRESS			
121 High Street Northwood HA6 1ED			
CLIENT			
Mrs C Frankel			
SCALE	AS SHOWN@A2	DRAWN	BMc
DATE		06/22	
DRAWING			REV.
222079/01			