
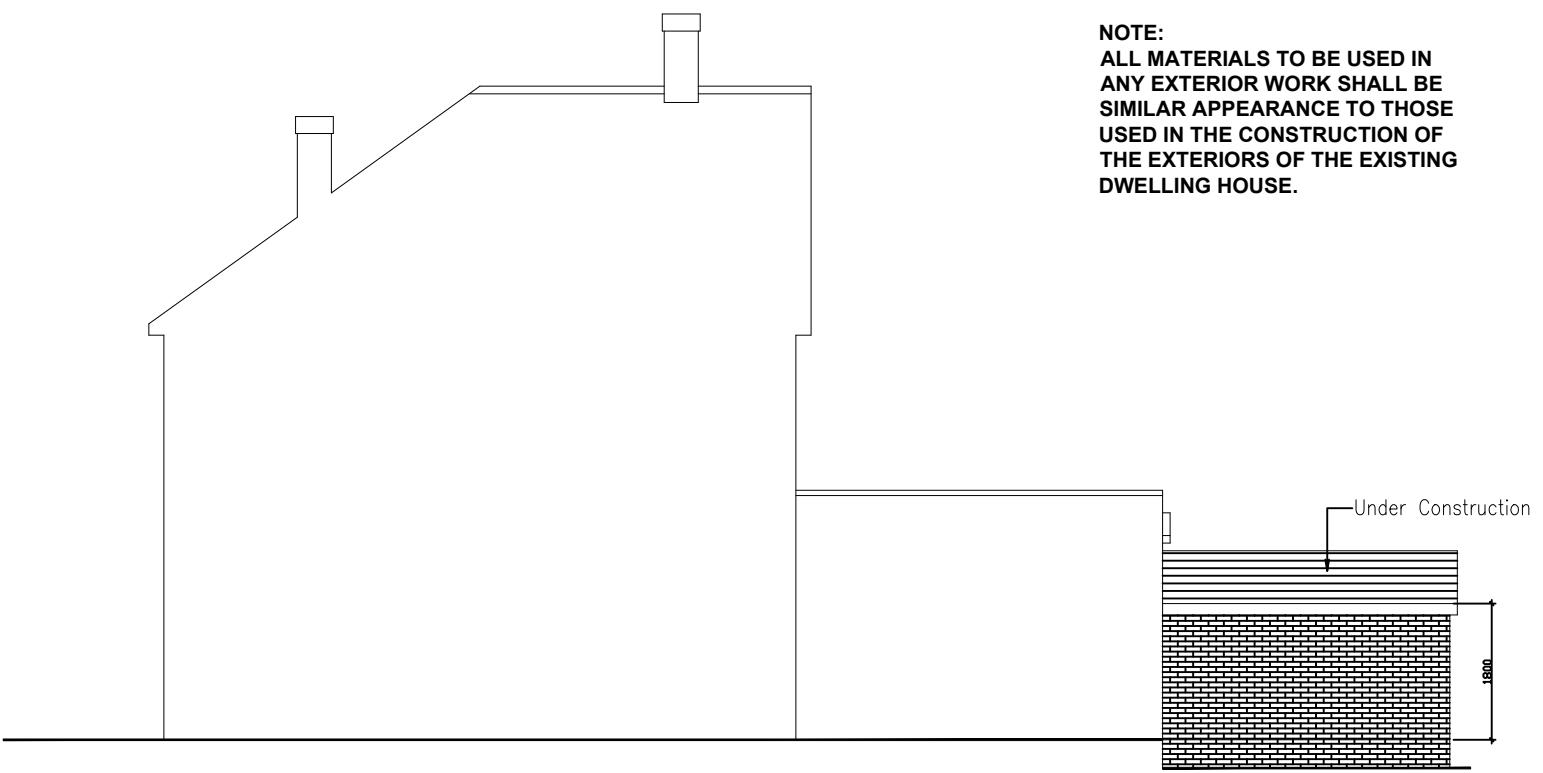


Pre Existing Side Elevation

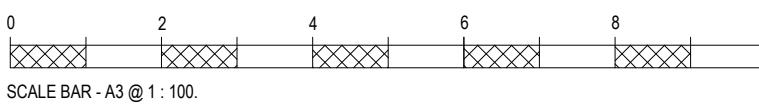

Existing Side Elevation

NOTE:
ALL MATERIALS TO BE USED IN
ANY EXTERIOR WORK SHALL BE
SIMILAR APPEARANCE TO THOSE
USED IN THE CONSTRUCTION OF
THE EXTERIORS OF THE EXISTING
DWELLING HOUSE.

PROJECT:	5 Maylands Drive Uxbridge UB8 1BH
DRAWING:	Existing & Pre Existing Elevations
SCALE:	1:100 @A3
DATE:	SEPT 2024
PAGE NO:	32 - P - D
STATUS:	PLANNING DRAWINGS
	
All dimensions to be checked on site prior to CONSTRUCTION.	