

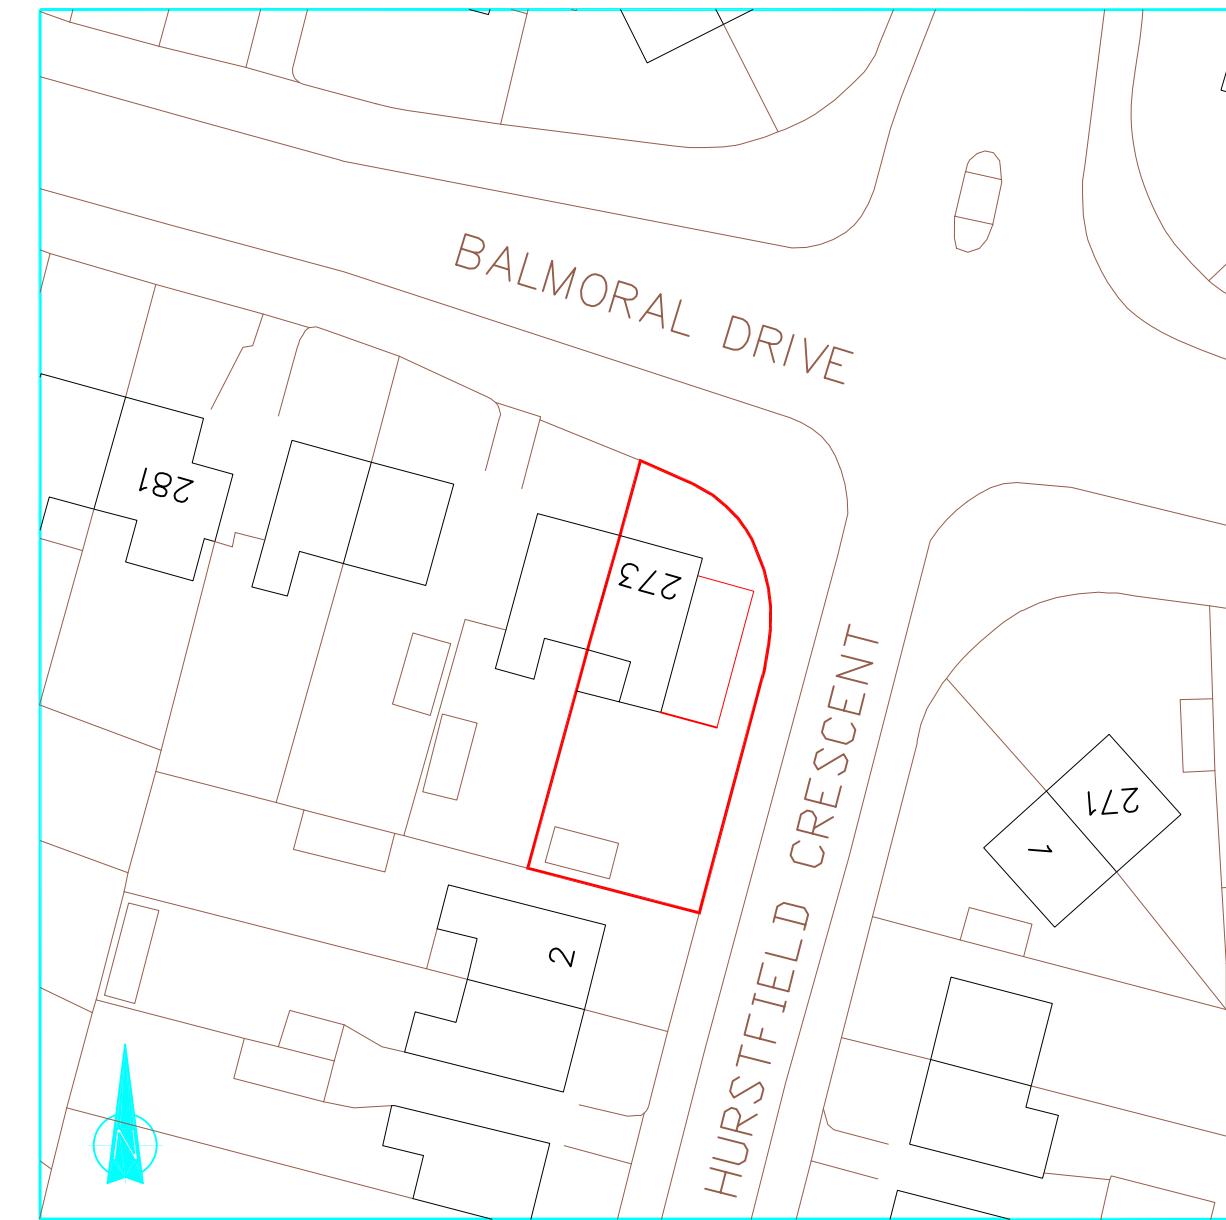


Location Plan 1:1250

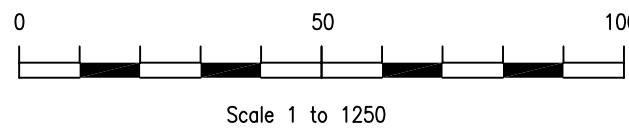

Block Plan 1:500

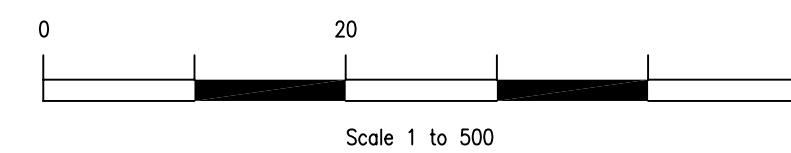

rev:
These drawings should be approved by local Authority

No dimensions to be scaled from this drawing. All dimensions to be checked on site. This drawing is copyright and should not be reproduced without permission of the Architects.

client:
Manjit Rai

project:
273 Balmoral Drive
Hayes
UB4 8DH

drawing:

Location & Block Plans

scale: As Shown date: Jul 2024 drawn:

rev:
01 / 10