


509900m 510000m

510100m

178500m

178500m

509900m

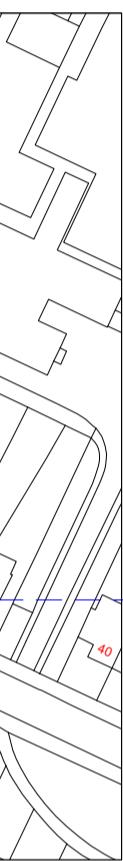

178400m

178400m

178300m

178300m

509900m 510000m
178300m 510100m
178300m

Crown Copyright and database rights 2017 OS 100019980

Proposed Drop Kerb					
PROJECT		CLIENT		DRAWN BY	
A Planning Issue		Nirwair Singh		RS	
REV	AMENDMENT			DATE	17.11.22
				CHK'D	RS

DRAWING STATUS
Planning Issue

SCALE 1:1250 @ A1 DRAWN BY RS CHECKED RS DATE 17.11.22
DRAWING NUMBER 2022-134-03 DRAWING TITLE Location Plan
REVISION A

PROJECT 60 Carfax Road Hayes (Middles ex)
DRAWING NUMBER 2022-134-03 DRAWING TITLE Location Plan
REVISION A

1. Do not scale this drawing
2. All dimensions to be verified on site and any discrepancy reported to the client
3. This drawing to be read in conjunction with all relevant drawings

Client/Builder To Obtain All Planning Permission Approvals From The Relevant Authority Commencement Of Building Works Prior To The Planning & Building Control Approvals Is To Client/Builders Own Risk