
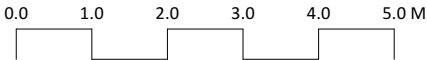


- General Notes
1. 2000mm dimensions are indicative and in mm
 2. Ceiling height

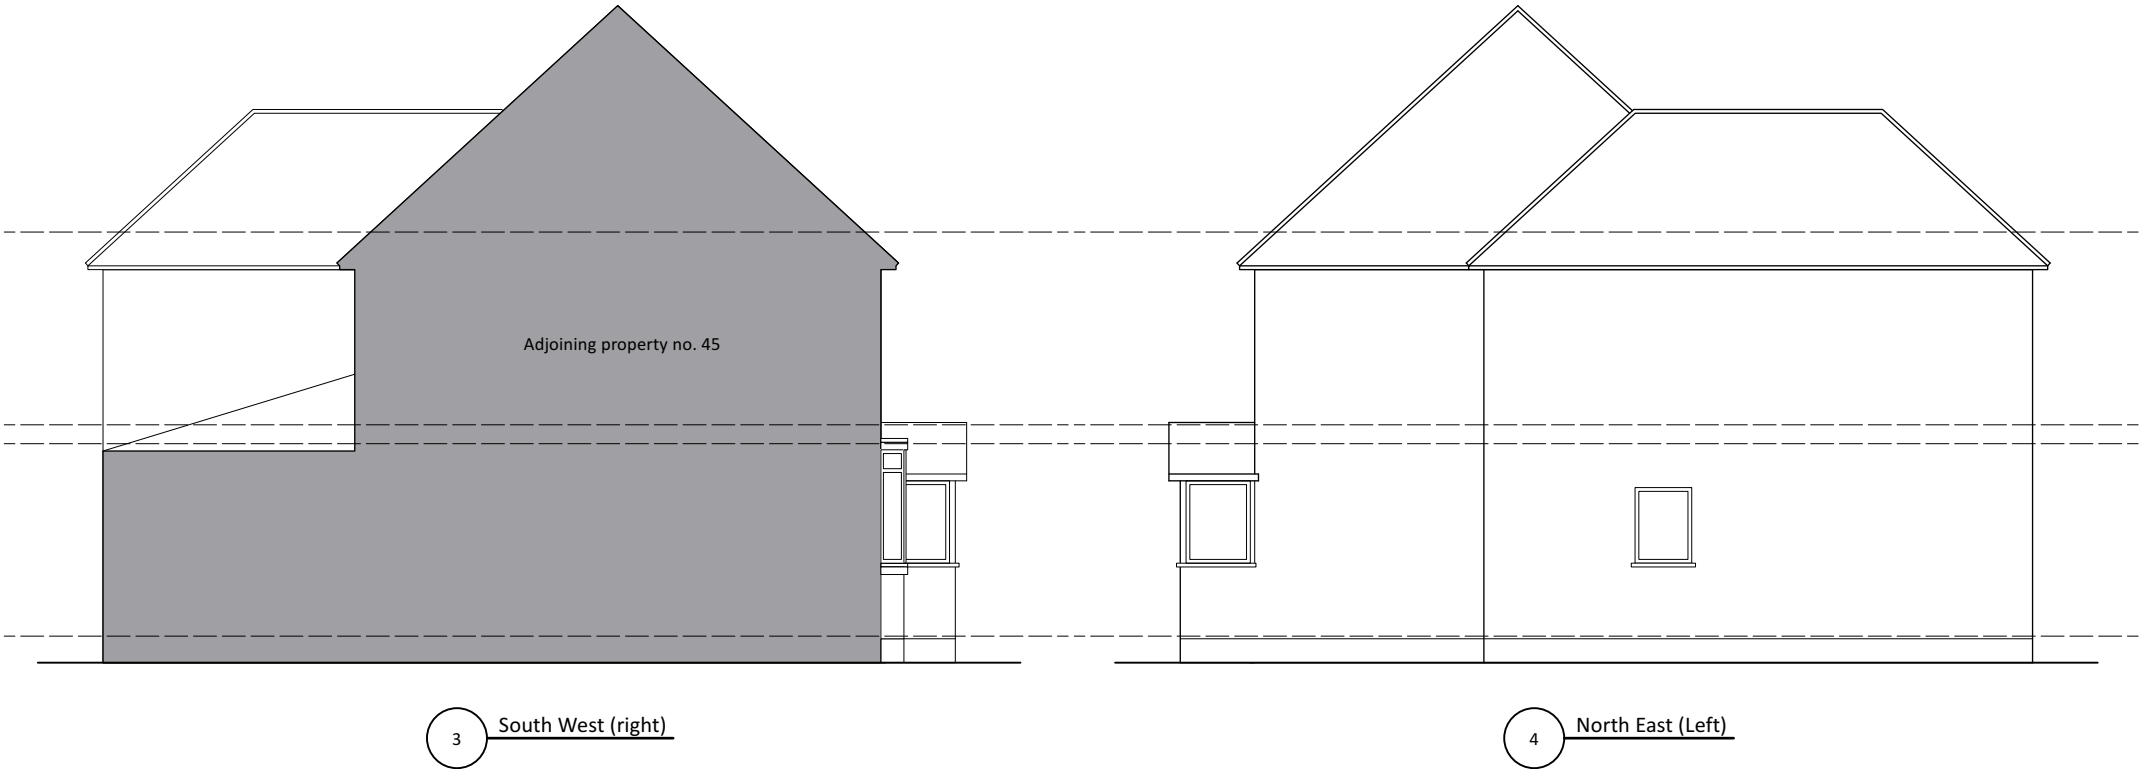

ISSUE	DATE	REVISION
-------	------	----------

PROJECT
47 Hanover Circle, Hayes UB3 2TJ

CLIENT
Mr Munda

DRAWING
EXISTING ELEVATIONS



PROJECT #	2024.033	DWG #	REV
DATE	09/07/2024		
SCALE	1:100		
DRAWN S.W.	CHKD J.C.		

Stones Architects Ltd
50 Coldharbour Lane Hayes Middlesex UB3 3EP
t 020 8969 0000 e mail@stonesarchitects.co.uk w stonesarchitects.co.uk