


- General Notes
1. All dimensions are indicative and in mm
 2. All new work shown shaded in red
 3. Demolition shown dotted in red

KEY

Seperating wall (acoustic treatment)

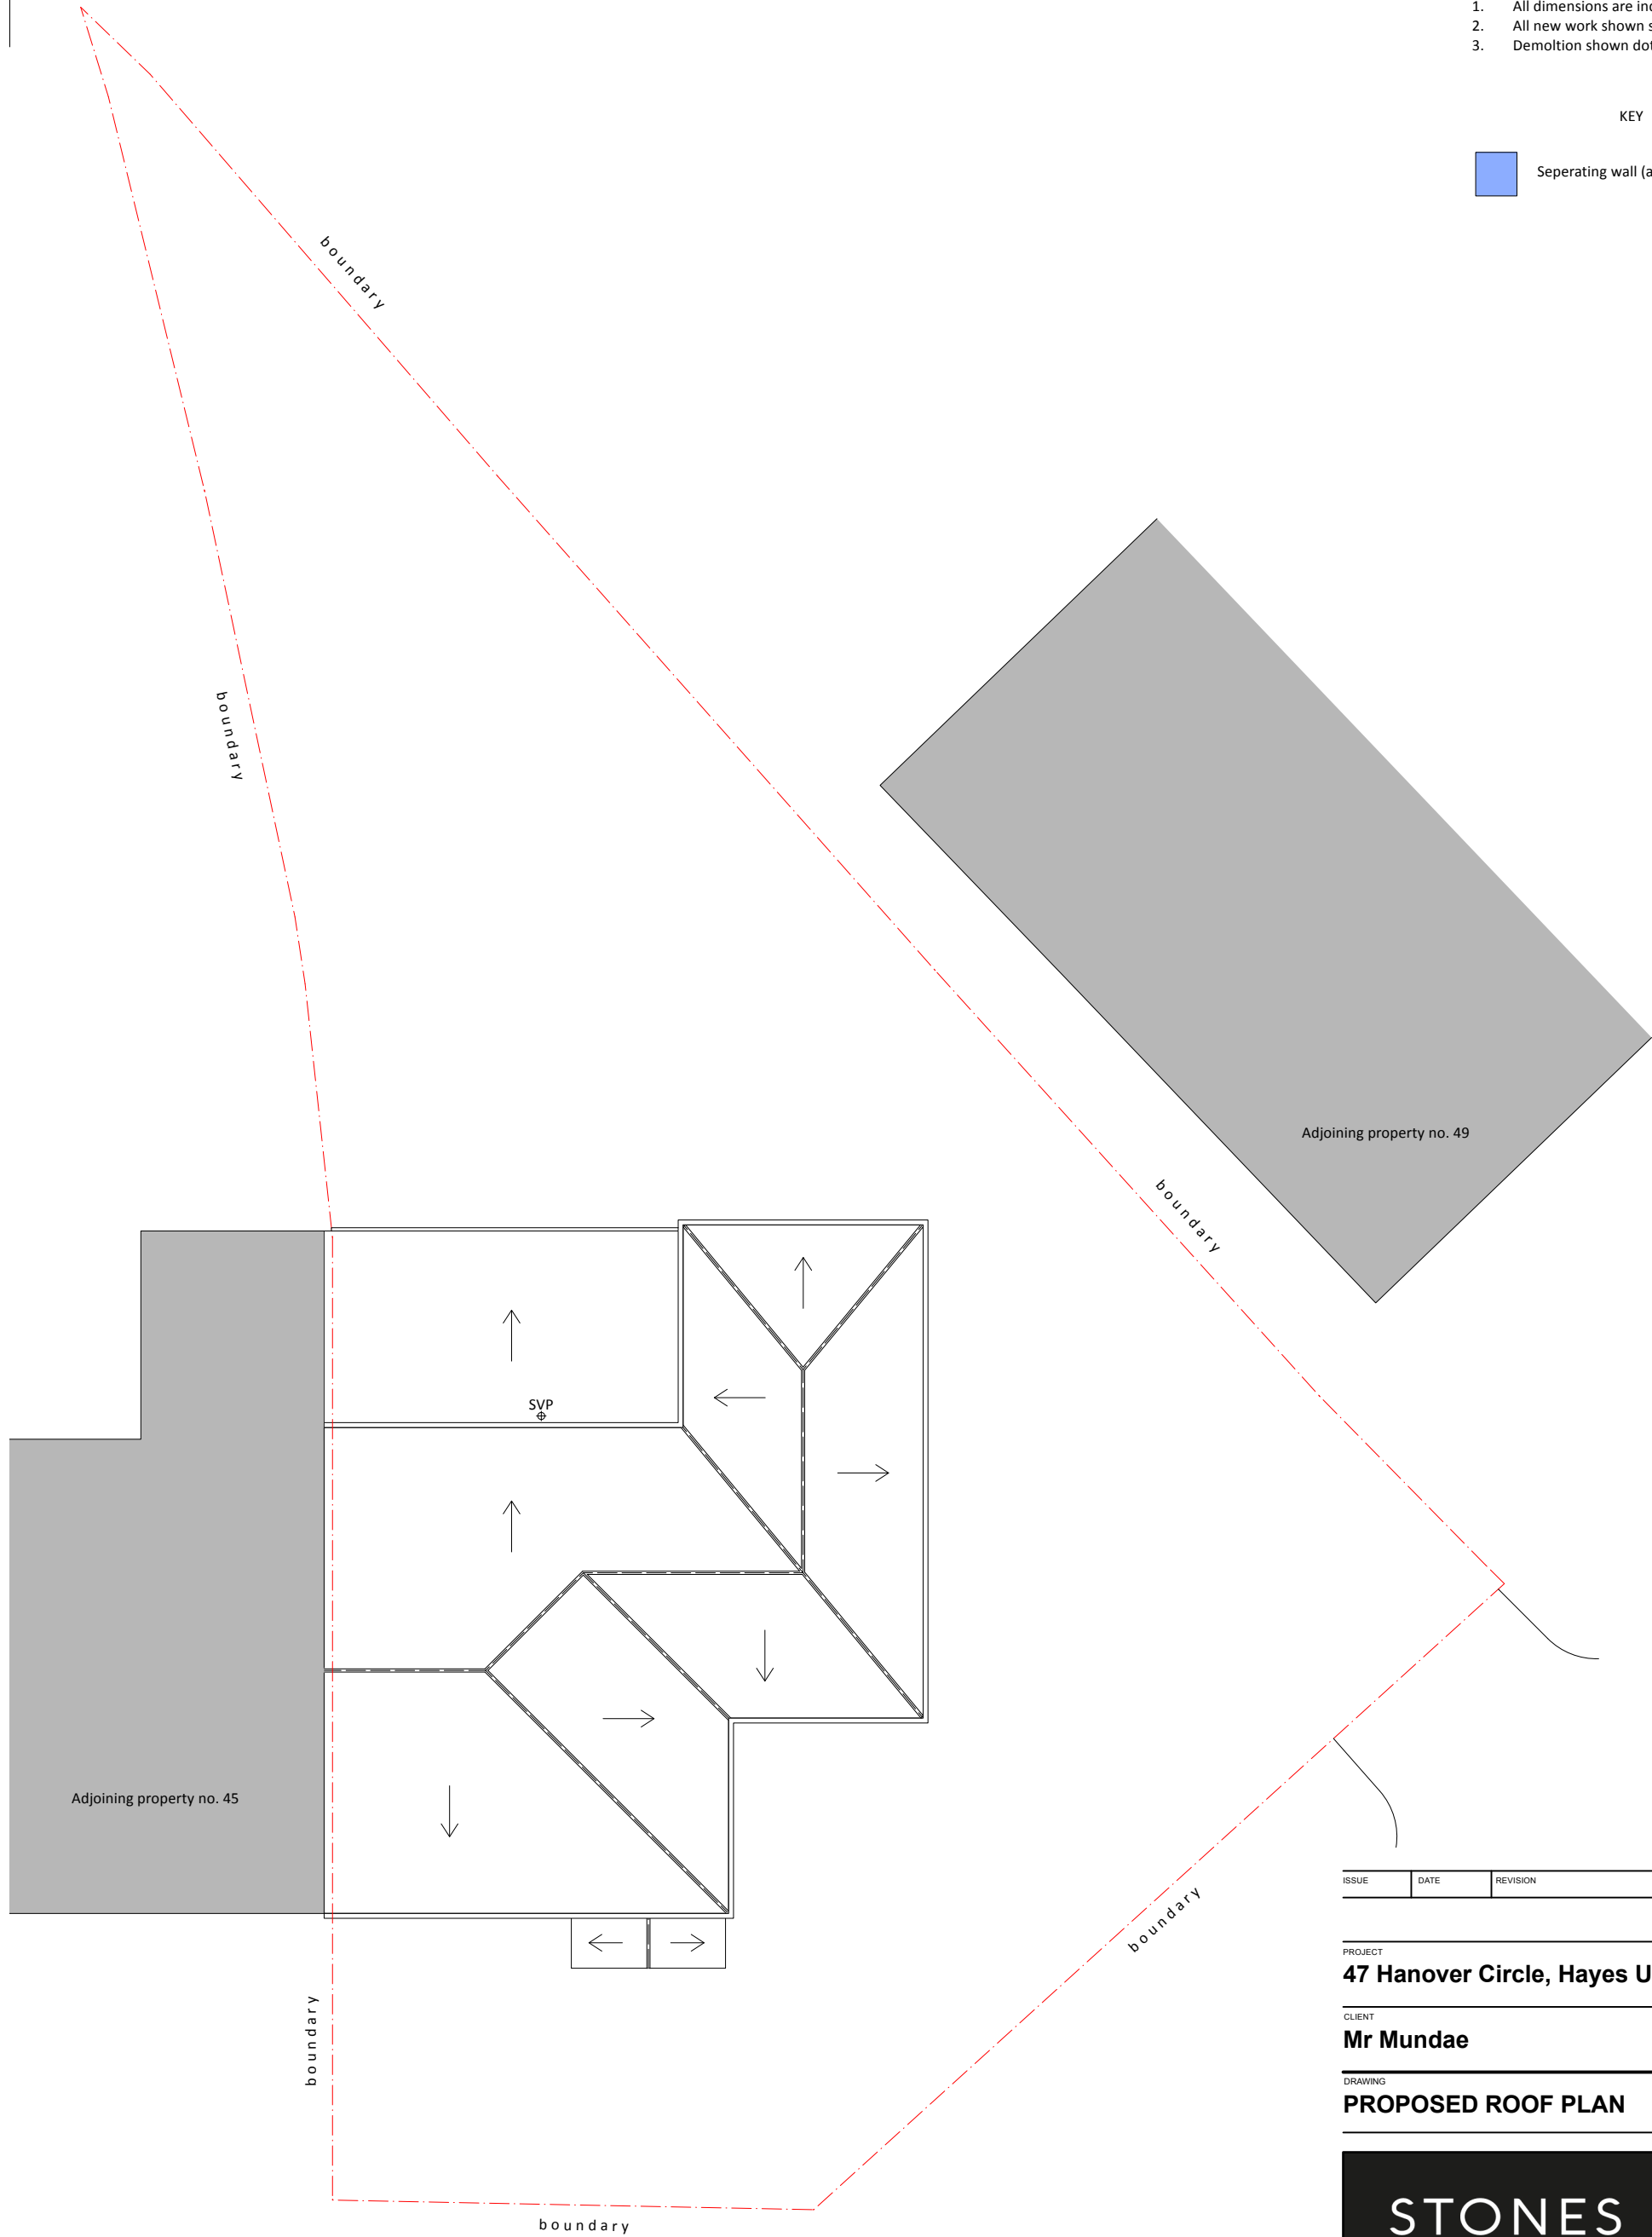

ISSUE	DATE	REVISION
-------	------	----------

PROJECT
47 Hanover Circle, Hayes UB3 2TJ

CLIENT
Mr Munda

DRAWING
PROPOSED ROOF PLAN

STONES
ARCHITECTS

All rights described in chapter IV of the copyright designs & patents act 1988 have been asserted. This drawing must not be scaled; only figured dimensions should be used. Check and verify all dimensions on site prior to commencing any work. Any discrepancies should be reported to the Architects immediately.

PROJECT #	2024.033	DWG #	REV
DATE	16/05/2025		
SCALE	1:100		
DRAWN	S.W.	CHKD	J.C.

Stones Architects Ltd
50 Coldharbour Lane Hayes Middlesex UB3 3EP
t 020 8969 0000 e mail@stonesarchitects.co.uk w stonesarchitects.co.uk

