
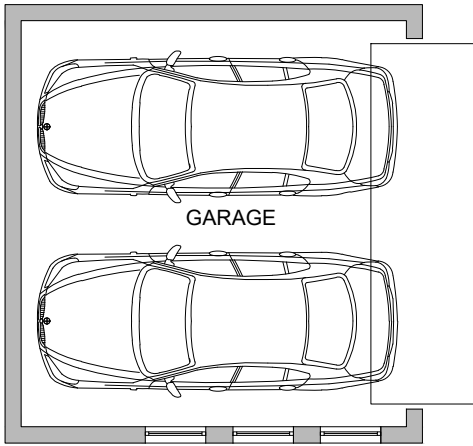
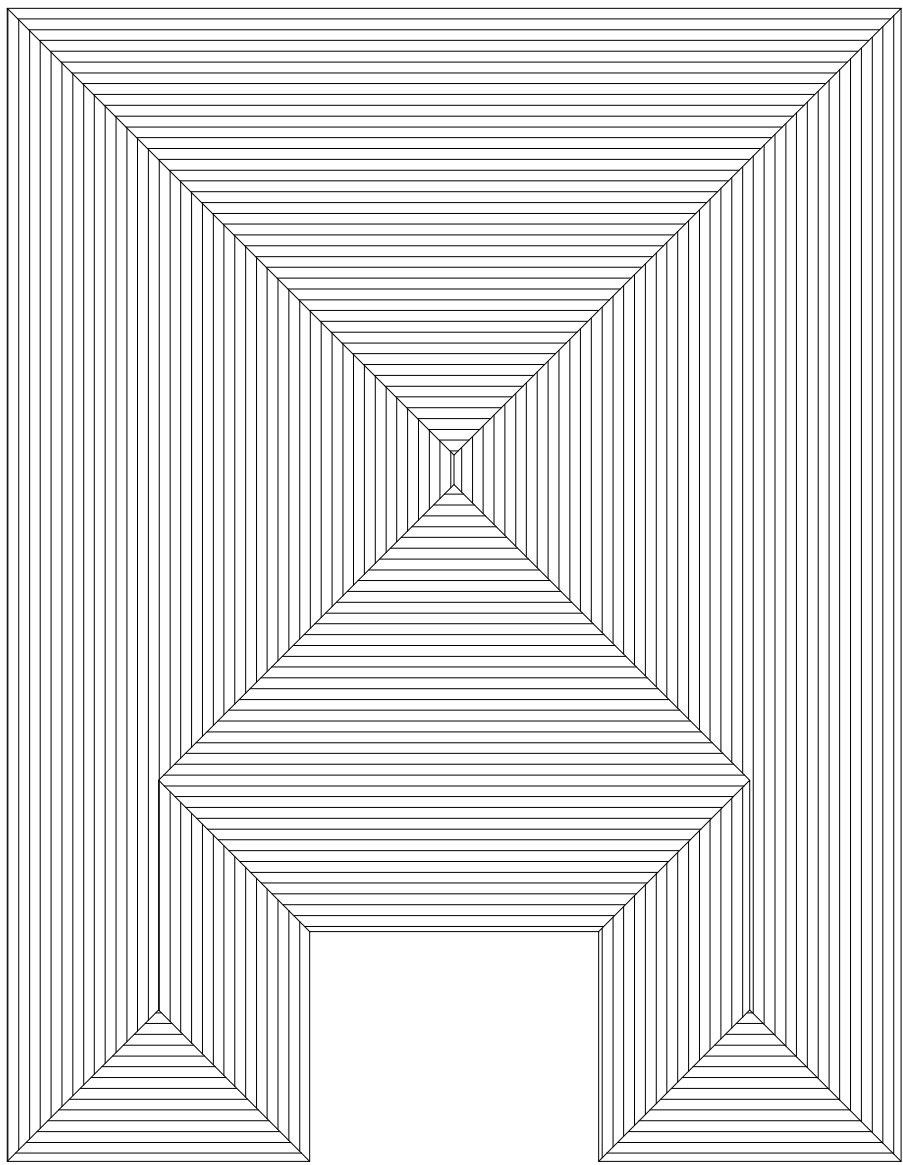
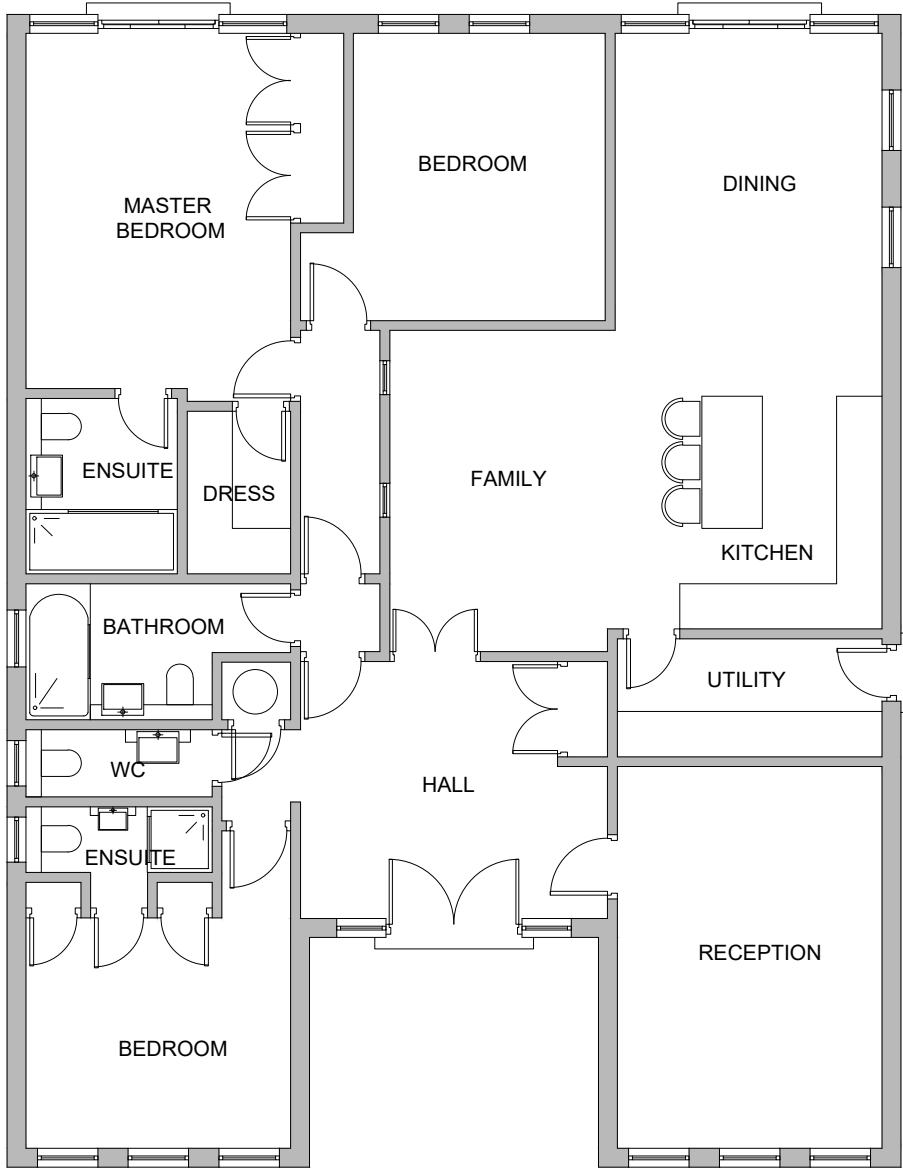
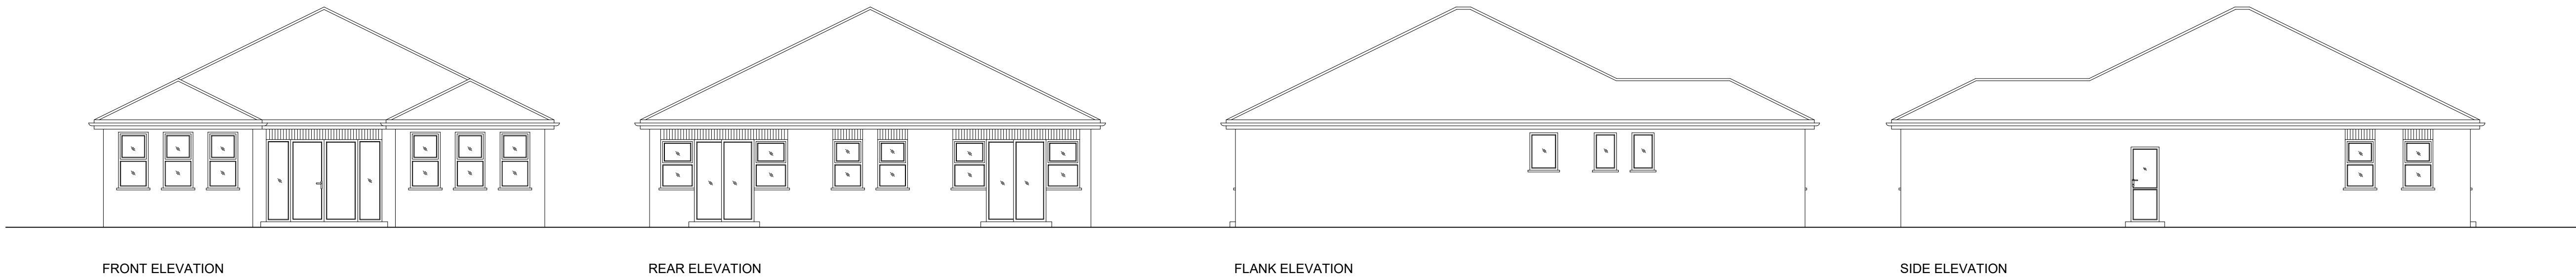


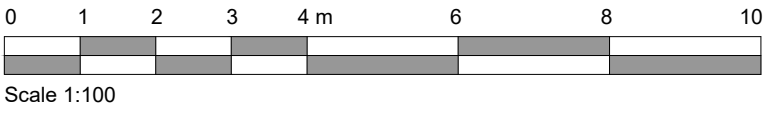

Rev.	Date	Detail
Status		
PLANNING		
		
ASCOT DESIGN Timeless architecture		
Ascot Design Ltd, Ashurst Manor, Ashurst Park, Ascot, Berkshire, SL5 7DD Tel: 01344 299330 Fax: 01344 299331 Email: info@ascotdesign.com www.ascotdesign.com		
Client		
MR & MRS LALL		
Project Title		
30 THE DRIVE, ICKENHAM, UB10 8AF		
DRAWING Title		
AS EXISTING		
Scale:	Date	Drawn
1-100@A1	JUL'23	CWH
DRAWING No.	Rev.	
23-J4284-10		
The copyright in this document and design is confidential to and the property of Ascot Design Limited		